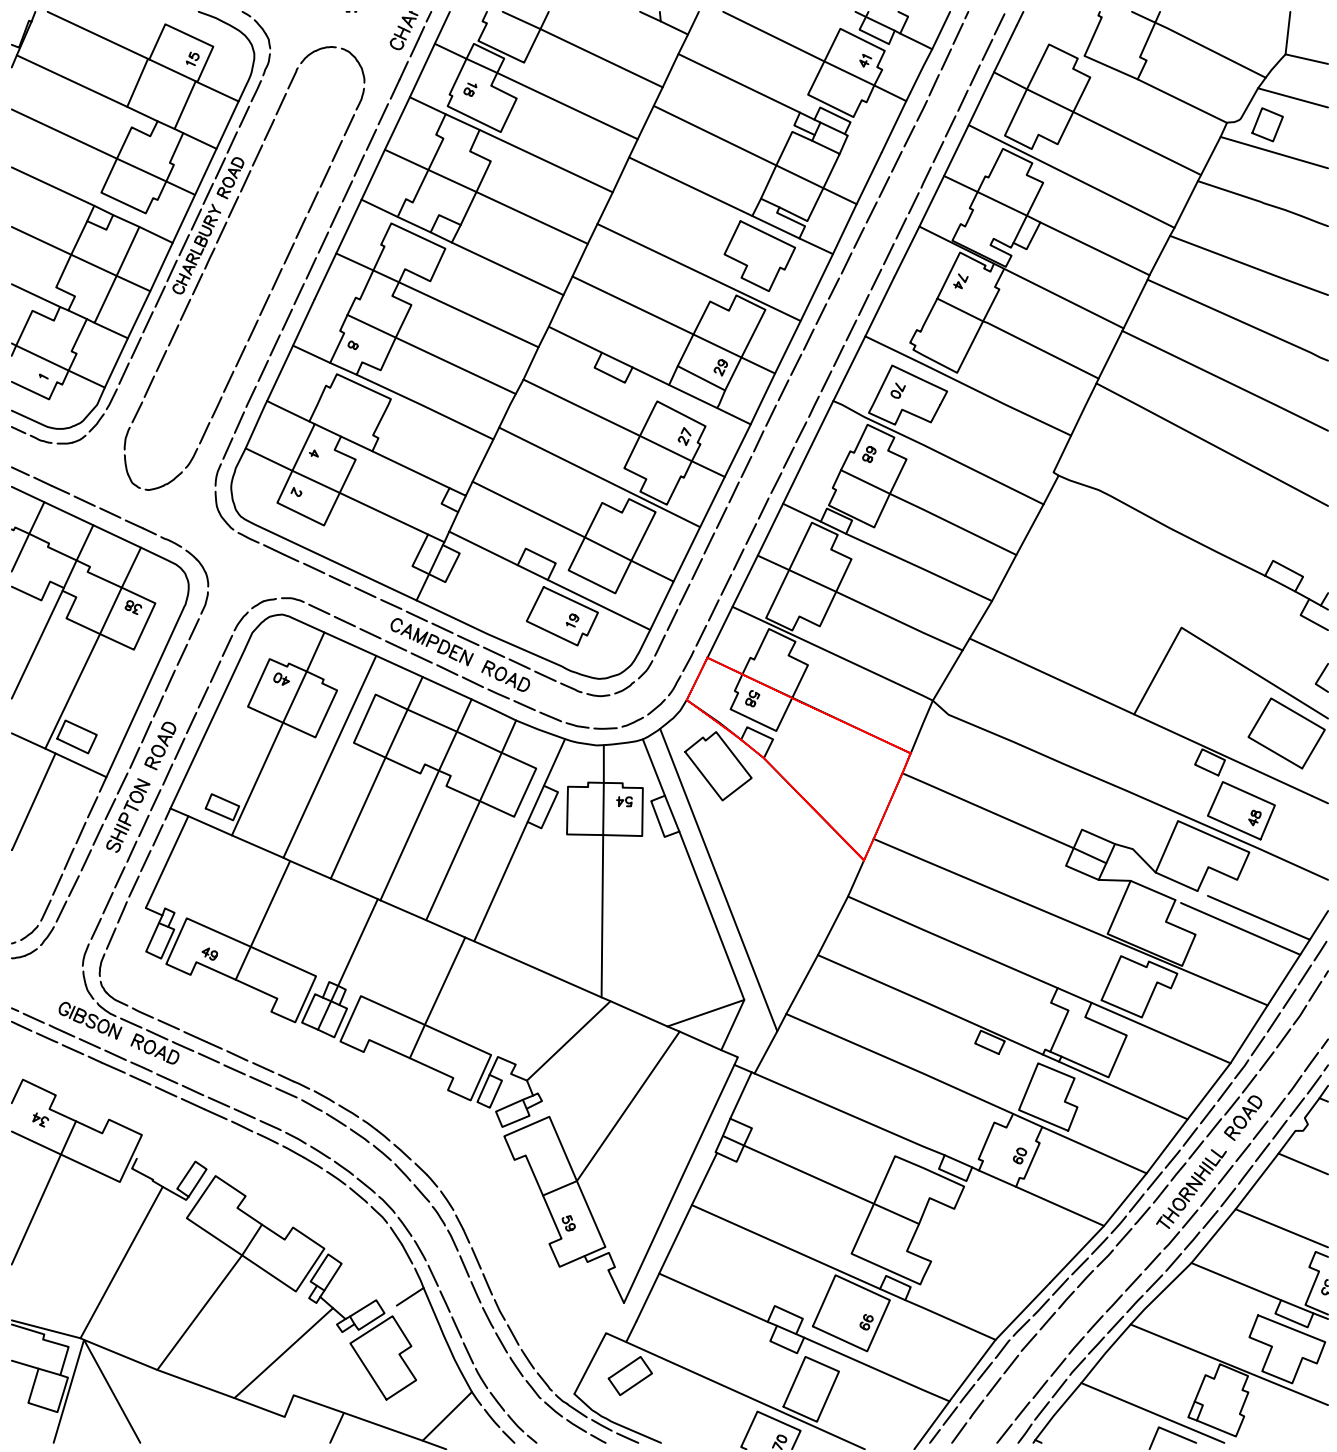


Revisions:

ABA Chartered Surveyors

103 Manor Way, Ruislip. HA4 8HW.

email: aba@aujla.co.uk

Tel: 020 8574 3535

scale 1:1250 @A4

date 08/05/25

title

Location Plan.

drg no

2509-os-01

rev

site

58 Campden Road, Ickenham,
UB10 8EU.