




HARD LANDSCAPE MATERIALS

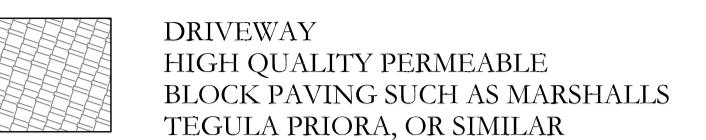


DRIVEWAY
HIGH QUALITY PERMEABLE
BLOCK PAVING SUCH AS MARSHALLS
TEGULA PRIORA, OR SIMILAR

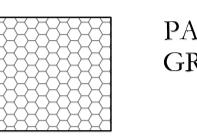


PARKING SPACES
GRASCRETE SURFACING

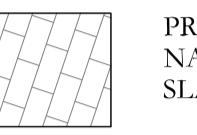

PRIVATE TERRACES
NATURAL SANDSTONE PAVING
SLABS

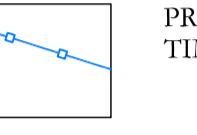


PROPOSED 1.8M HT CLOSE BOARD
TIMBER BOUNDARY FENCING

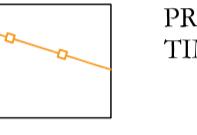


PROPOSED 1.8M HT SLATTED
TIMBER PRIVACY SCREENS


SOFT LANDSCAPE ELEMENTS

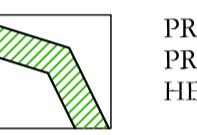


PROPOSED EVERGREEN SCREENING HEDGE
PRUNUS LAUROCERASUS PLANTED AT 1.8 - 2M
HEIGHT

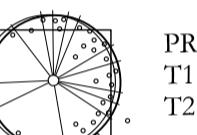


PROPOSED NEW SPECIMEN TREES
T1 LIQUIDAMBER STYRACIFLUA PLANTED AT 20-25CM GIRTH SIZE
T2 PYRUS 'CALLERYANA CHANTICLEER' PLANTED AT 16-18CM GIRTH SIZE

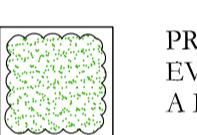

PROPOSED GENEROUSLY PLANTED SHRUB BEDS COMPRISING OF
EVERGREEN AND DECIDUOUS SHRUBS UP TO 2M HEIGHT, PLANTED AT
A DENSITY OF 15 - 20 LITRES PER SQUARE METRE

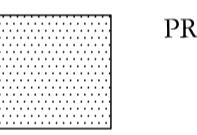


PROPOSED TURF LAWN

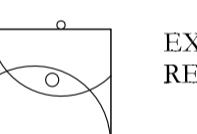

EXISTING TREES AND VEGETATION TO BE
RETAINED

0 5 10 20M

NORTH

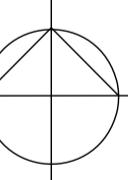

BENJEMIN BETH PROJECTS
Sameha House, 136-138 High Street, Esher, Surrey, KT10 9QJ
T: 01483 285384
E: office@benbeth.co.uk
W: www.benbeth.co.uk

Client GAVACAN HOMES

Project 137 DUCKS HILL ROAD, NORTHWOOD

Drawing LANDSCAPE LAYOUT PLAN

Scale 1:200@ A1 Job No. P769

Date OCTOBER 2020 Drawn BB Checked BB

Do not scale from drawing.
Contractors must verify all dimensions on site before commencing any
work or shop drawings.
Figured dimensions are to be used in preference to scaled dimensions.
If this drawing exceeds the quantities taken in any way the architects are
to be informed before work is initiated.
© Benjamin Beth Projects Ltd

Drawing No. P769 - 001 Revision No. -