


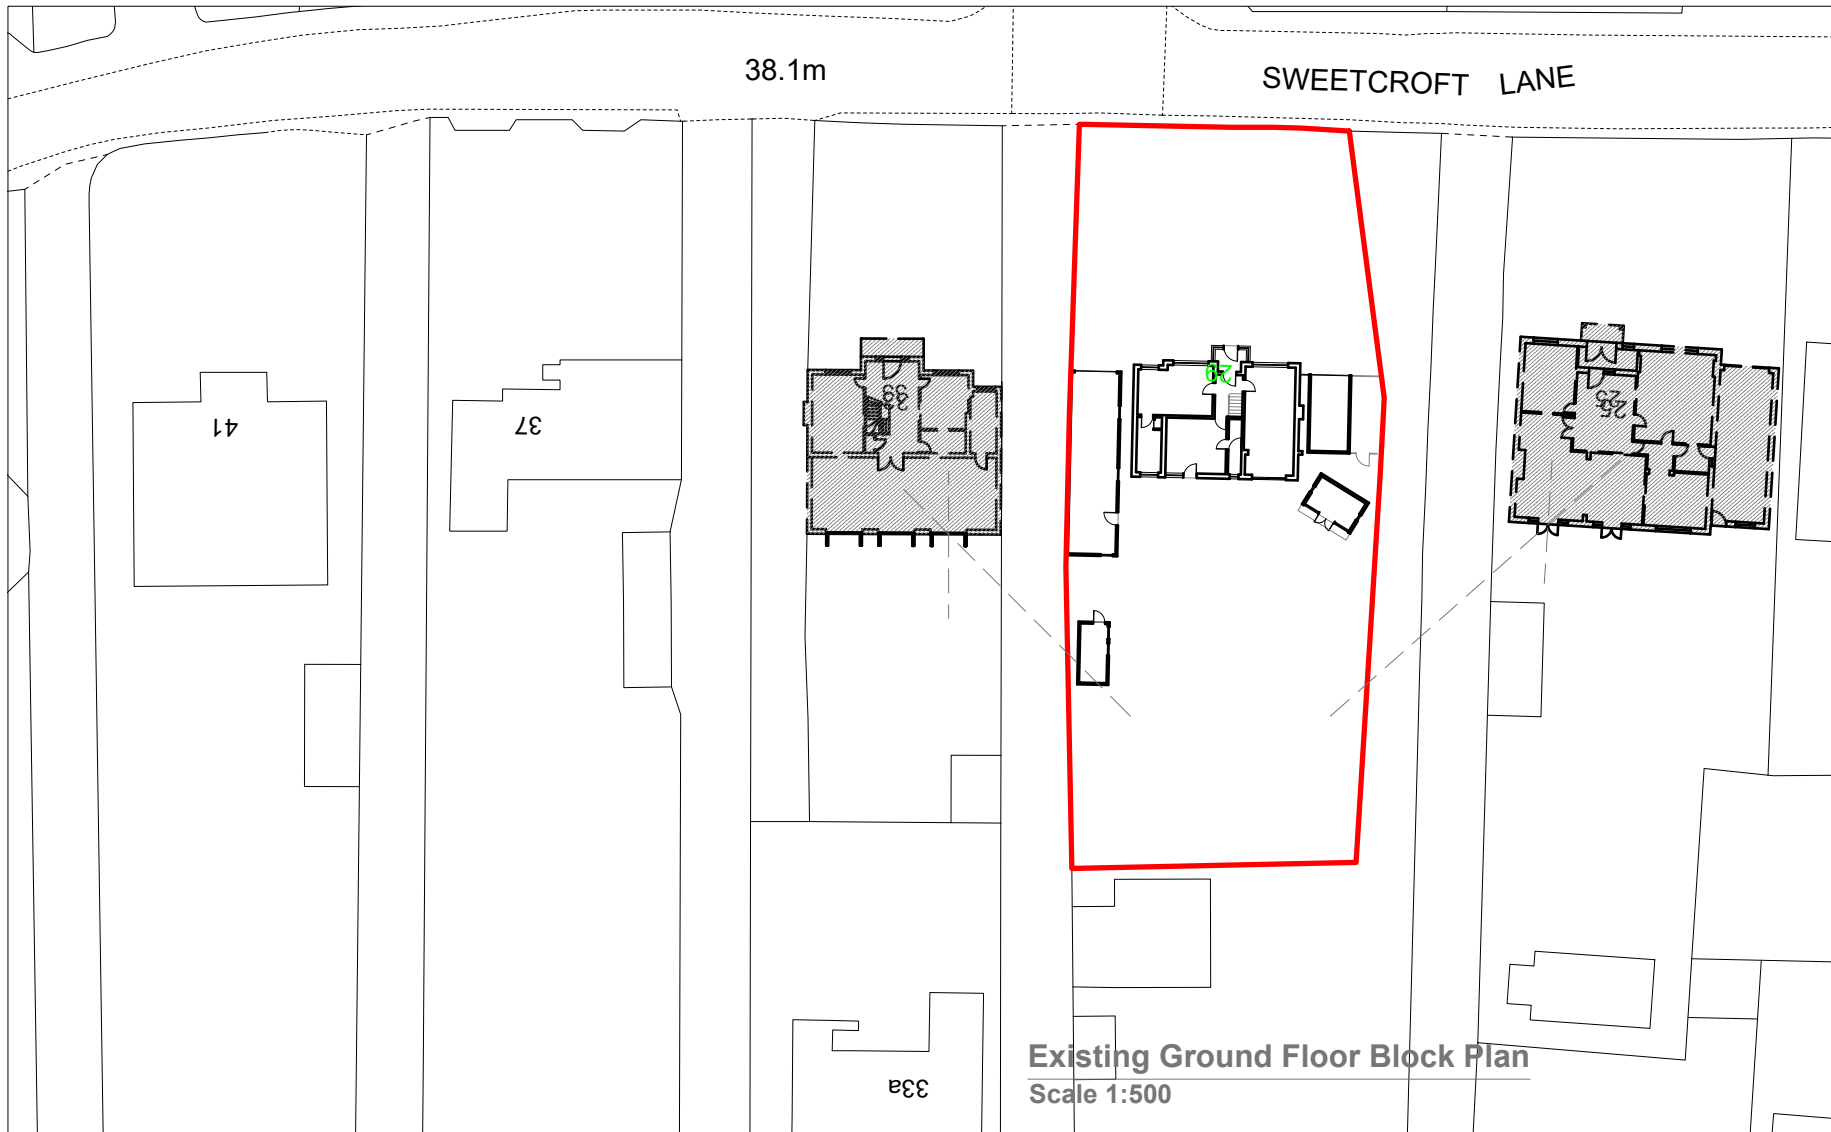

Existing Ground Floor Block Plan
Scale 1:500

GENERAL NOTES:

1. ALL DIMENSIONS ARE IN MILLIMETER.
2. VERIFY ALL DIMENSIONS AND CONDITIONS BEFORE BUILDING OR STARTING CONSTRUCTION. NOTIFY THE DESIGNER IMMEDIATELY OF ANY DISCREPANCY OR VARIATION.
3. ALL WORK TO COMPLY WITH CURRENT BUILDING REGULATIONS AND CODES OF PRACTICE

Title:

**Existing
Block Plan-EGF**



Site Address

29 Sweetcroft Lane,
Uxbridge.
UB10 9LE

Scale: 1:500@A4

Date: 26/06/2026


Drawing No.:
2025/154 -09

Drawn By:
RO

Revision Date:

e:mail -
faluckpatel@yahoo.com
(M) +44 (0) 7871 466 254

**Faluck
Patel**

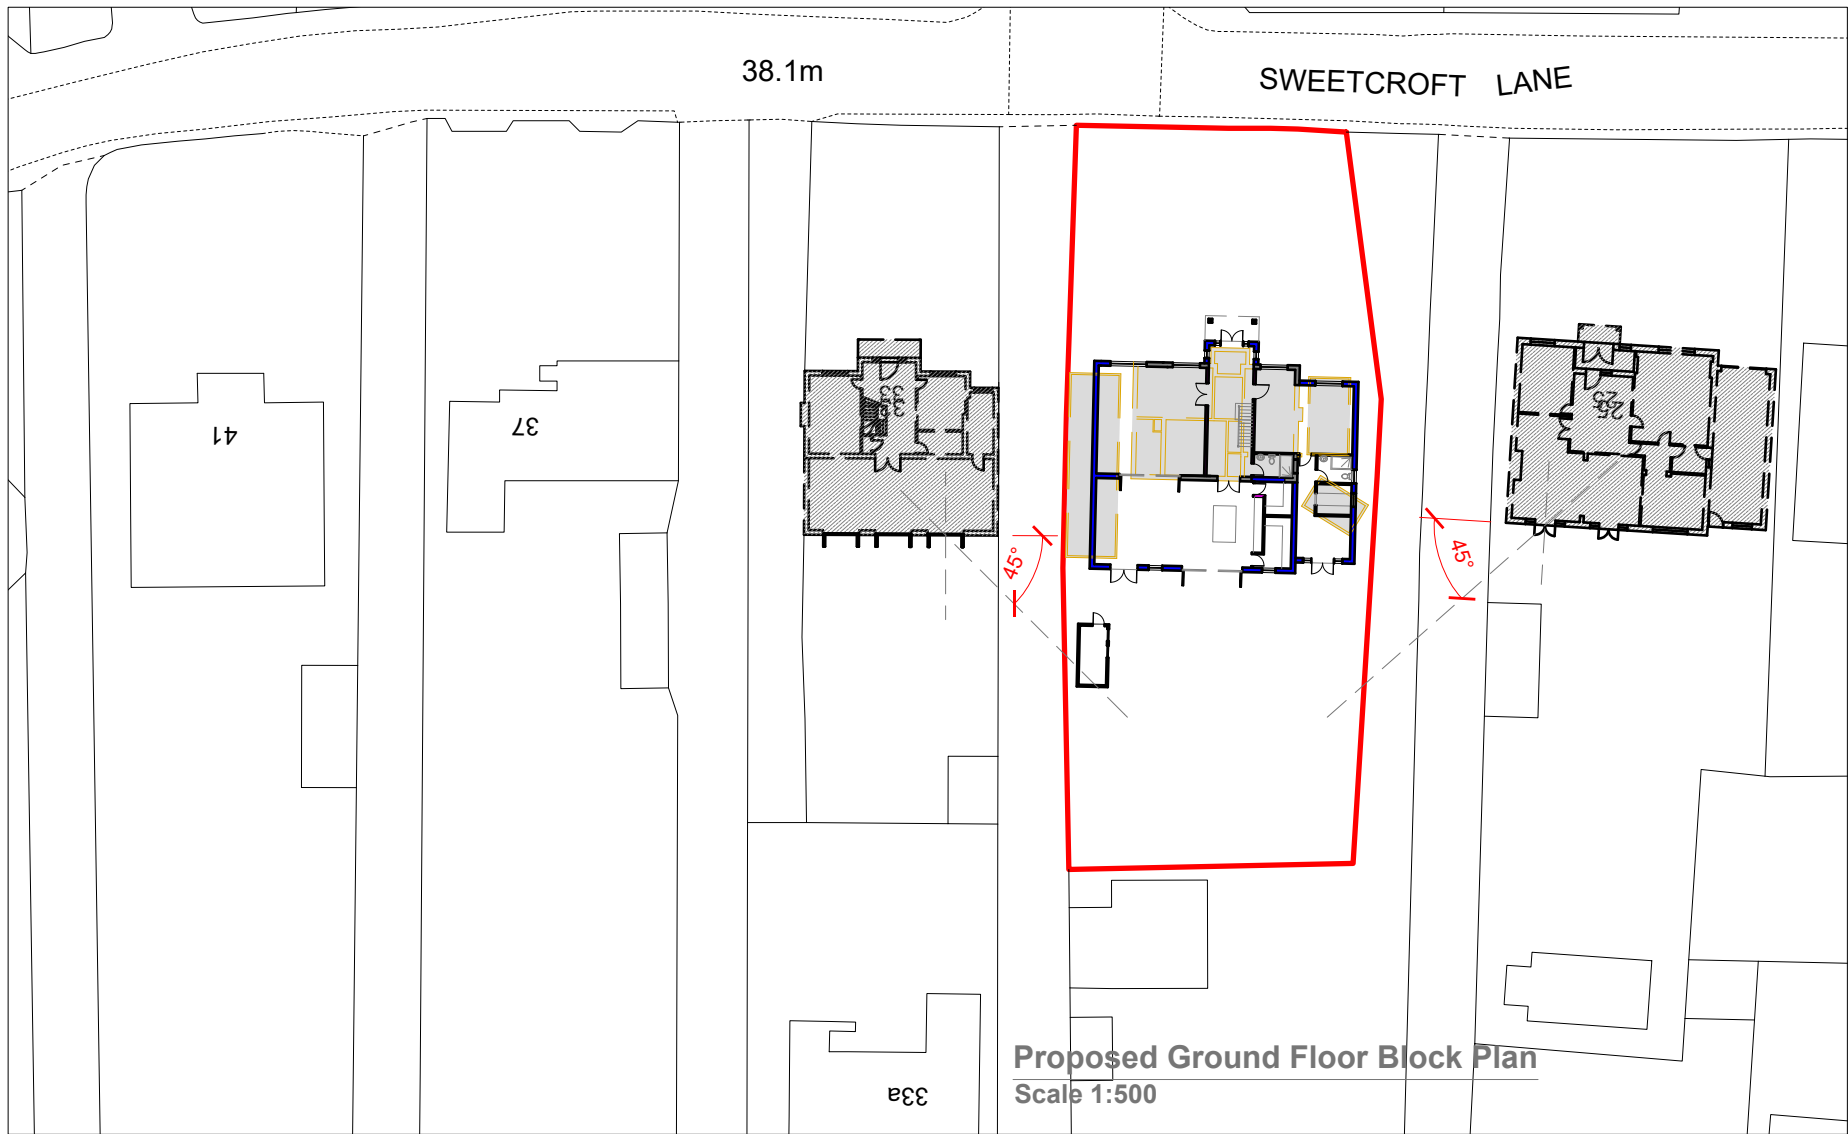

Proposed Ground Floor Block Plan
Scale 1:500

GENERAL NOTES:

1. ALL DIMENSIONS ARE IN MILLIMETER.
2. VERIFY ALL DIMENSIONS AND CONDITIONS BEFORE BUILDING OR STARTING CONSTRUCTION. NOTIFY THE DESIGNER IMMEDIATELY OF ANY DISCREPANCY OR VARIATION.
3. ALL WORK TO COMPLY WITH CURRENT BUILDING REGULATIONS AND CODES OF PRACTICE

Title:

**Proposed
 Block Plan-PGF**



Site Address

29 Sweetcroft Lane,
 Uxbridge.
 UB10 9LE

Scale: 1:500@A4

Date: 26/06/2026



Drawing No.:
 2025/154 -10

Drawn By:
 RO

Revision Date:

e:mail - faluckpatel@yahoo.com (M) +44 (0) 7871 466 254	

**Faluck
 Patel**

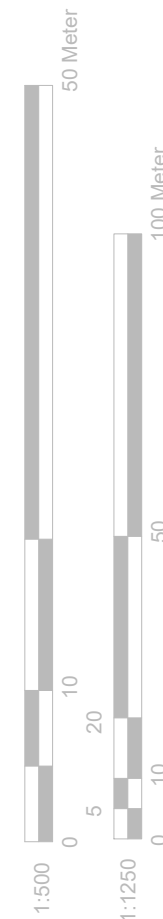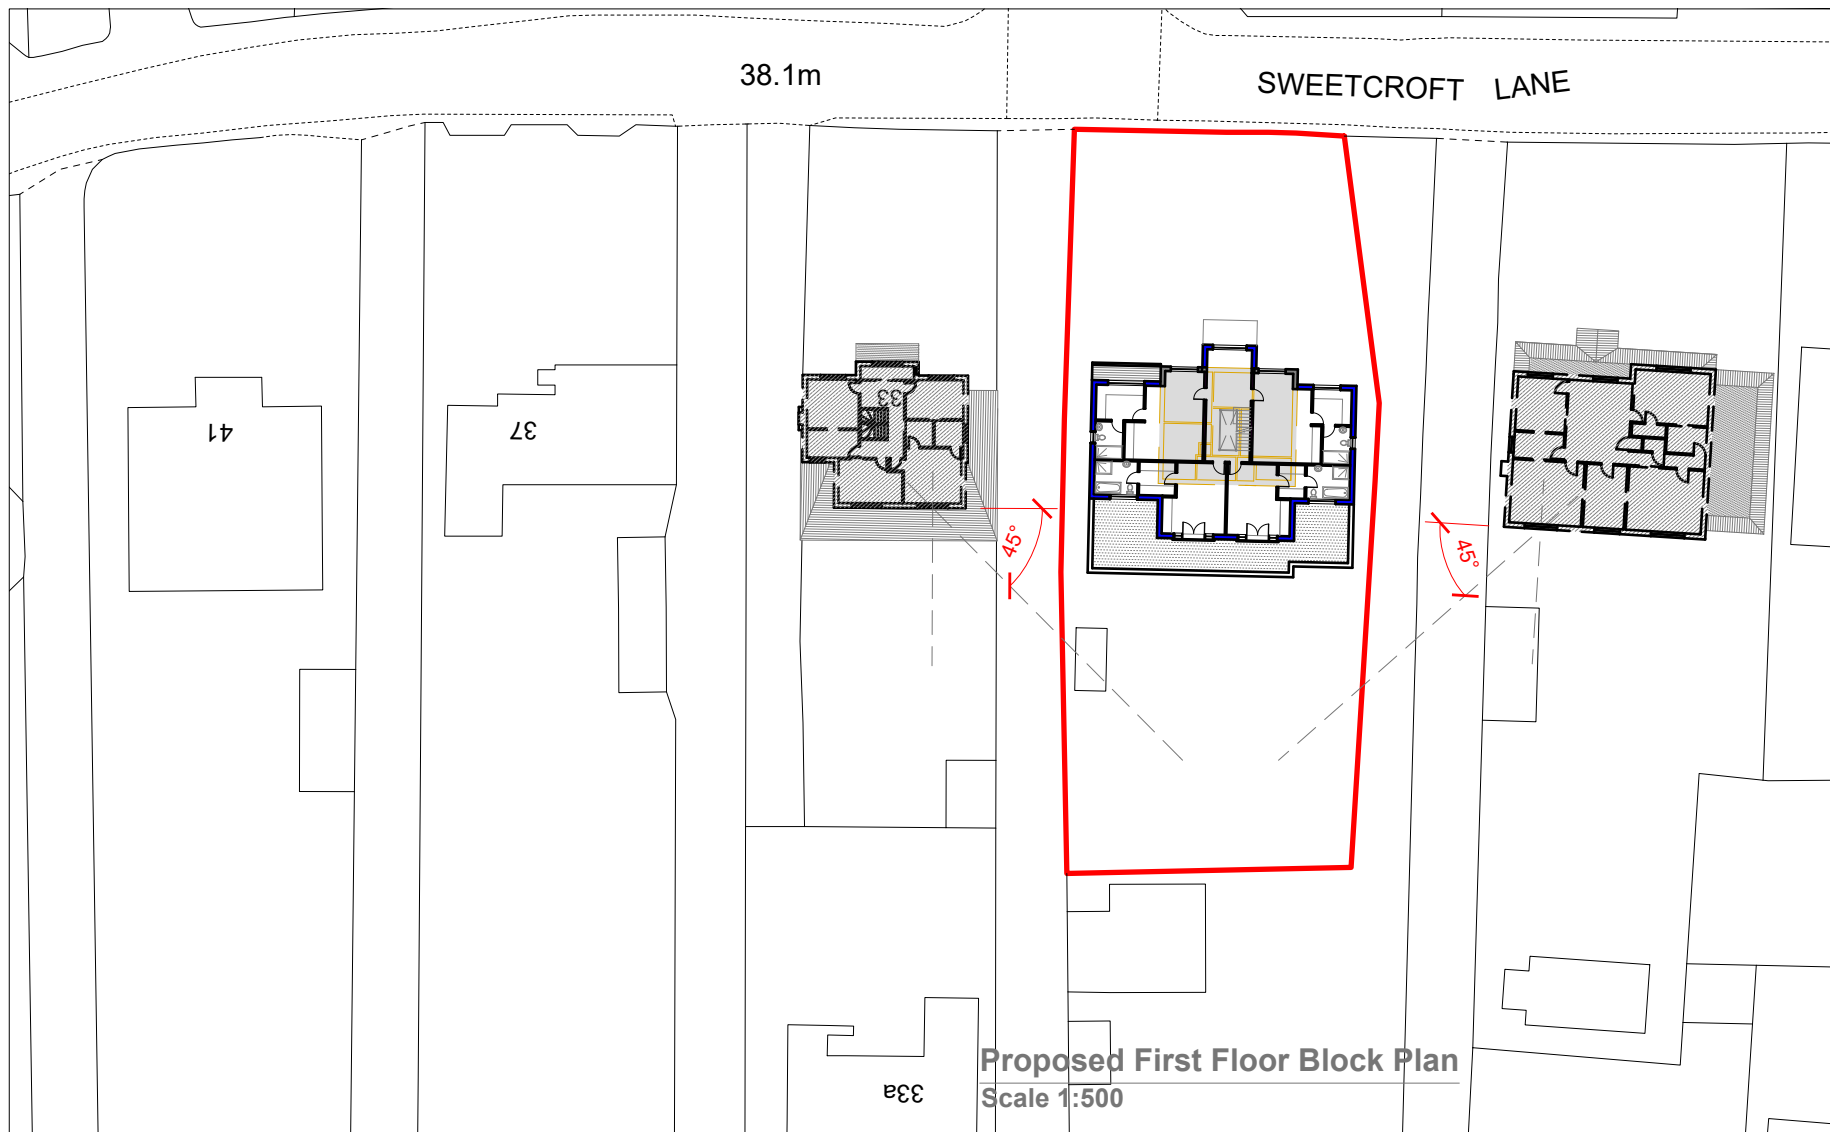

GENERAL NOTES:

1. ALL DIMENSIONS ARE IN MILLIMETER.
2. VERIFY ALL DIMENSIONS AND CONDITIONS BEFORE BUILDING OR STARTING CONSTRUCTION. NOTIFY THE DESIGNER IMMEDIATELY OF ANY DISCREPANCY OR VARIATION.
3. ALL WORK TO COMPLY WITH CURRENT BUILDING REGULATIONS AND CODES OF PRACTICE

Title:

Proposed
Block Plan - PFF



Site Address

29 Sweetcroft Lane,
Uxbridge.
UB10 9LE

Scale: 1:500@A4

Date: 26/06/2026

Drawing No.:
2025/154 -11

Drawn By:
RO

Revision Date:

e:mail -
faluckpatel@yahoo.com
(M) +44 (0) 7871 466 254

**Faluck
Patel**