


## Location Plan

---

Scale 1:1250

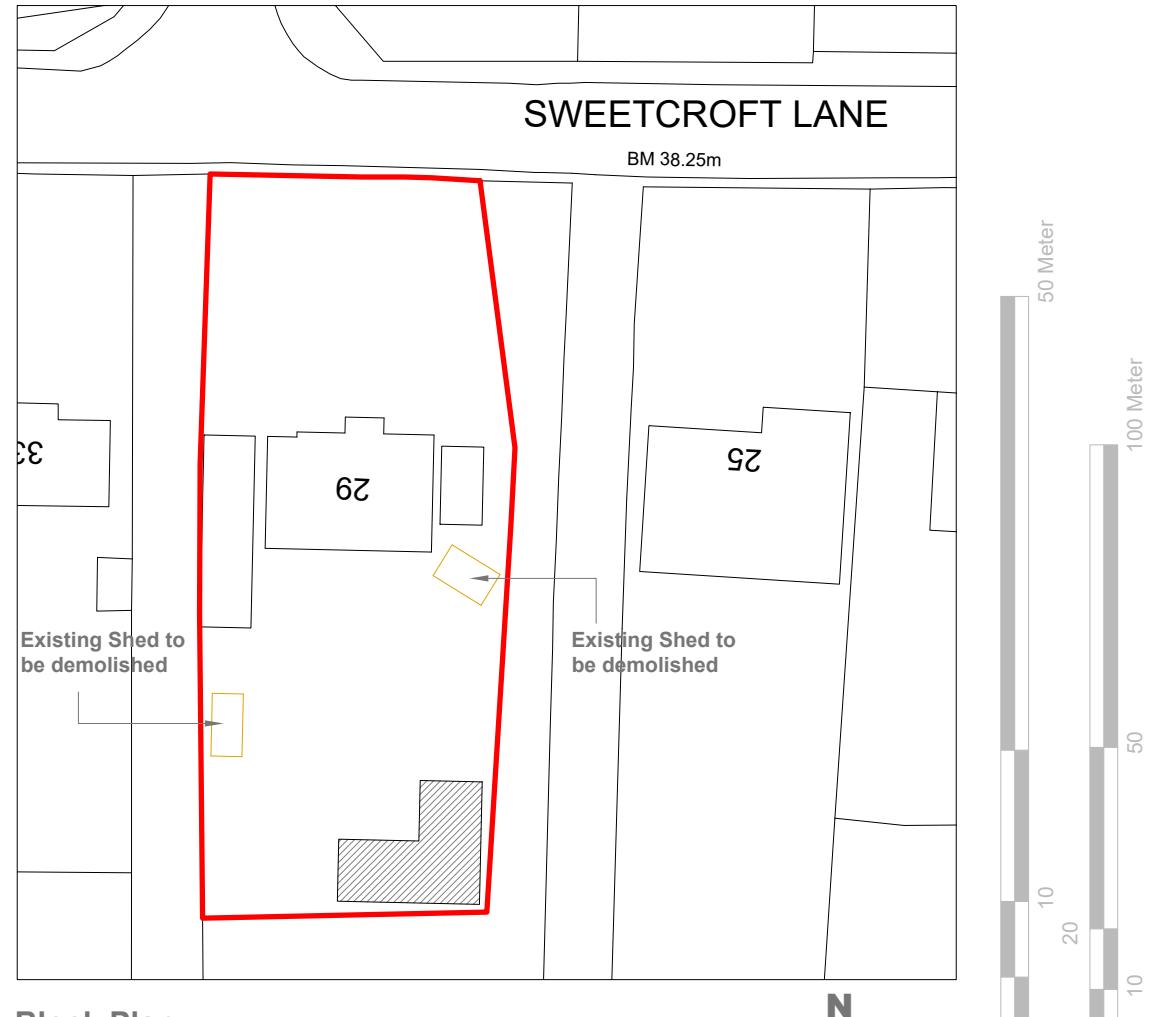

#### GENERAL NOTES:

1. ALL DIMENSIONS ARE IN MILLIMETER.
2. VERIFY ALL DIMENSIONS AND CONDITIONS BEFORE BUILDING OR STARTING CONSTRUCTION. NOTIFY THE DESIGNER IMMEDIATELY OF ANY DISCREPANCY OR VARIATION.
3. ALL WORK TO COMPLY WITH CURRENT BUILDING REGULATIONS AND CODES OF PRACTICE

Title:

## Location & Block Plans



Site Address  
29 Sweetcroft  
Uxbridge.  
UB10 9LE

Scale: 1:1250/500@A4  
Date: 22/01/2026  
Drawing No.: 2025/154 -02PD

Drawn By:

vision Date:

mail -  
uckpatel@yahoo.com  
(0) +44 (0) 7871 466 254

# Faluck Patel