



Location Plan

Scale 1:1250

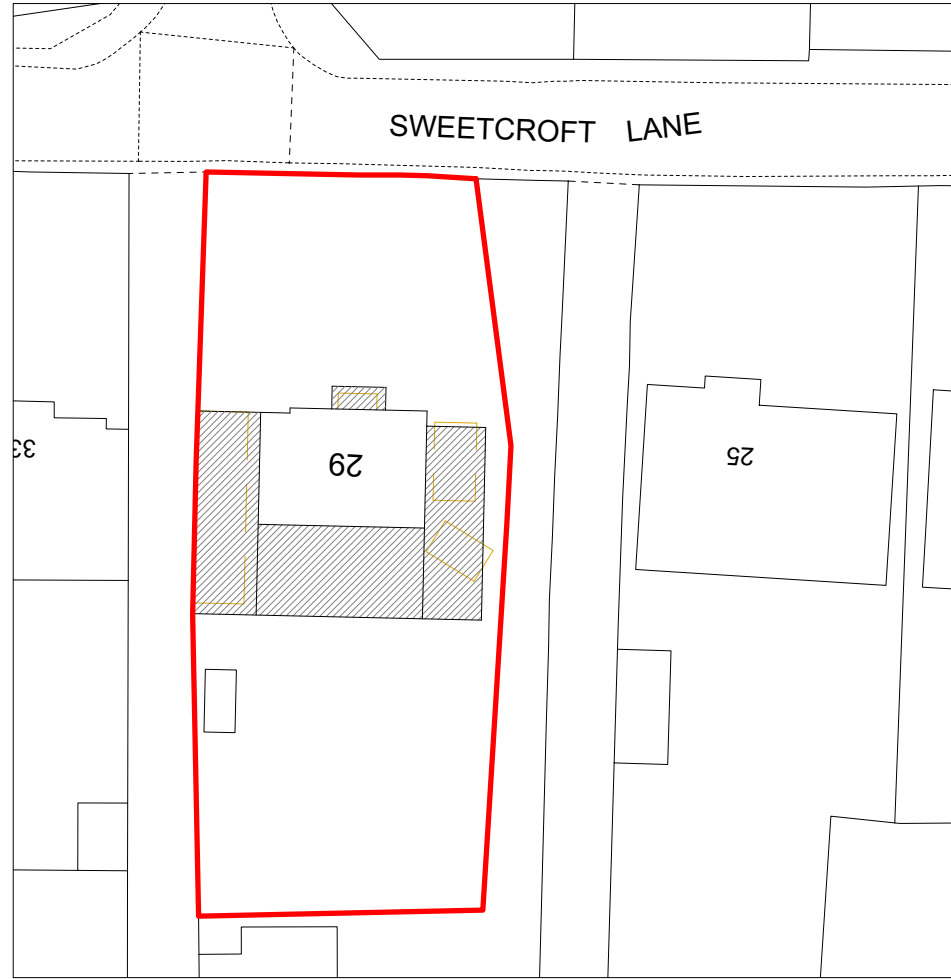

Block Plan

Scale 1:500

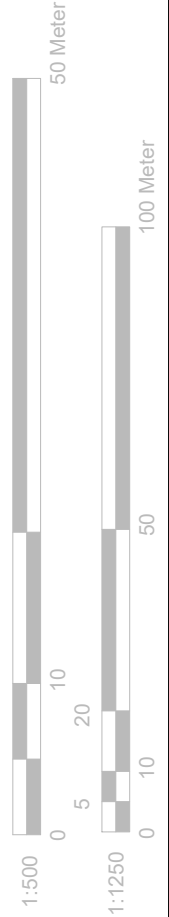

GENERAL NOTES:

1. ALL DIMENSIONS ARE IN MILLIMETER.
2. VERIFY ALL DIMENSIONS AND CONDITIONS BEFORE BUILDING OR STARTING CONSTRUCTION. NOTIFY THE DESIGNER IMMEDIATELY OF ANY DISCREPANCY OR VARIATION.
3. ALL WORK TO COMPLY WITH CURRENT BUILDING REGULATIONS AND CODES OF PRACTICE

Title:

**Location &
Block Plans**



Site Address

29 Sweetcroft Lane,
Uxbridge.
UB10 9LE

Scale: 1:1250/500@A4

Date: 26/03/2026

Drawing No.:
2025/154 -07H2

Drawn By:
RO

Revision Date:

e.mail - faluckpatel@yahoo.com (M) +44 (0) 7871 466 254	

