

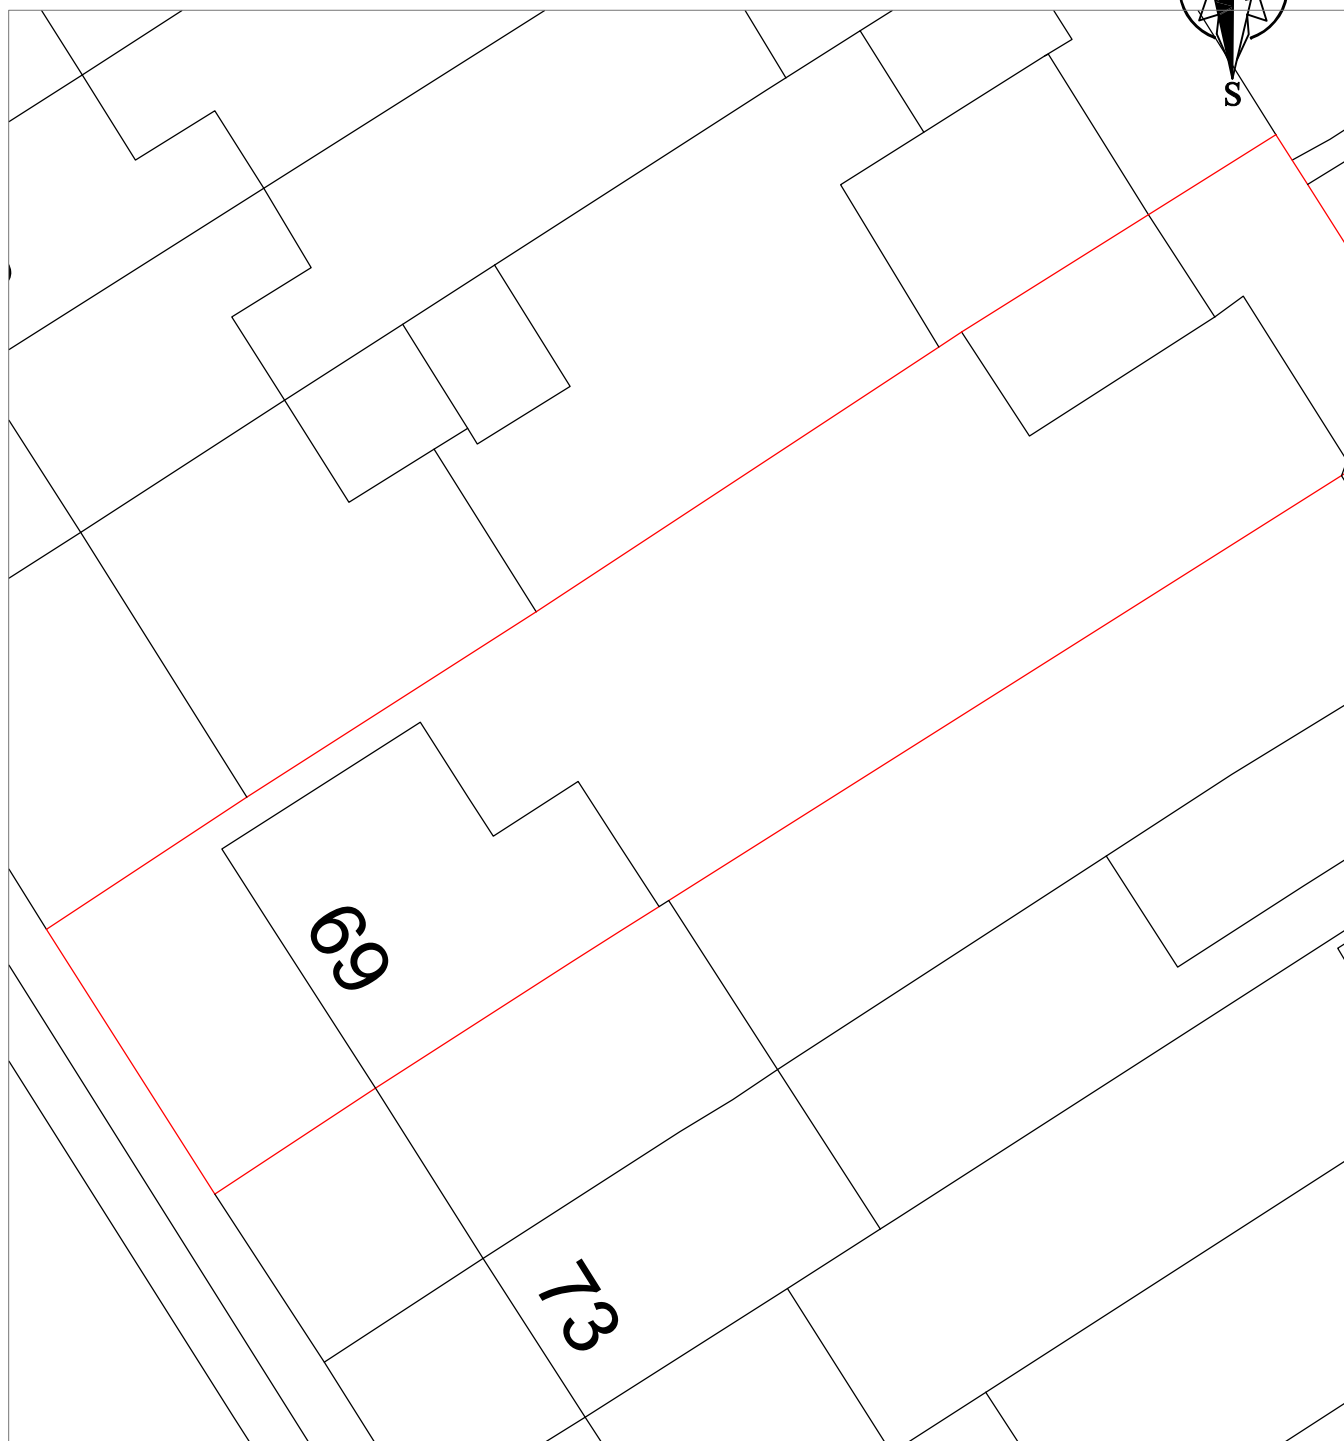


69 Bempton Drive, Ruislip HA4 9DB

Block Plan

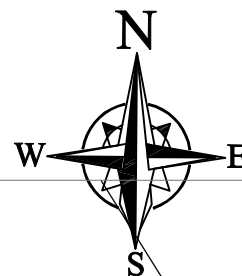

Scale 1:200 @ A4

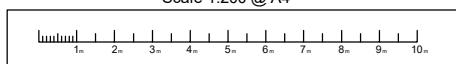

Rev:	Date:	Description:
00	---	-----

Mensor Chartered Surveyors

BUILDING SURVEYING PRINCIPAL DESIGNER PROJECT MANAGEMENT

Tel: 07734319069

Email: stevejones@mensorsurveyors.co.uk

Project:	69 Bempton Drive, Ruislip HA4 9DB		
Title:	Location Plan		
Stage:	Planning	Drawing Number:	097.23.03
Date:	22/ 11/ 23	Client:	Mr & Mrs B Doherty
Scale:	1:200 @ A4	Drawn by:	SJ
Rev:	00	Checked by:	KJ