
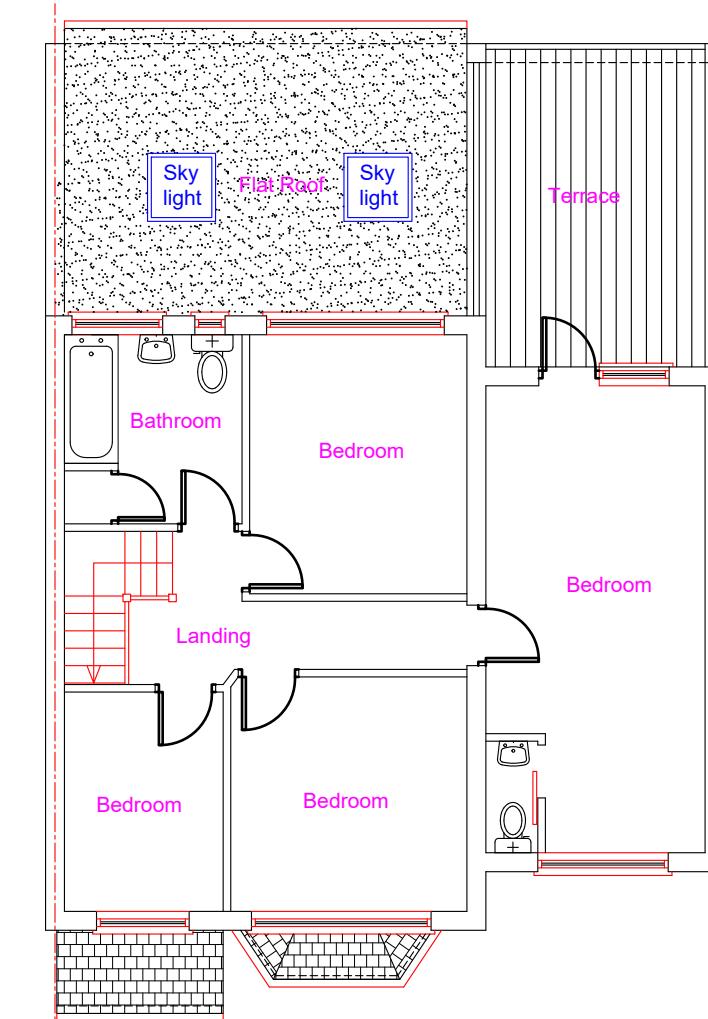


Note: This Drawing is for planning purpose and should not be used for construction.
All dimensions should be confirmed on site and any deviation should be reported back to designer.

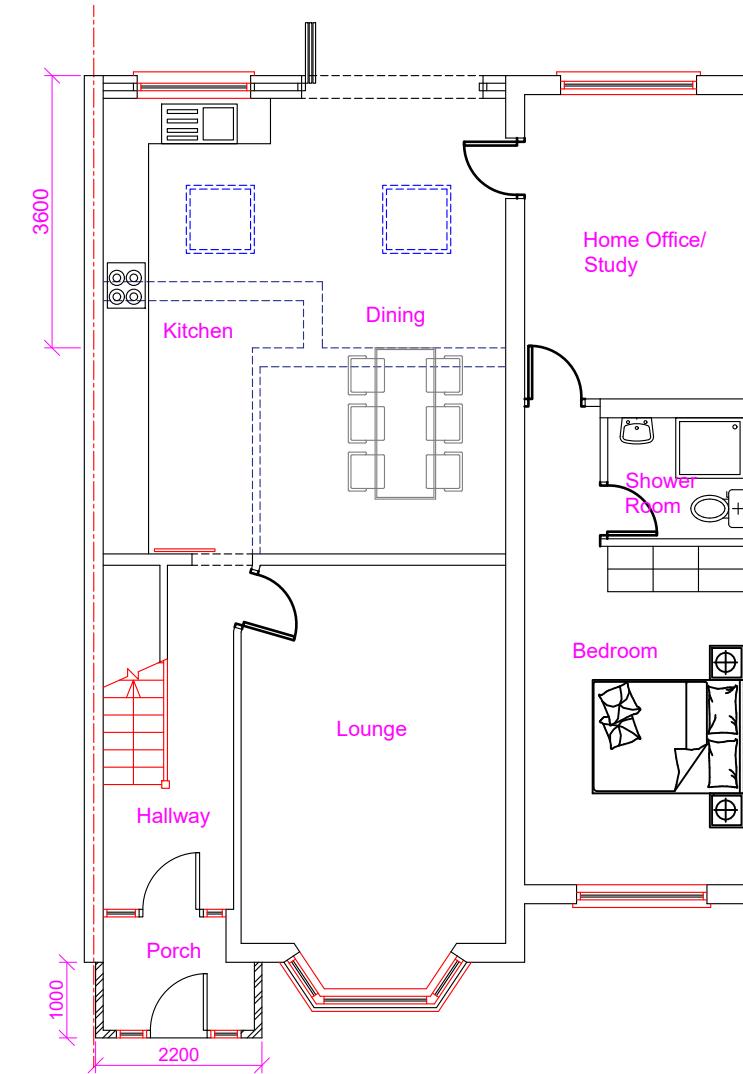

Proposed Development: Single Storey Rear Extension, Garage Conversion and Porch	Site Address: 33 Colne Avenue West Drayton UB7 7AL	Revisions: Rev Date Description A 05/07/2023	Drawing Description: Proposed Floor Layouts Drawing No: ART/2023/GC33CA/PL	Scale: 1:100 Paper Size: A3 Sheet No: 2 of 6	ART CONSULTANTS (UK) LTD 113 LONG LANE STANWELL TW19 7AL M:07960071377 E: ARTCONSULTANTSUK@GMAIL.COM
--	--	---	---	--	---