


228 Hoylake Crescent, Ickenham UB108JW

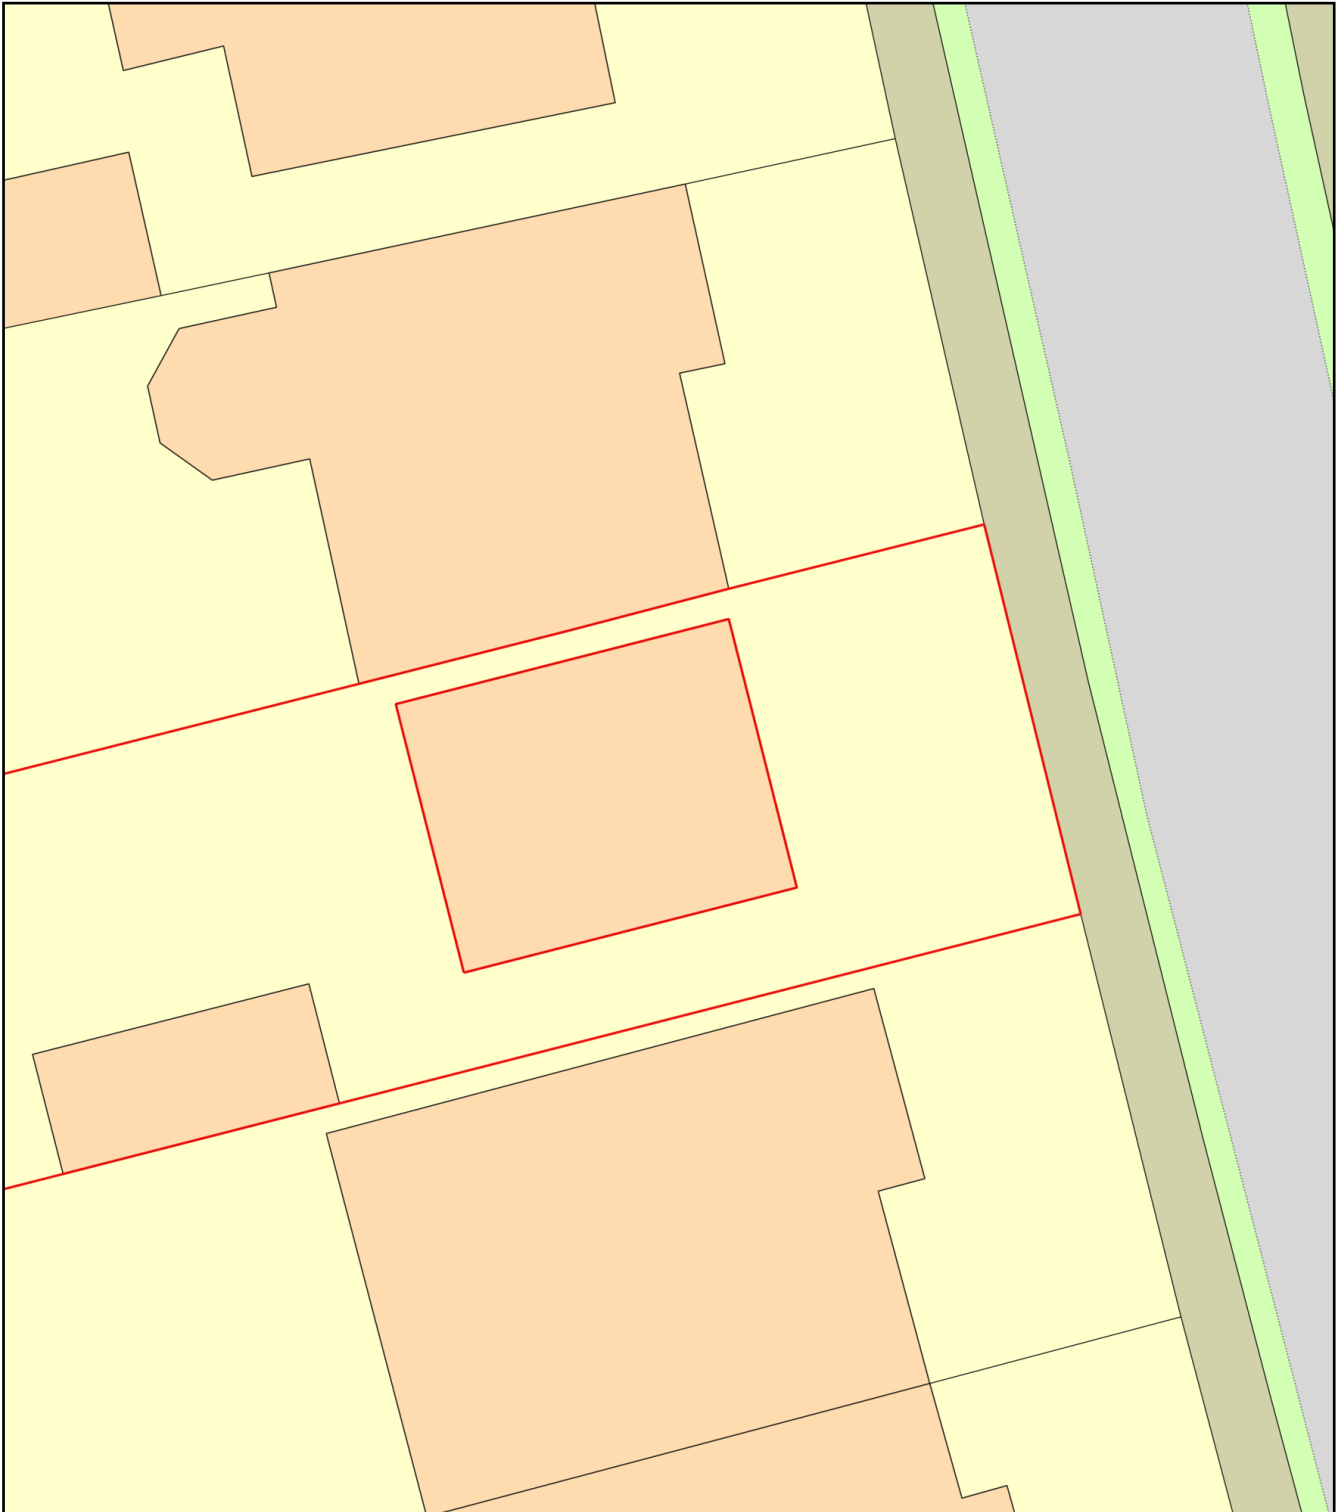

0 10
Metres



Plan Produced for: Mr & Mrs Morley

Date Produced: 20 Oct 2020

Plan Reference Number: TQRQM20294213911001

Scale: 1:200 @ A4