




Location Plan

Scale 1:1250

GENERAL NOTES:

1. ALL DIMENSIONS ARE IN MILLIMETER.
2. VERIFY ALL DIMENSIONS AND CONDITIONS BEFORE BUILDING OR STARTING CONSTRUCTION. NOTIFY THE DESIGNER IMMEDIATELY OF ANY DISCREPANCY OR VARIATION.
3. ALL WORK TO COMPLY WITH CURRENT BUILDING REGULATIONS AND CODES OF PRACTICE

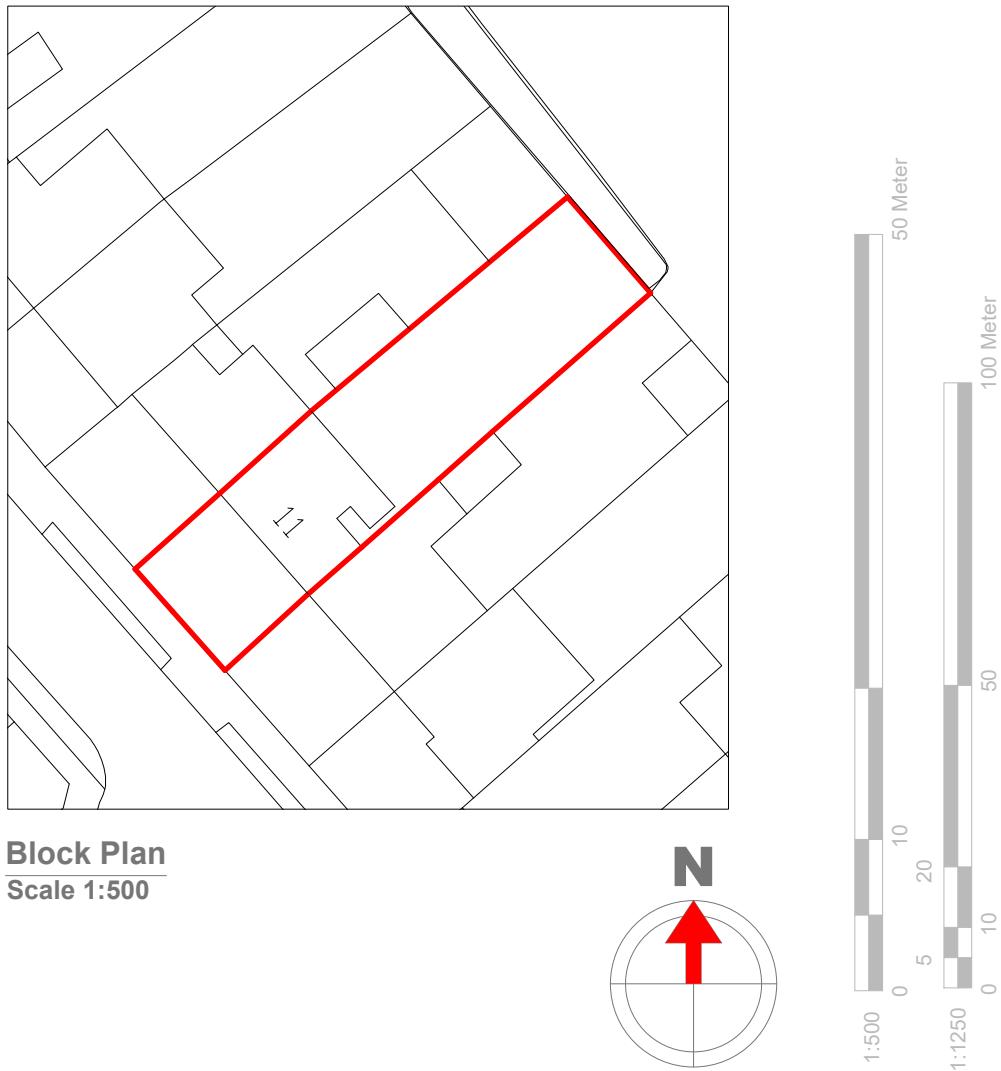

Block Plan

Scale 1:500



Location & Block Plans

Site Address
11 Newnham Avenue
Eastcote.
HA4 9RW

Scale: 1:1250/500@A4
Date: 26/11/2024
Drawing No.: 2024/190 -05

Drawn By:

Revision Date: _____

e:mail -
faluckpatel@yahoo.com
(M) +44 (0) 7871 466 254

Faluck Patel