

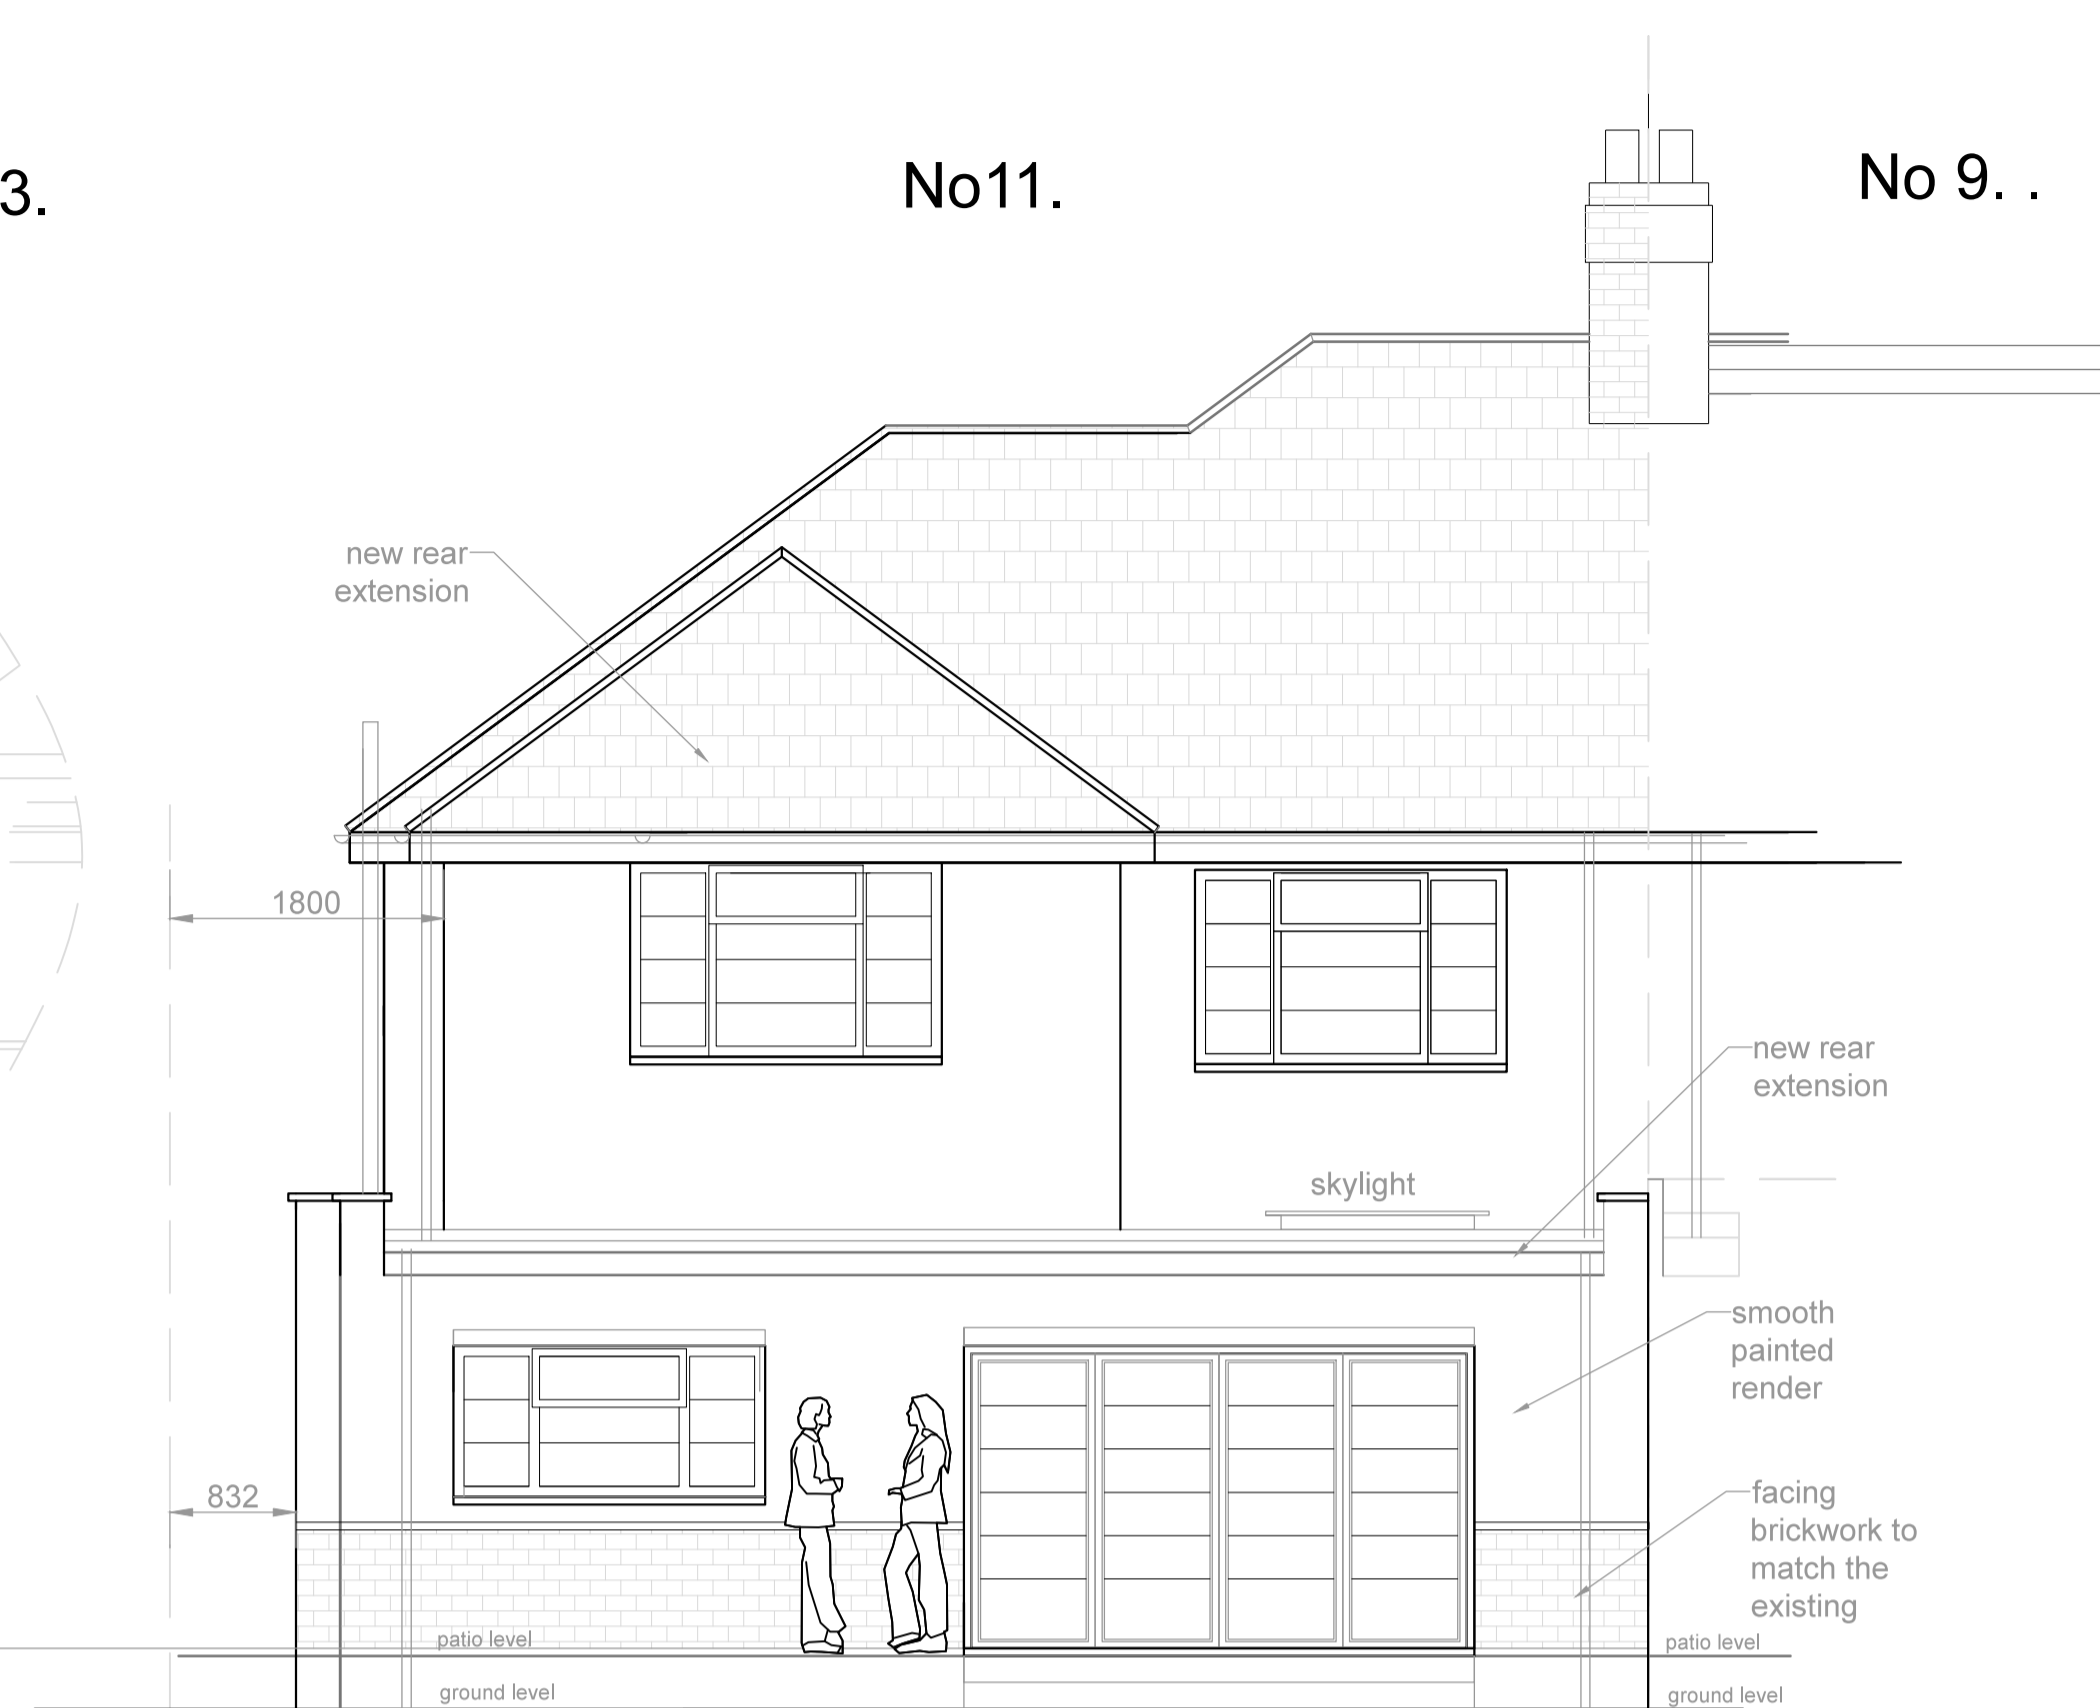




PROPOSED FRONT (SOUTH WEST) ELEVATION

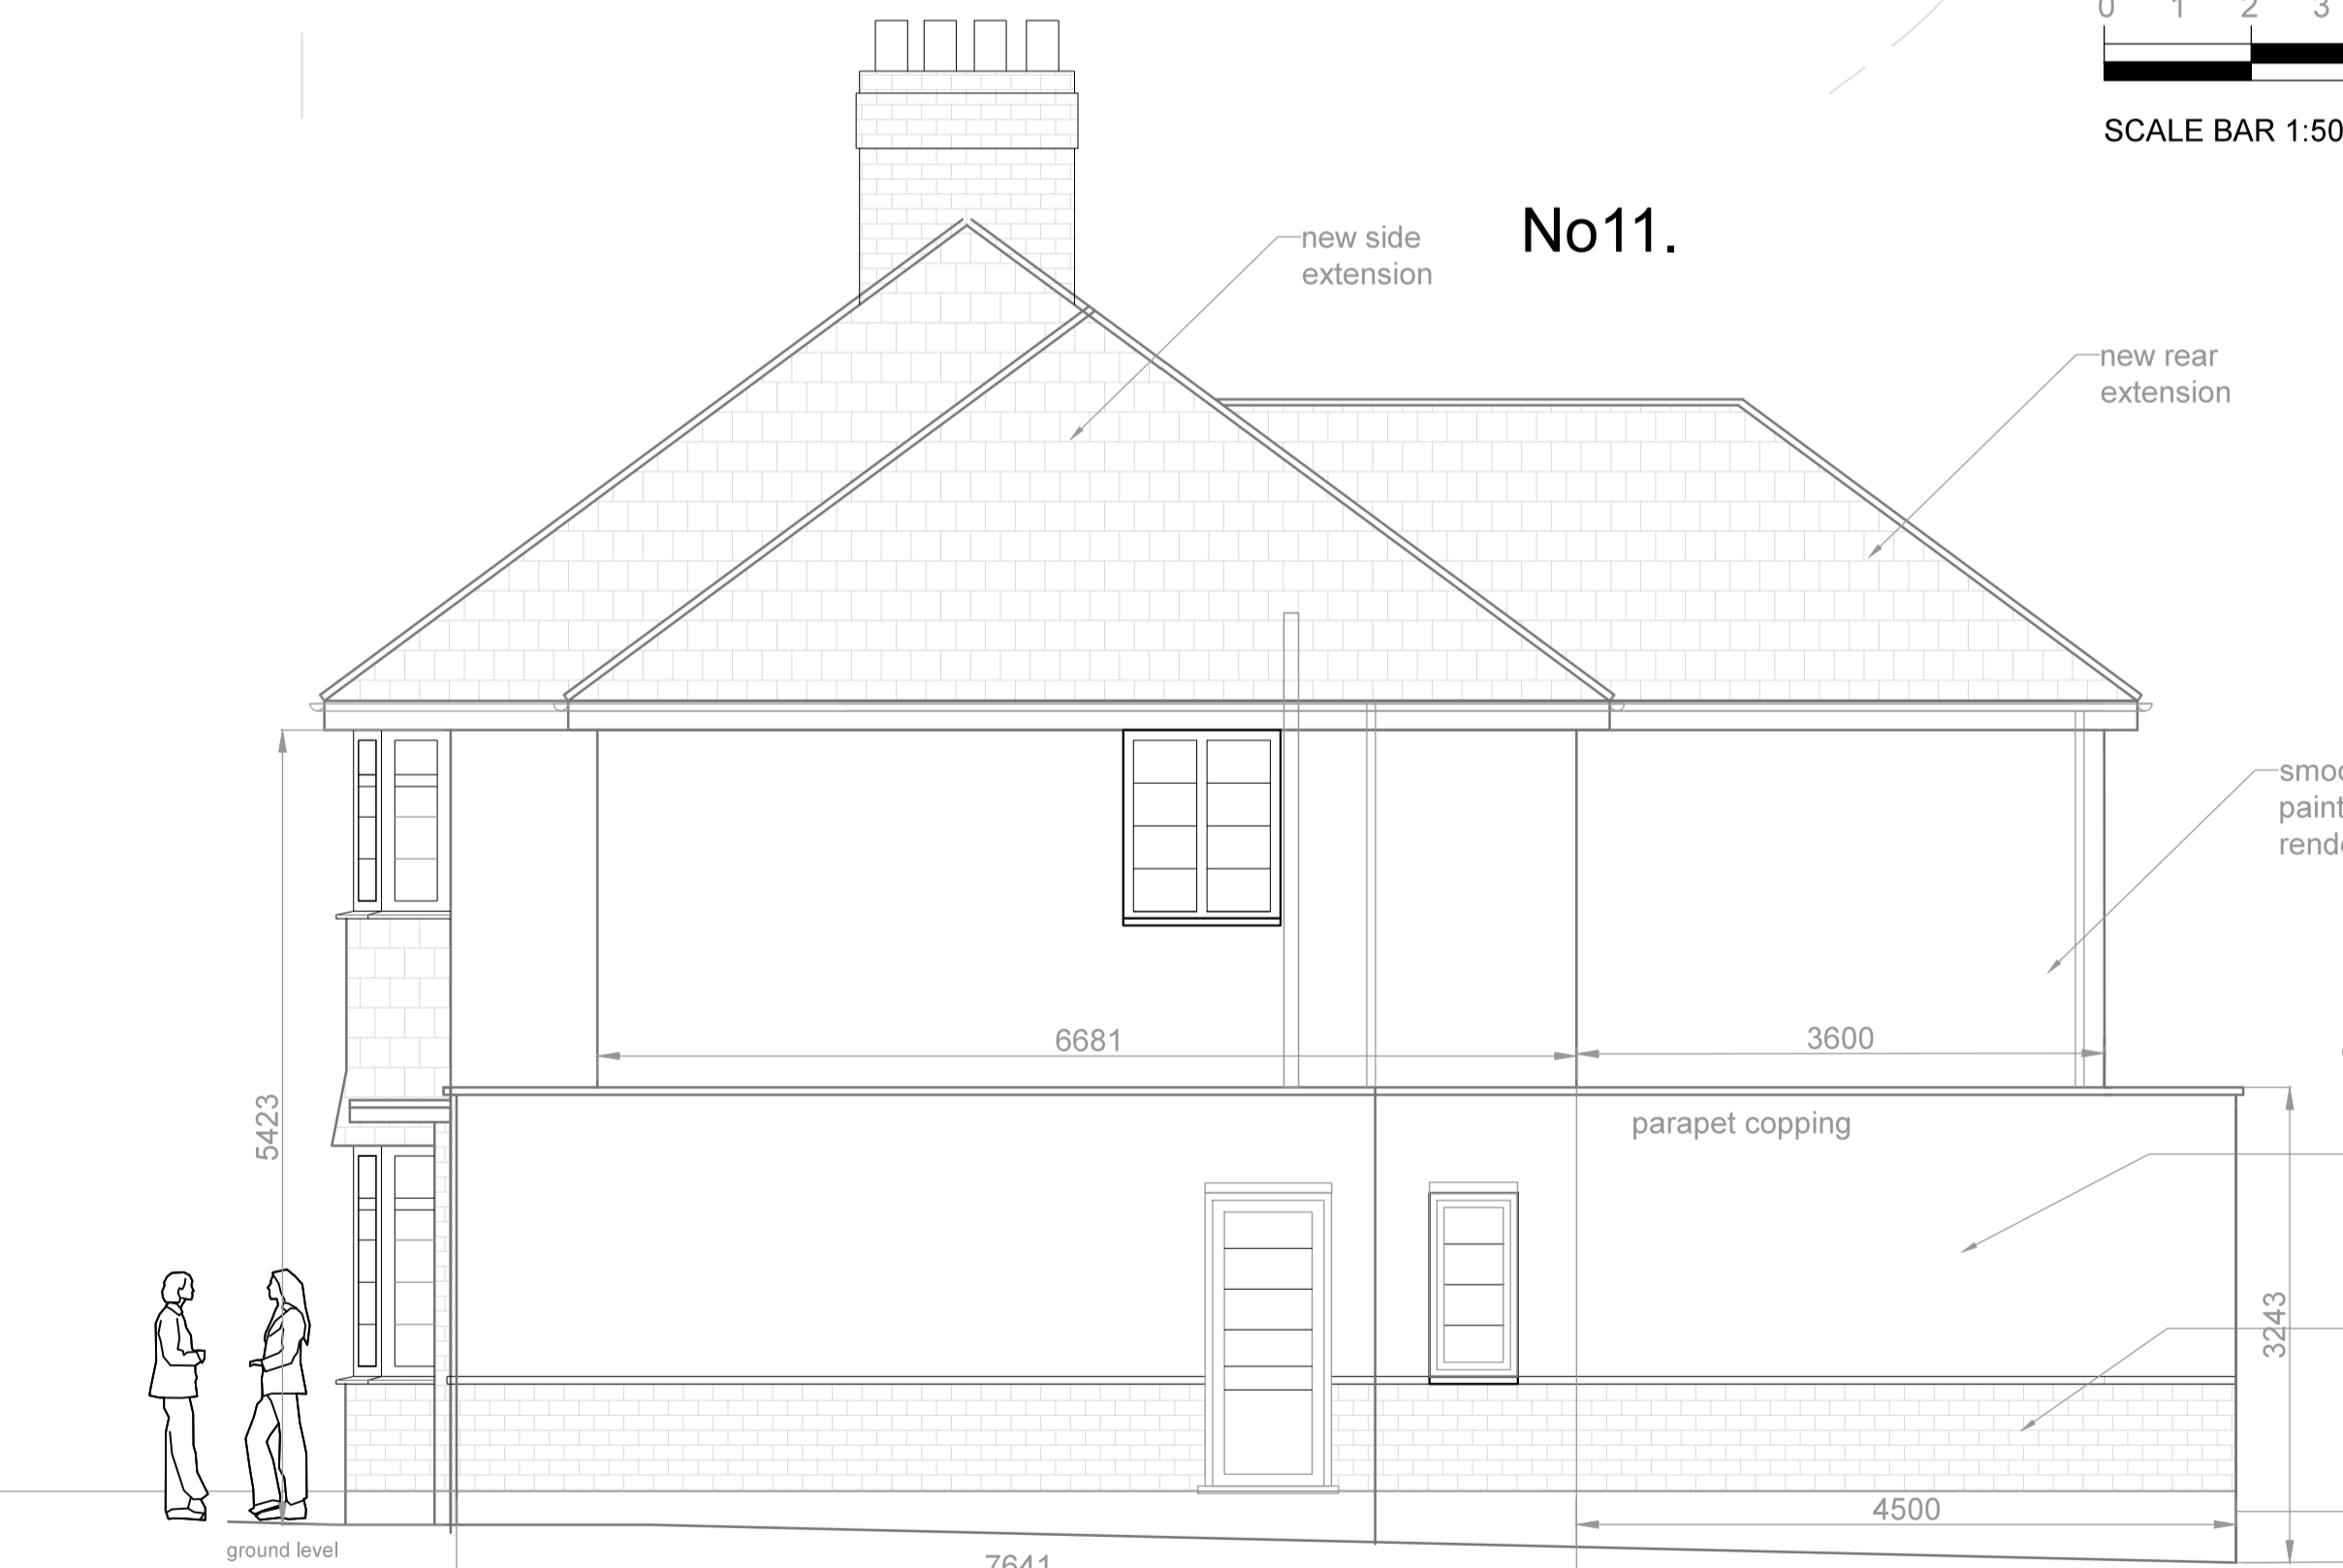

PROPOSED REAR (NORTH EAST) ELEVATION

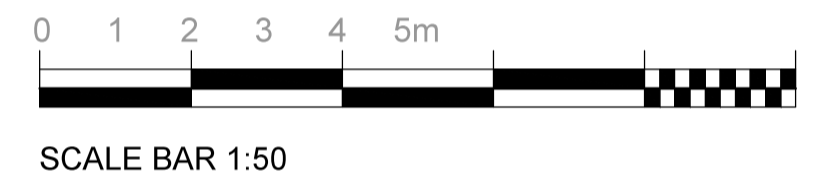

PROPOSED SIDE (NORTH WEST) ELEVATION

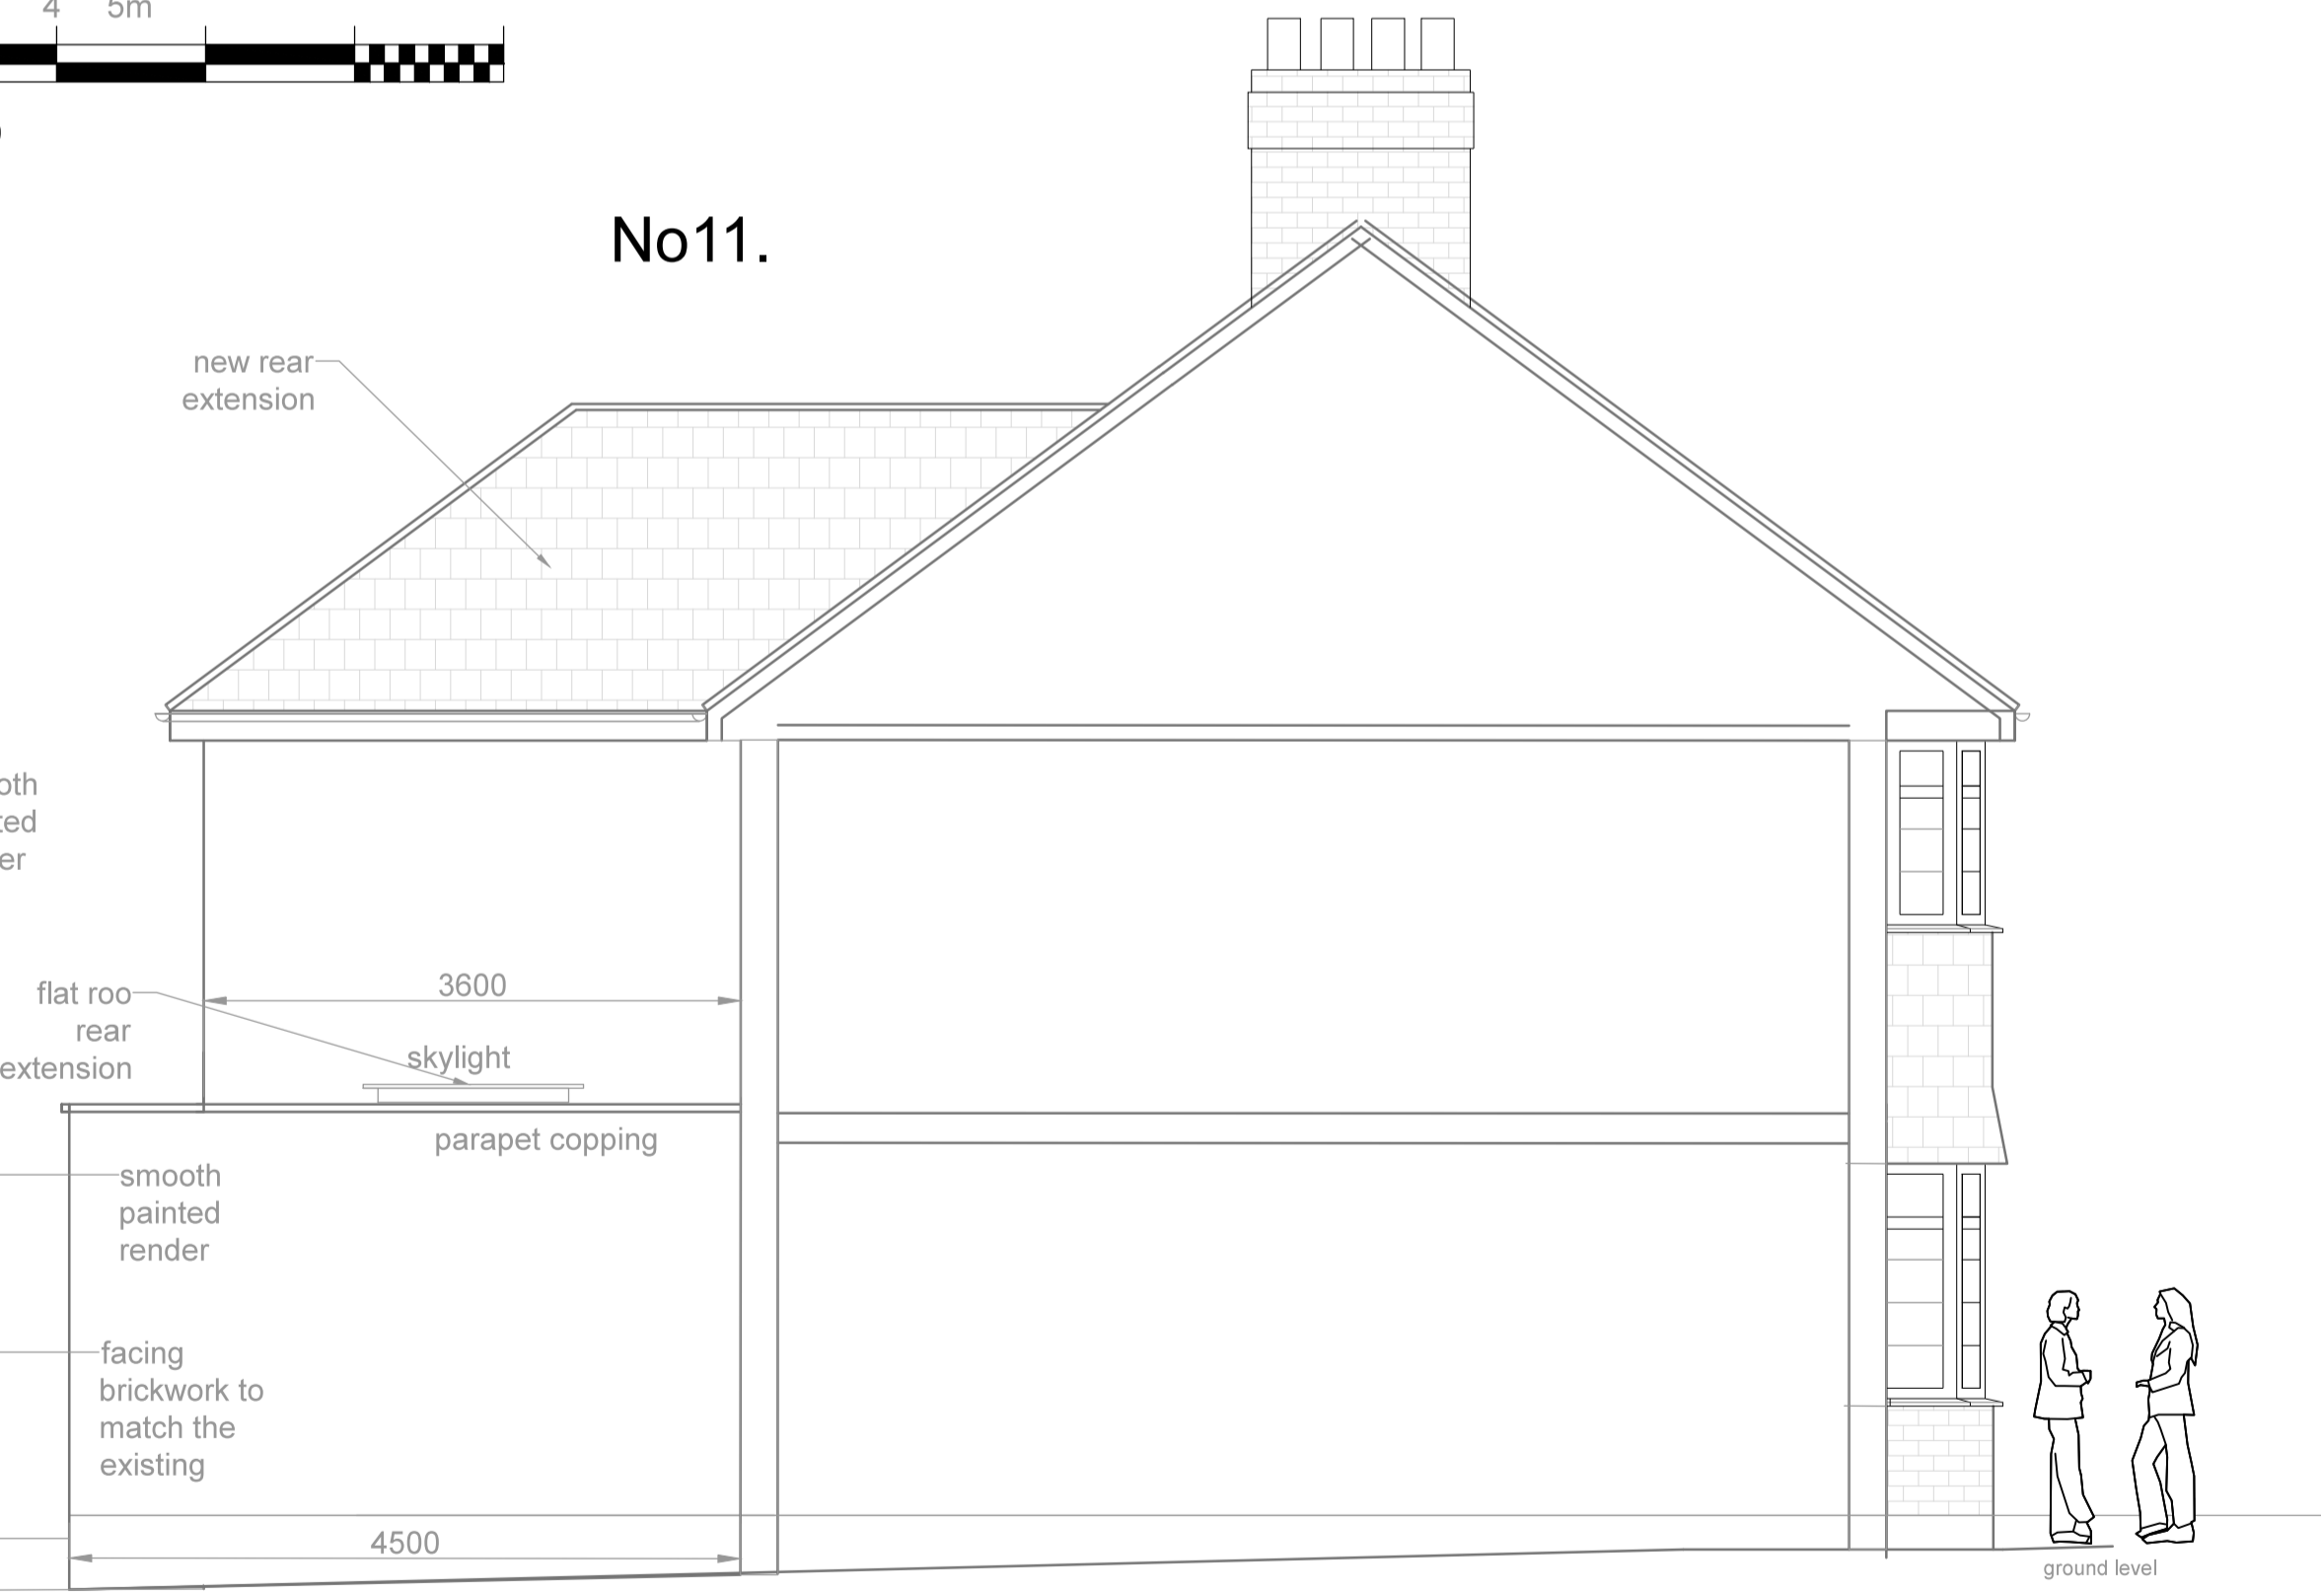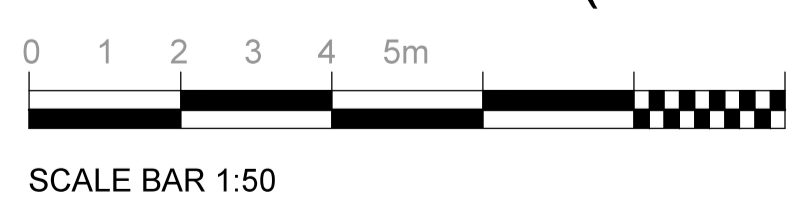

PROPOSED SIDE (SOUTH EAST) SECTION ELEVATION

REV.	NOTES	DATE	BY
DO NOT SCALE. WRITTEN DIMENSIONS TO BE USED IN PREFERENCE TO SCALED DIMENSIONS. ALL DIMENSIONS TO BE CHECKED ON SITE BY CONTRACTOR & ALL DISCREPANCIES TO BE REPORTED TO SMITH COLDHAM DESIGN LTD.			

CLIENT
Ritesh Hargovan

JOB TITLE
**11 Manor Way
Ruislip HA4 8HE**

DRAWING TITLE
**Proposed Elevations
Planning**

SCALE
1-50 @ A1

DATE
March 2026

DRAWN BY
Patrick Smith MCSD

DRAWING No
6146-26-103

REVISION



smith coldham design ltd
55 LIME GROVE, RUISLIP, MIDDLESEX, HA4 8RL
M: 07774 476519
T: 020 8869 9681
E: patrick@smithcoldham.net
design - architecture - brand development - project management