


## Site Location Plan

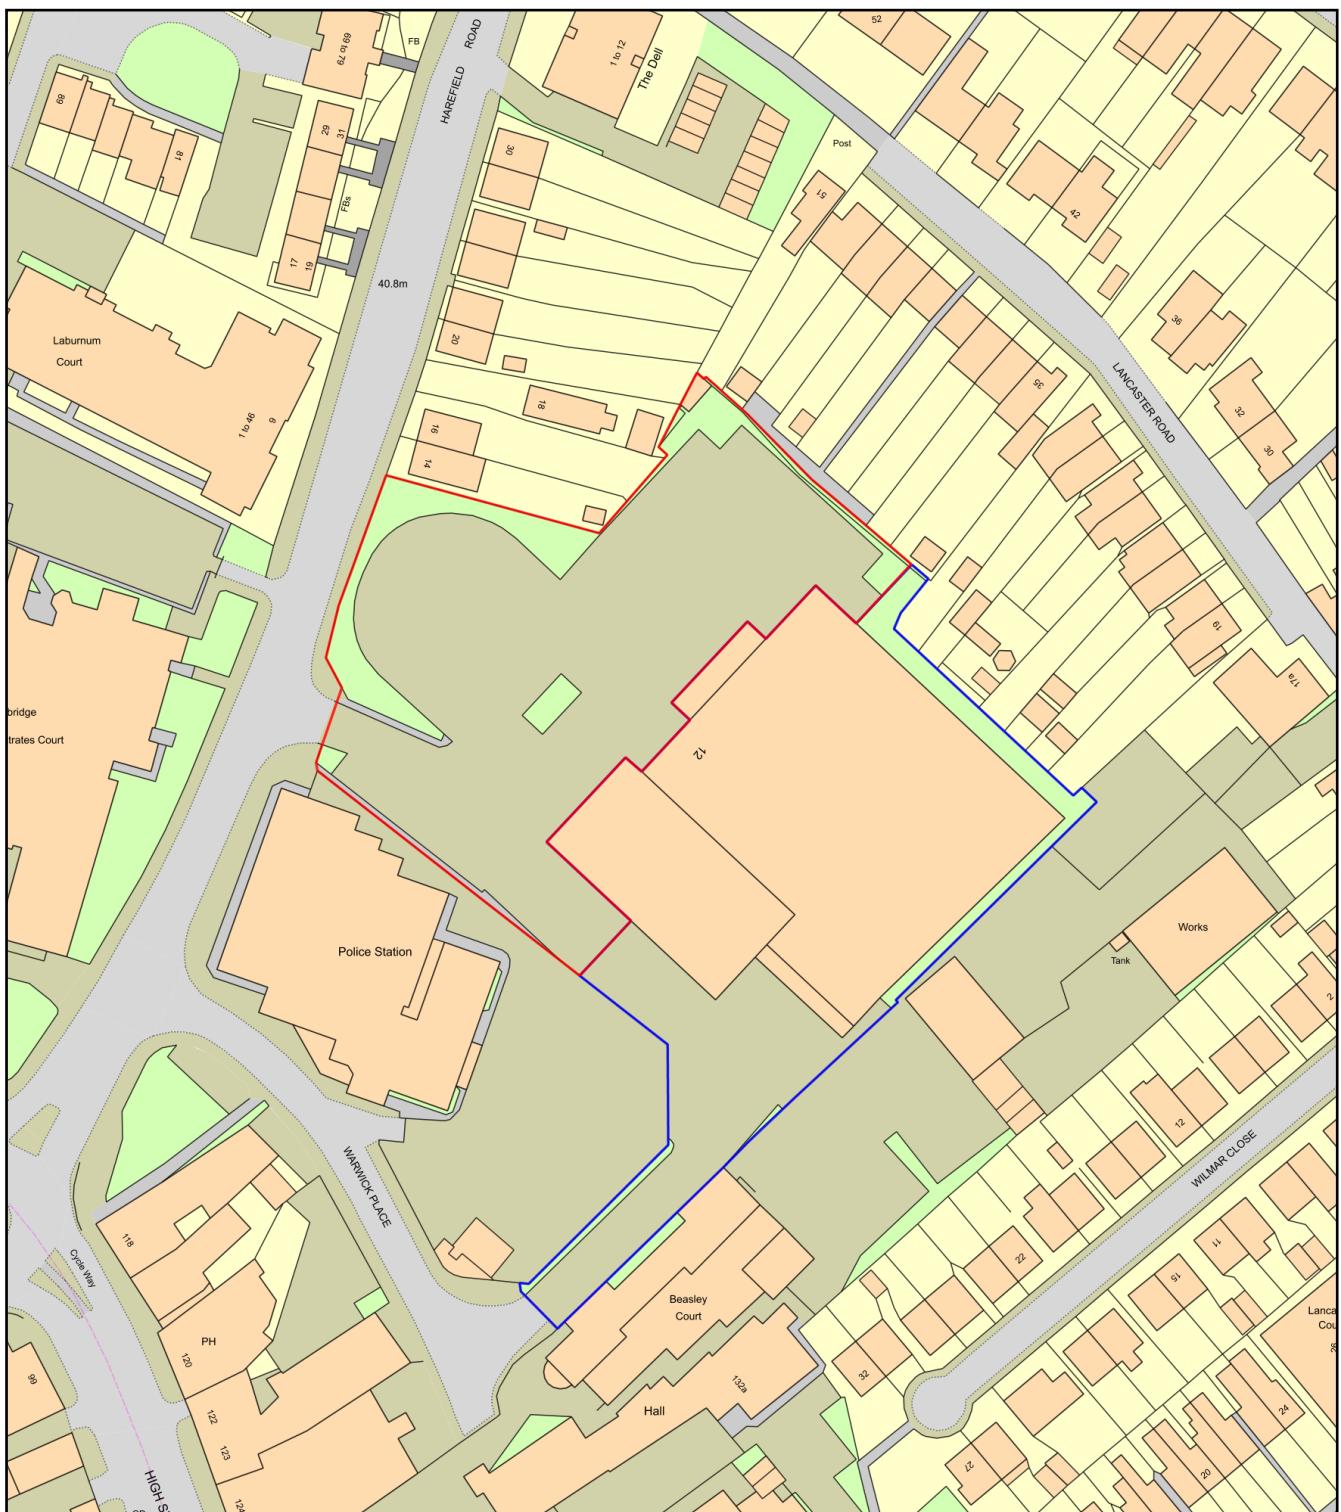

Plan Produced for: Legal & General

Date Produced: 16 Feb 2023

Plan Reference Number: TQRQM23047150505098

Scale: 1:1250 @ A4

