

151 POT POTTER STREET
105 Potter Street, Northwood HA6 1QH

BLOCK PLAN
ORDNANCE SURVEY

FILE NAME:DWG
151_BLOCK PLAN

PROJECT PACKAGE DRAWING NO. REVISION

151 (00) 002 P1

SCALE DATE
1:500@A3 2020.01.29
OS REFERENCE LEVEL STATUS
EXISTING


ARCHITECT
DJF, DJC architects
A 42 Theobalds Road, London WC1X 8NW
T +44 (0)20 7405 9361 E info@dtc.network W dtc.co.uk

GENERAL NOTES

Do not scale from this drawing. Use only annotated dimensions. All dimensions to be verified on site by contractor. All dimensions in millimetres unless otherwise noted. Any discrepancies to be notified to DPN -HDC and contract administrator.
Company registered in England, no. 09415255.

© 2018 DJF _DJC All rights reserved.

REVISIONS	
REV. DATE	AMENDMENT
P1 2020.02.10	Submitted for Planning

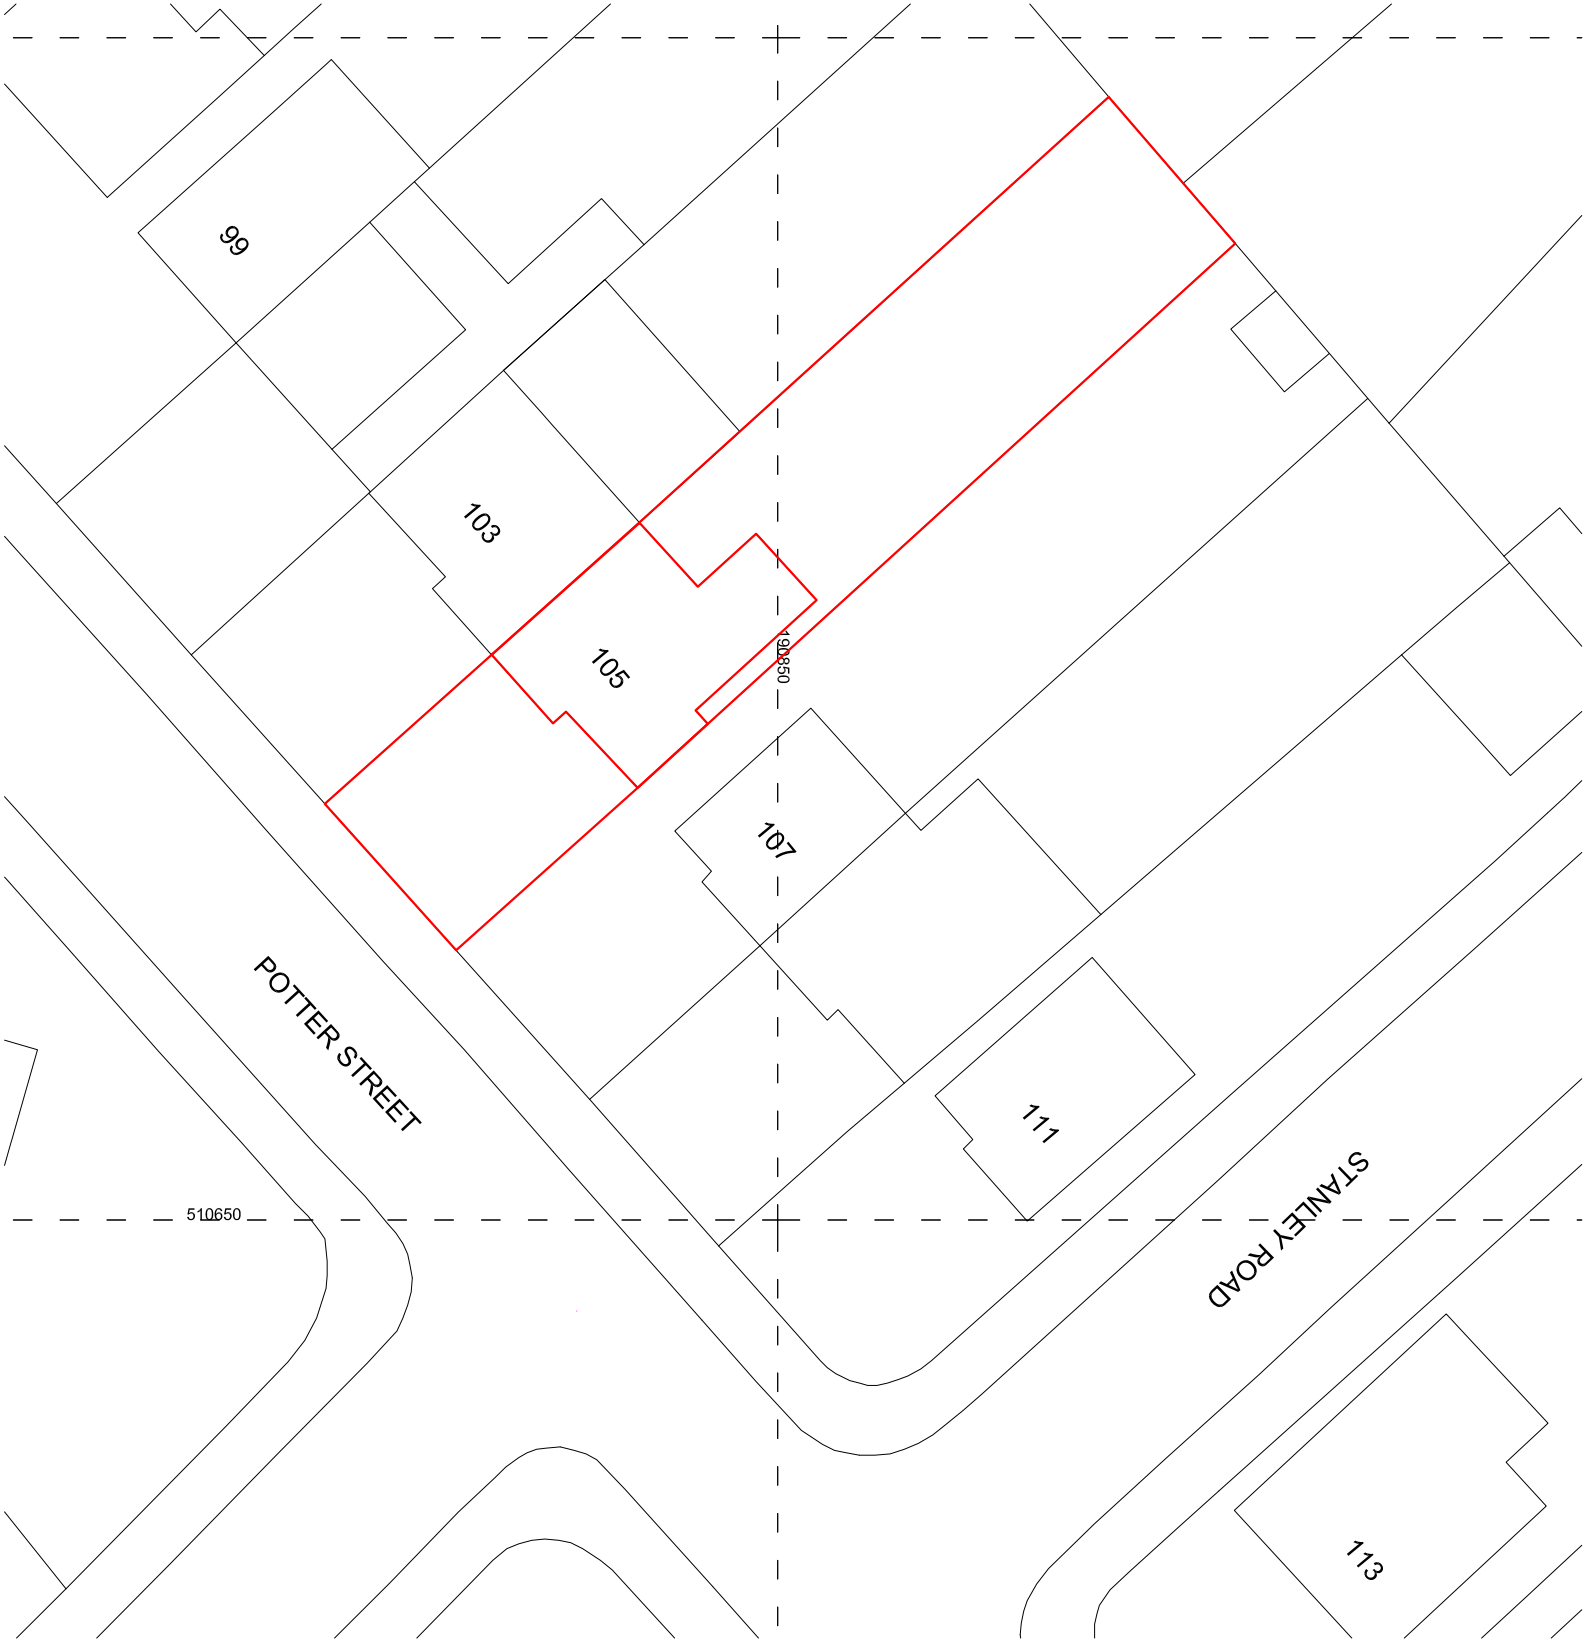

Ordnance Survey, (c) Crown Copyright 2020. All rights reserved. Licence number 100022432