


**NOTES**

Drawings for planning purposes only  
and not for construction.

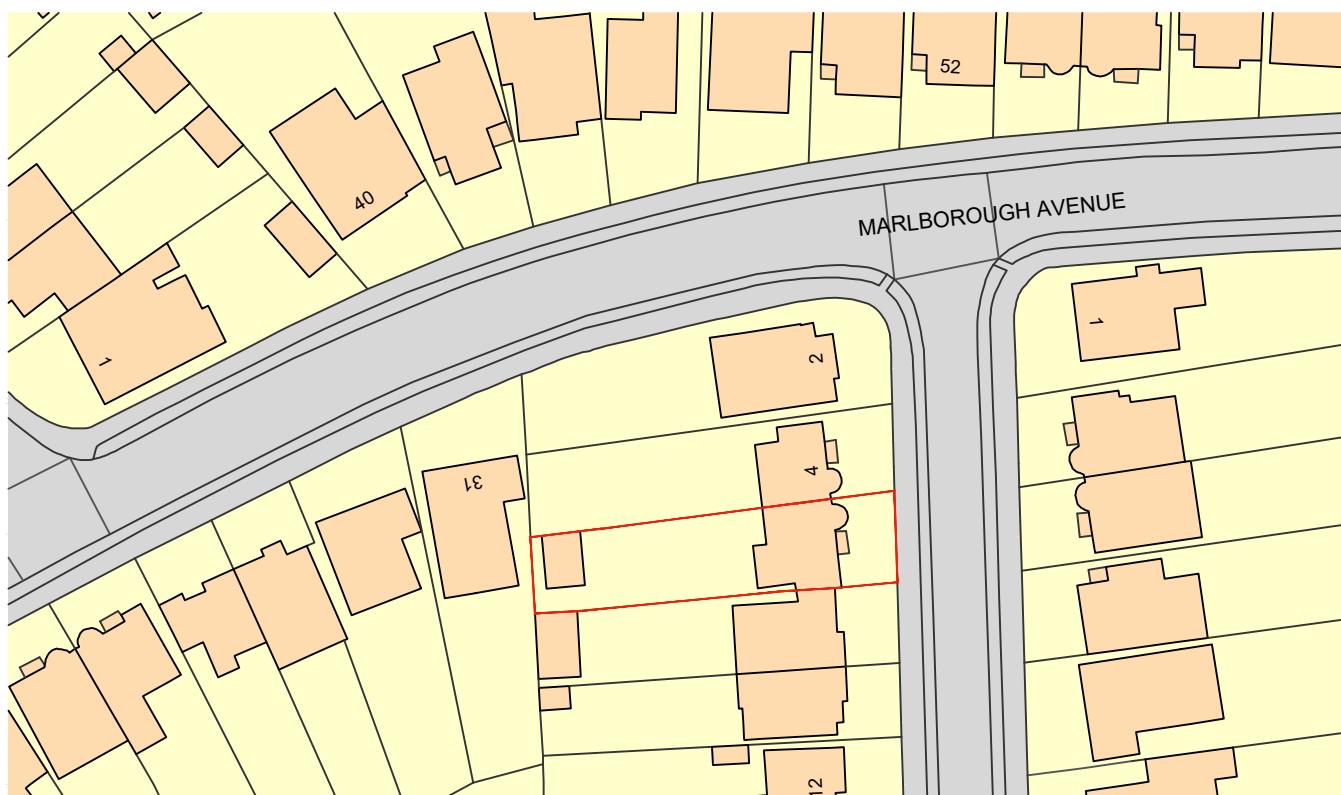

Ordnance Survey, (c) Crown Copyright 2025. All rights reserved. Licence number 100022432

This drawing is copyright  
USL Architects.

0m 10m 20m 30m 40m 50m  
PAPER SIZE : A4  
SCALE 1:1250

Job No. 2025/SMR Date 28/02/2025	Job 6 ST MARGARETS ROAD Ruislip, HA4 7NU	Drawing LOCATION PLAN	Drawing No. SMR/EX/400	Revision	N ↗
			Dm	Chk	
			NT	BK	