




SITE LOCATION PLAN
1:1250

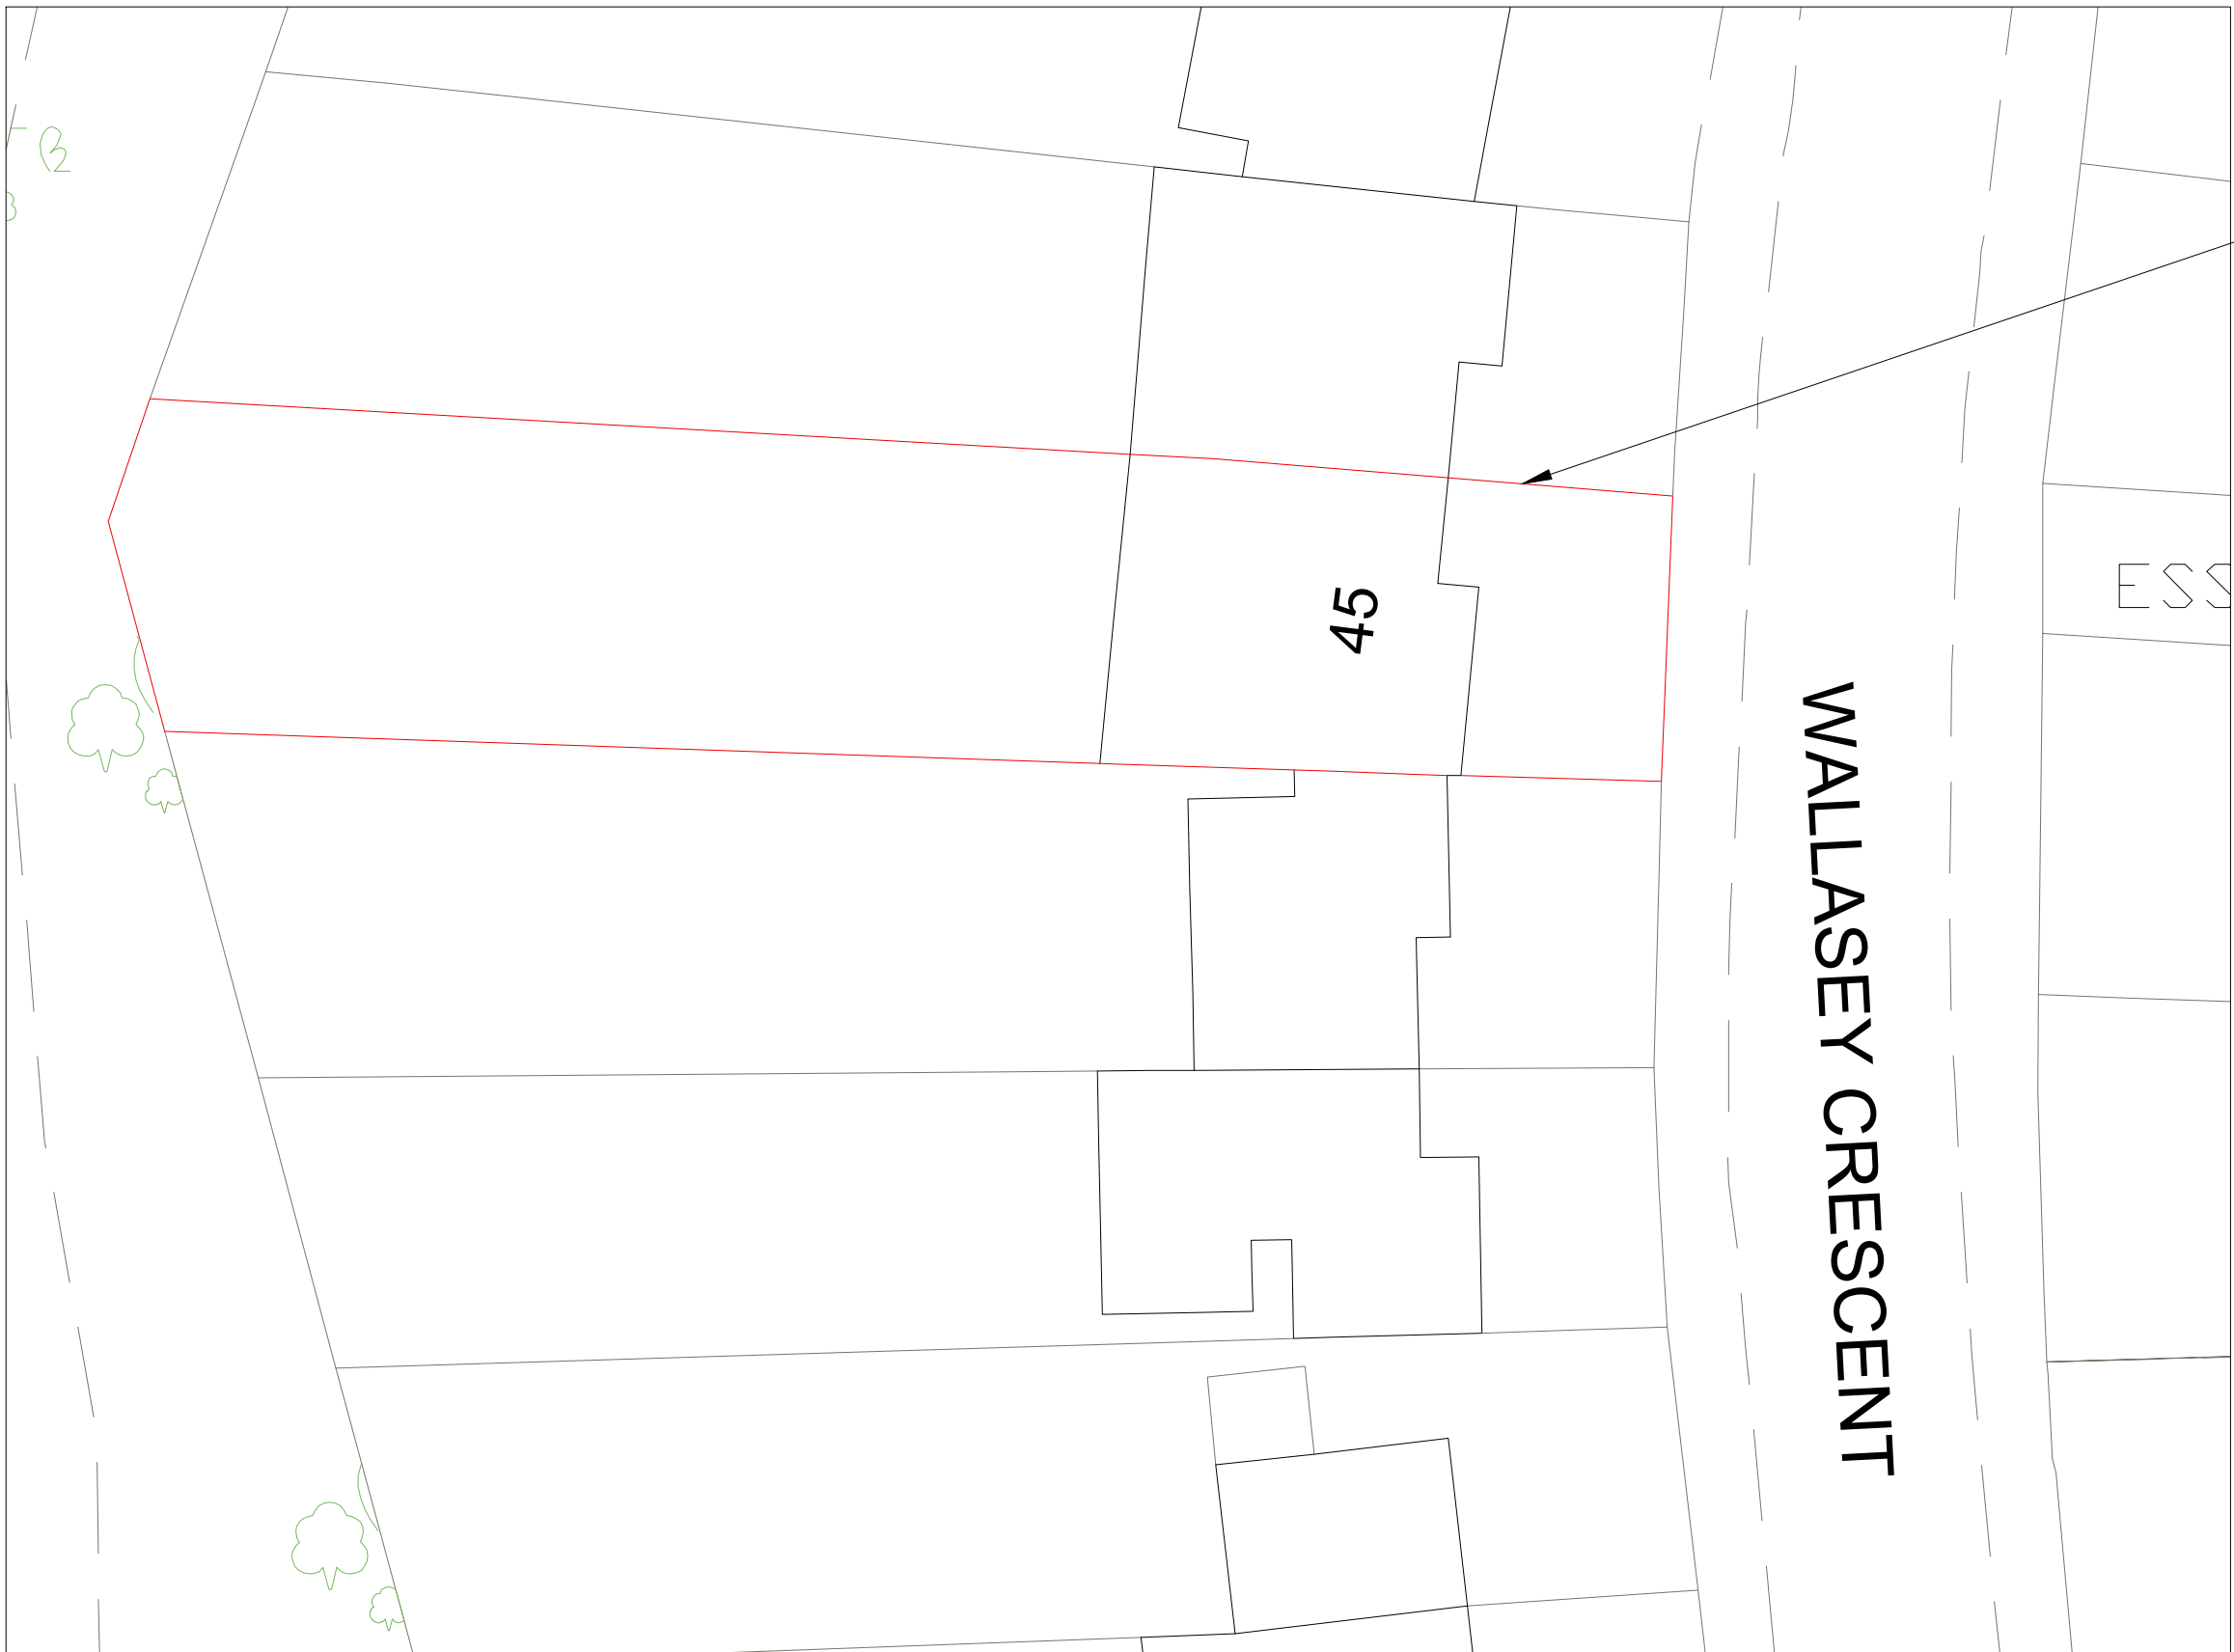

PROPOSED BLOCK PLAN
1:500

Site boundary



Client
SENTHURAN

Project Title
45 WALLASEY CRESCENT,
ICKENHAM, UB10 8SA

Drawing Title
SITE AND LOCATION PLAN

Drawn TN	Date MAY '22	Checked JK	Date MAY '22	Approved JK	Date MAY '22
-------------	-----------------	---------------	-----------------	----------------	-----------------

Scale As shown	Orig Size A3	Dimensions mm
-------------------	-----------------	------------------

Project No. 1085	Drawing File E200.dwg
---------------------	--------------------------

Drawing No. E200	Rev. P1
---------------------	------------