



53 Ferrers Avenue, West Drayton, UB7 7AB

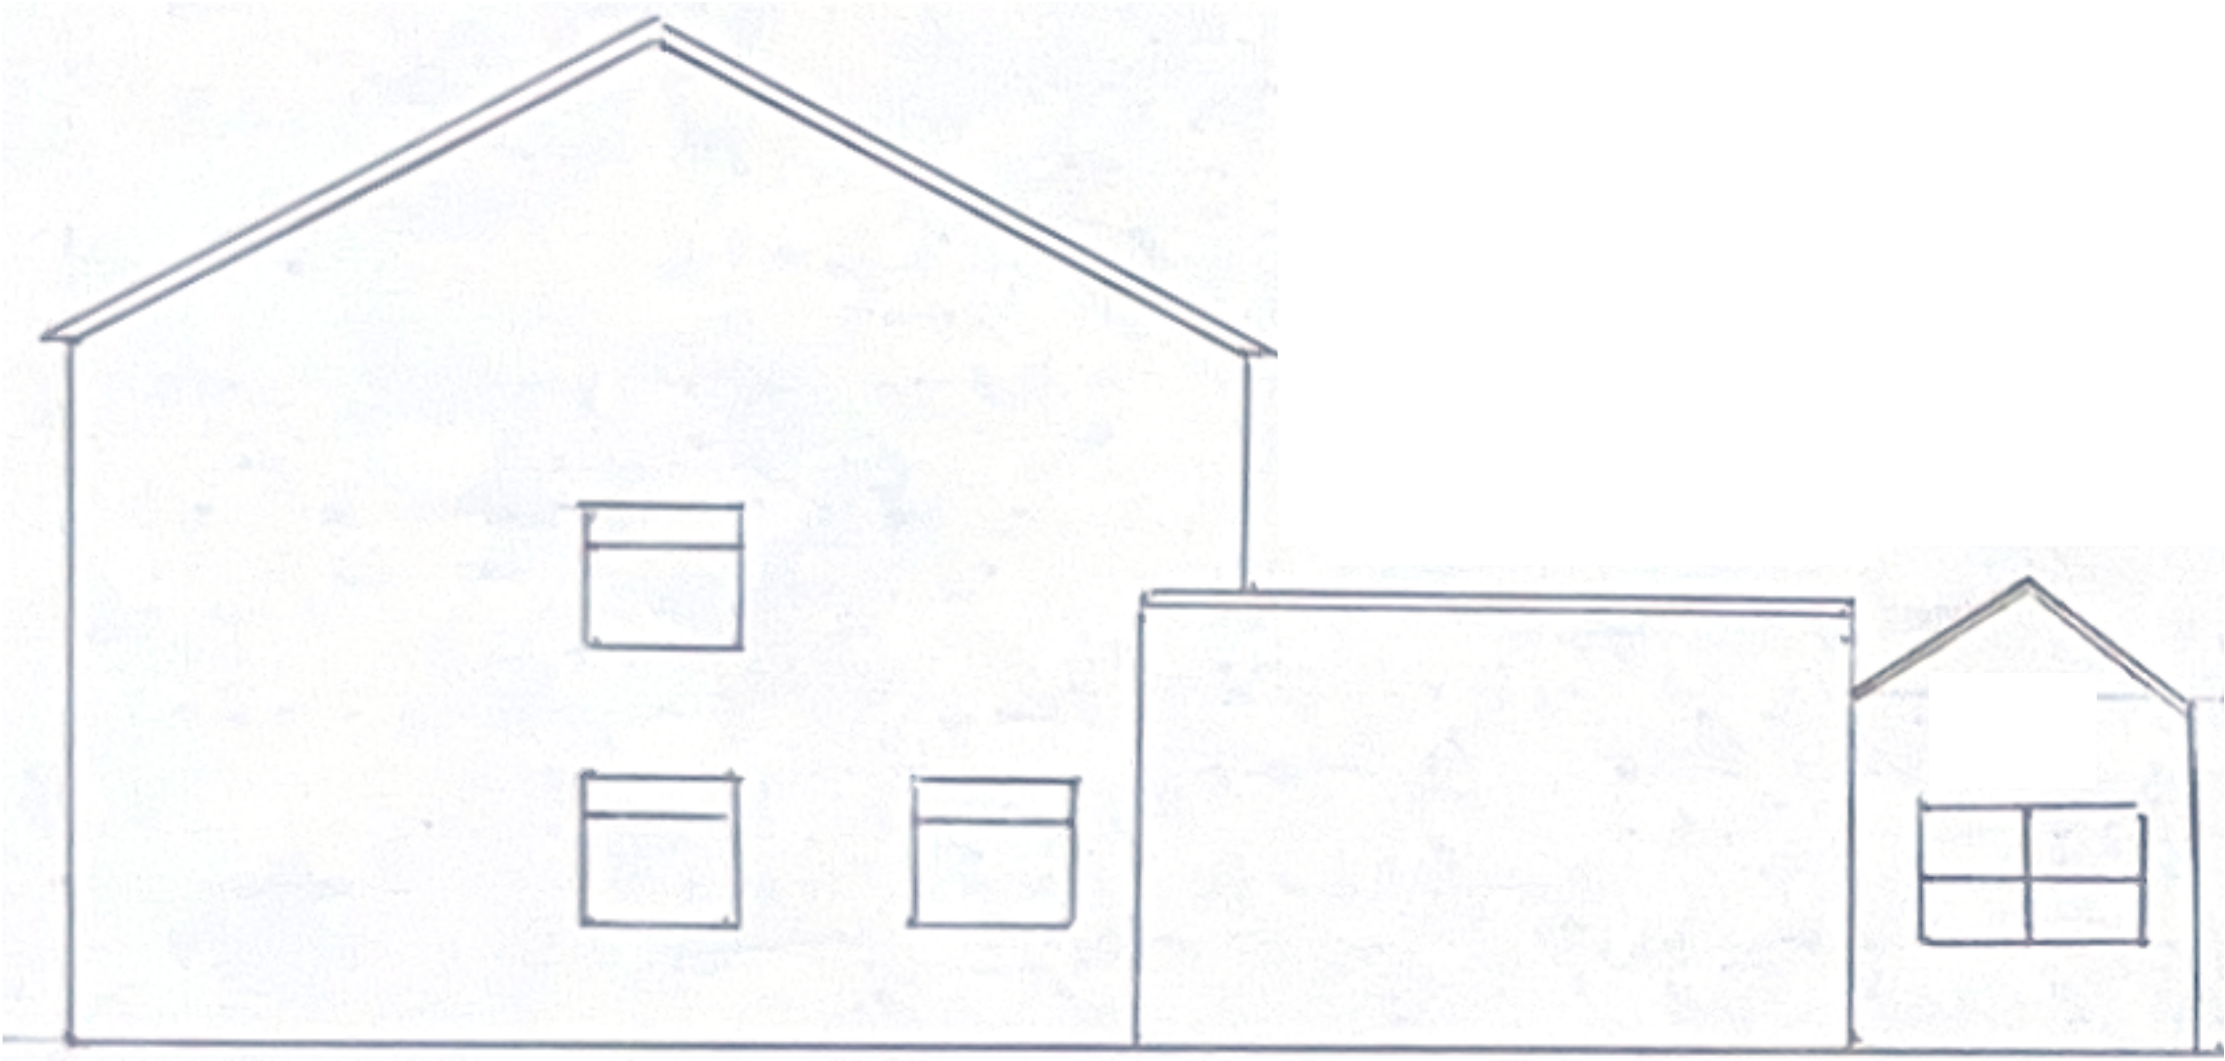


Approved South West Elevation

Approved Under Application: 16428/APP/2023/2423

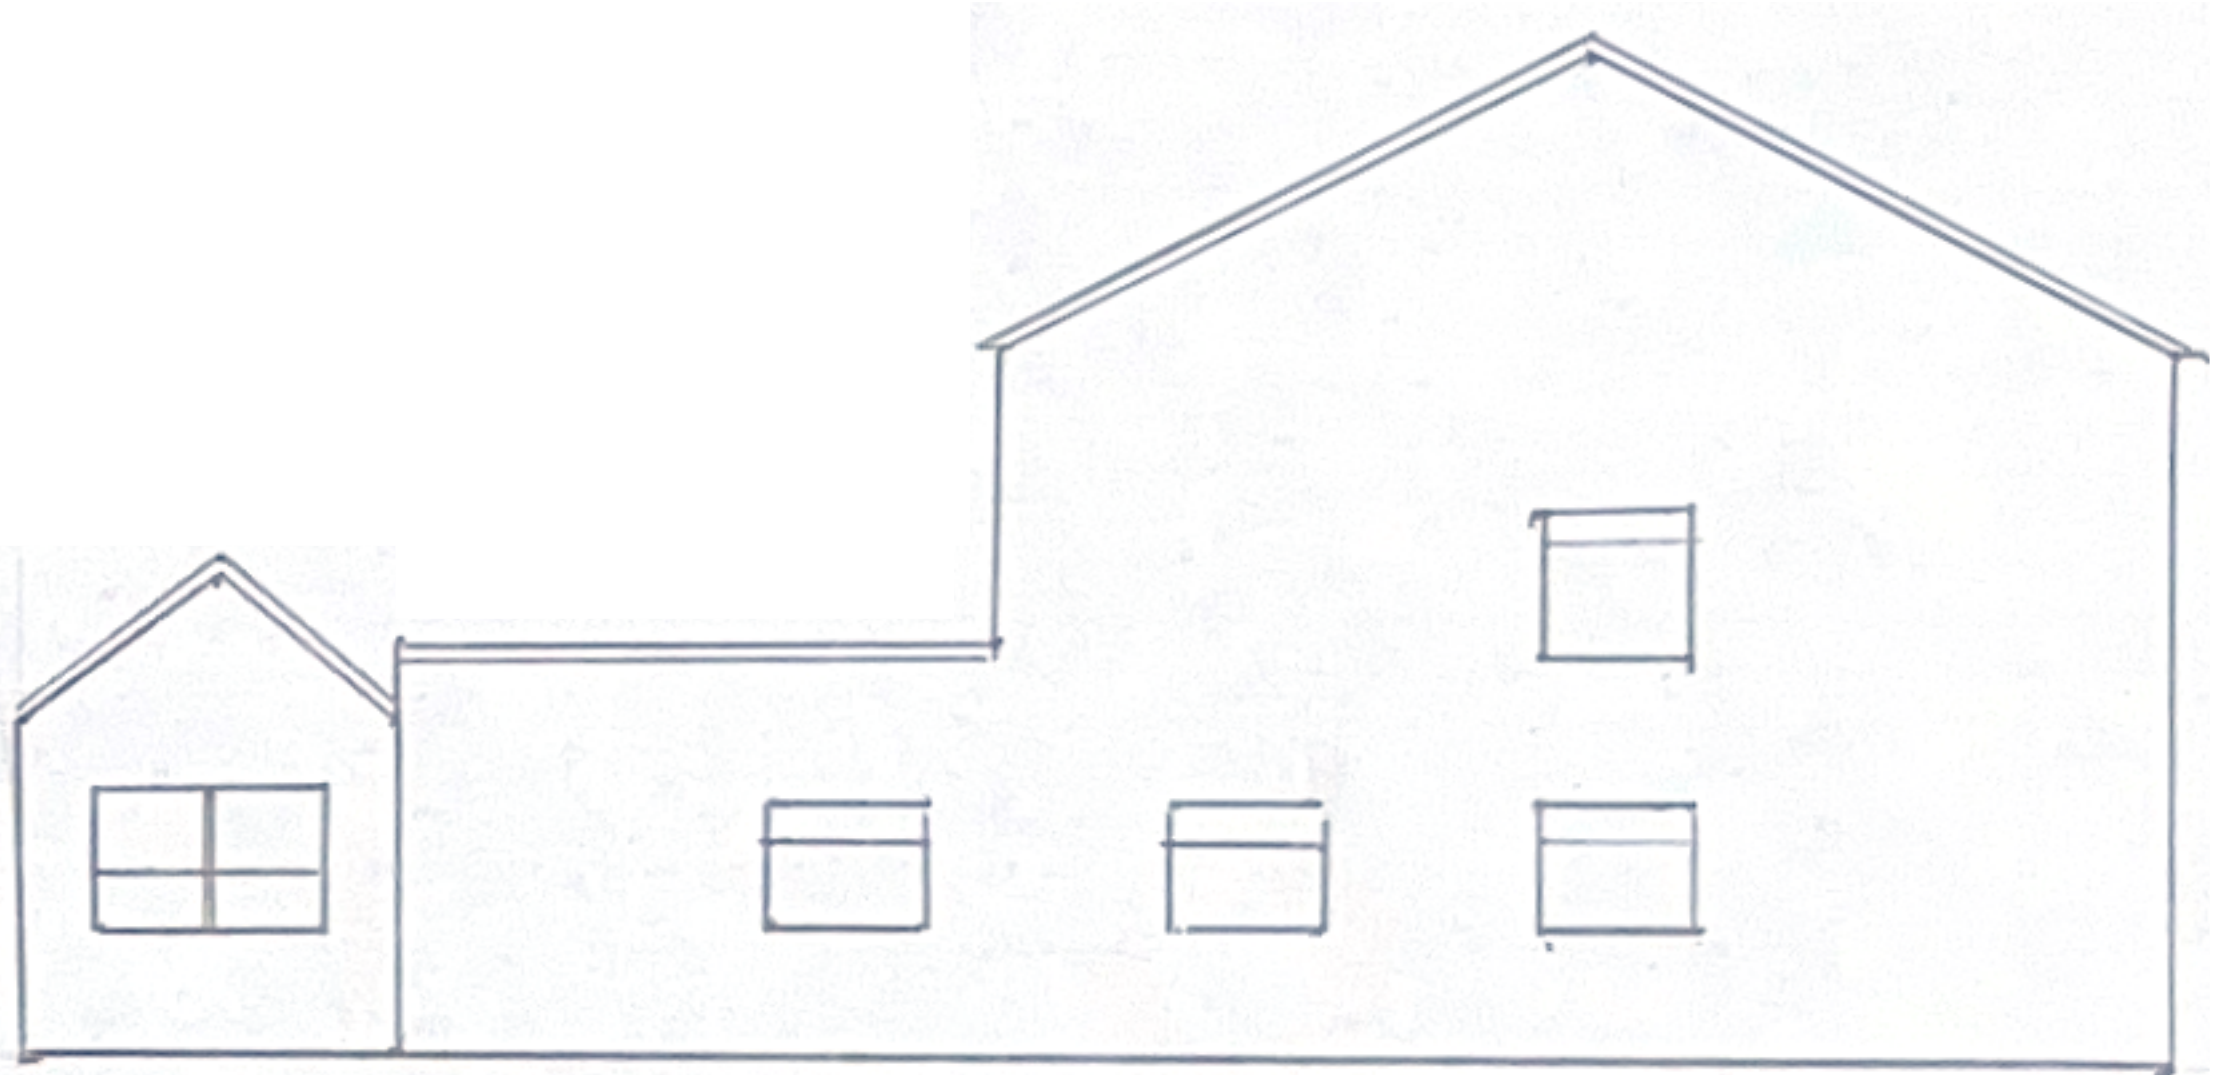


Approved North East Elevation

Approved Under Application: 16428/APP/2023/2423

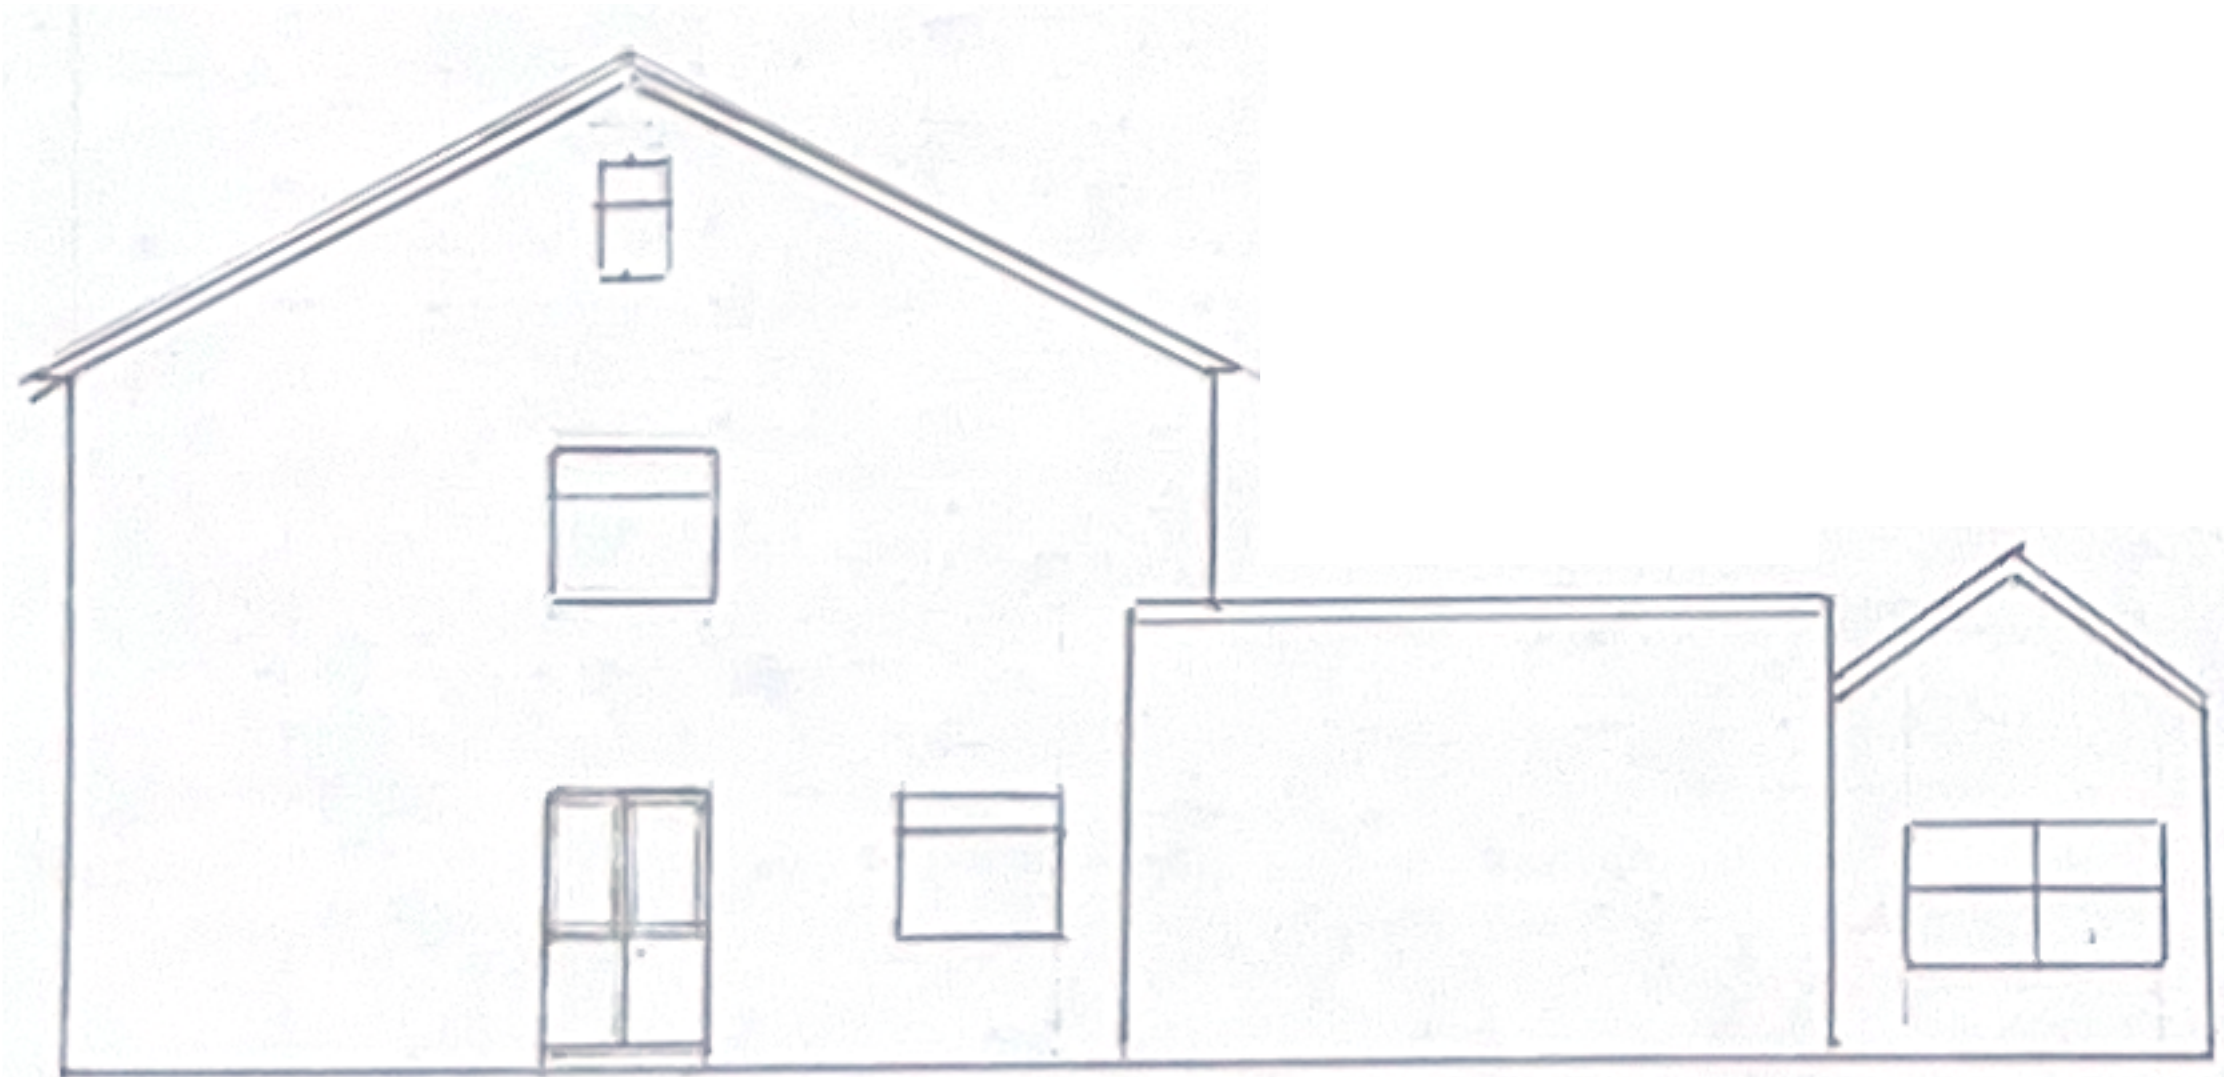

Amendment to Approved South West Elevation 09.10.24

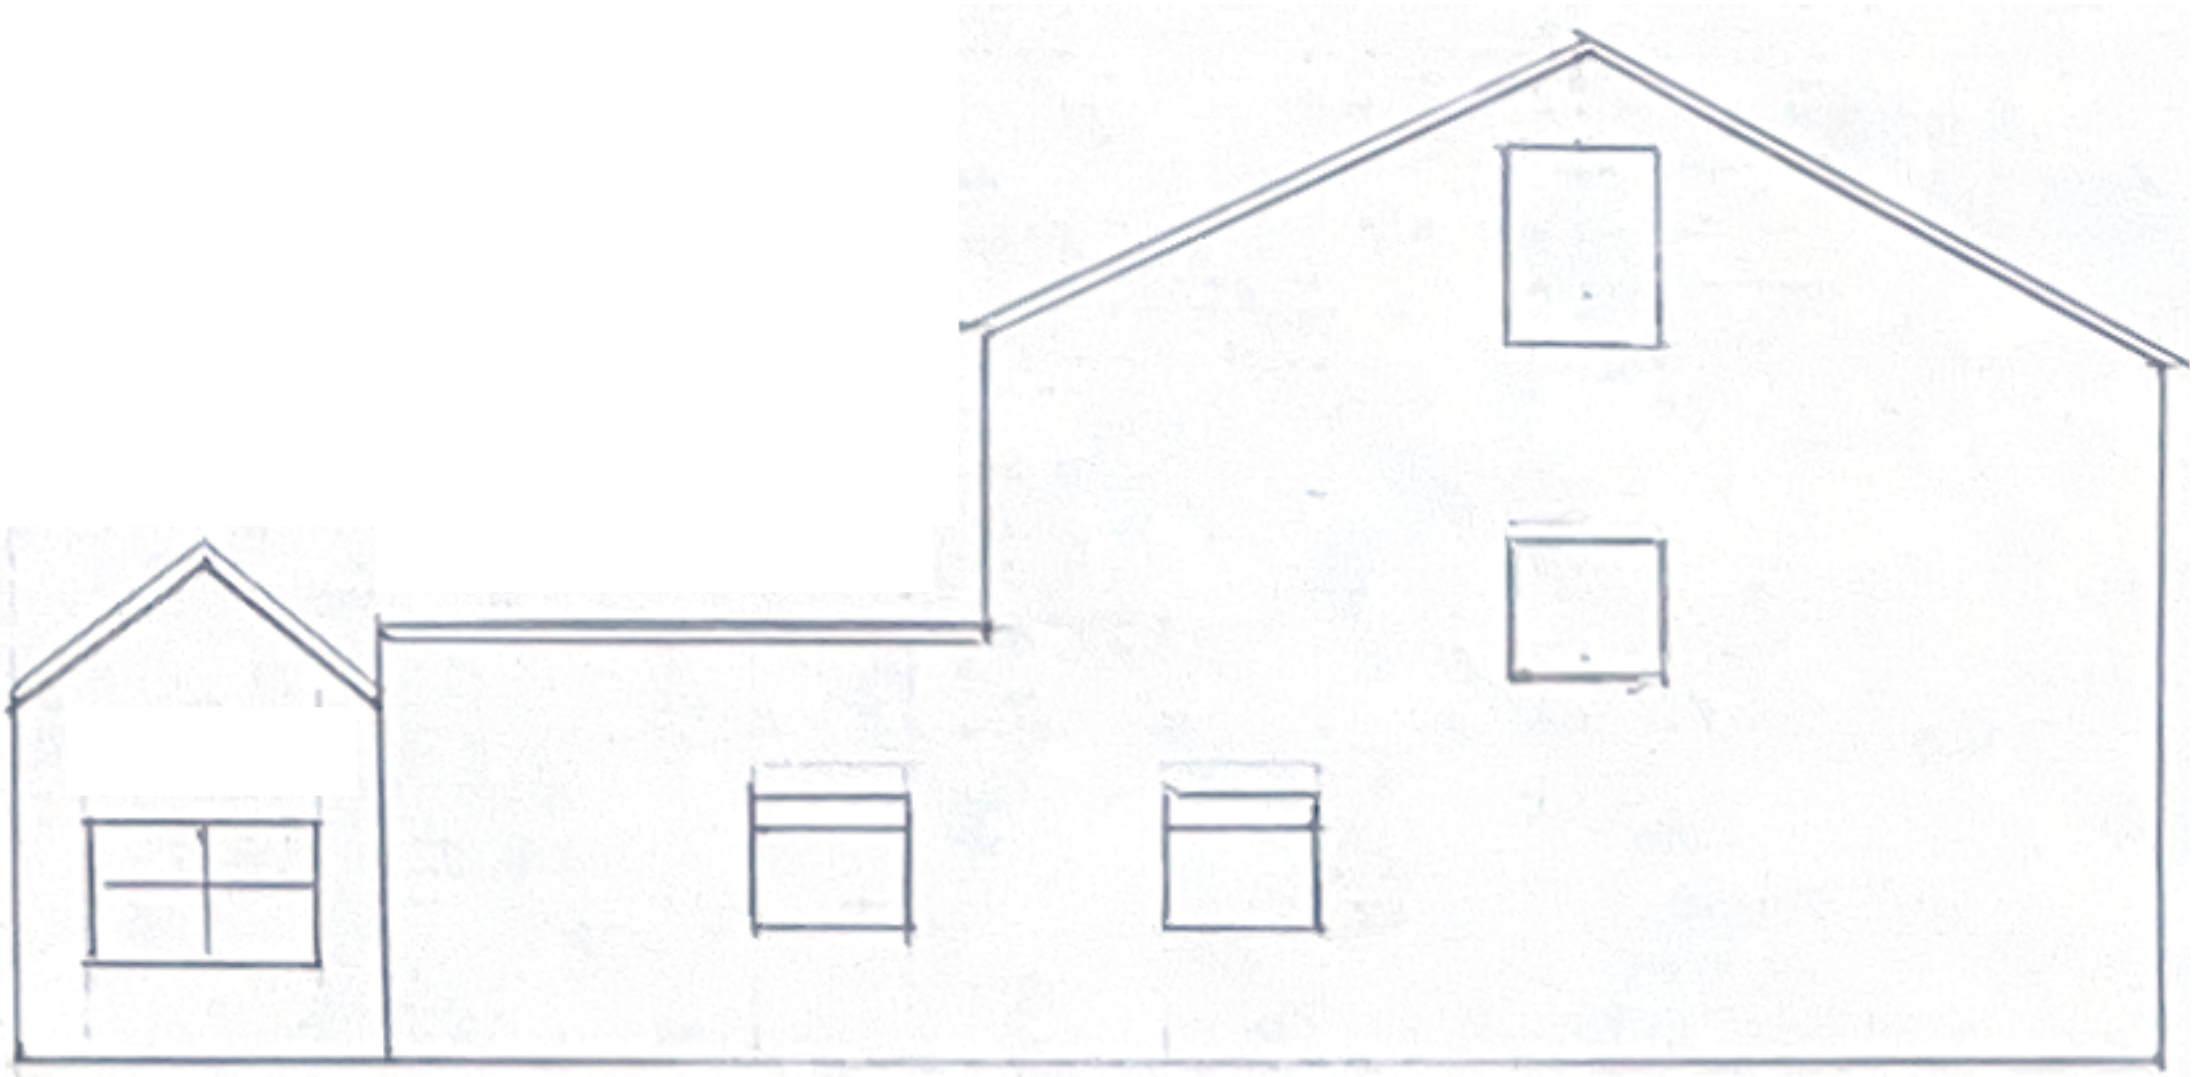

Amendment to Approved North East Elevation 09.10.24