


New outbuildings as covered by separate planning application 16461/APP/2024/2299

Existing driveway levels to be retained

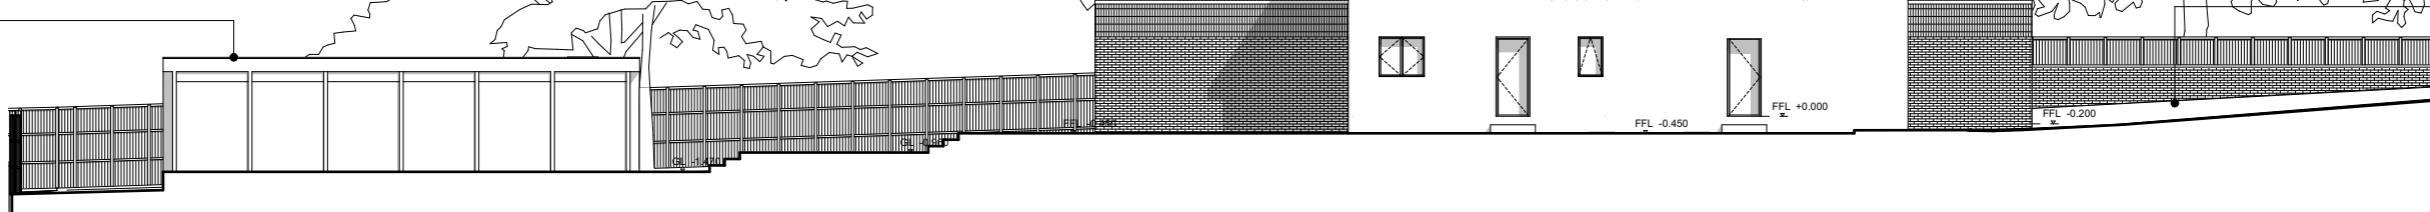


01 NORTH SITE ELEVATION AS PROPOSED  
SCALE 1:100

Existing path raised to meet new openings within elevations

Existing driveway levels to be retained

Existing hardstanding replaced with paving to match stone details

New outbuildings as covered by separate planning application 16461/APP/2024/2299

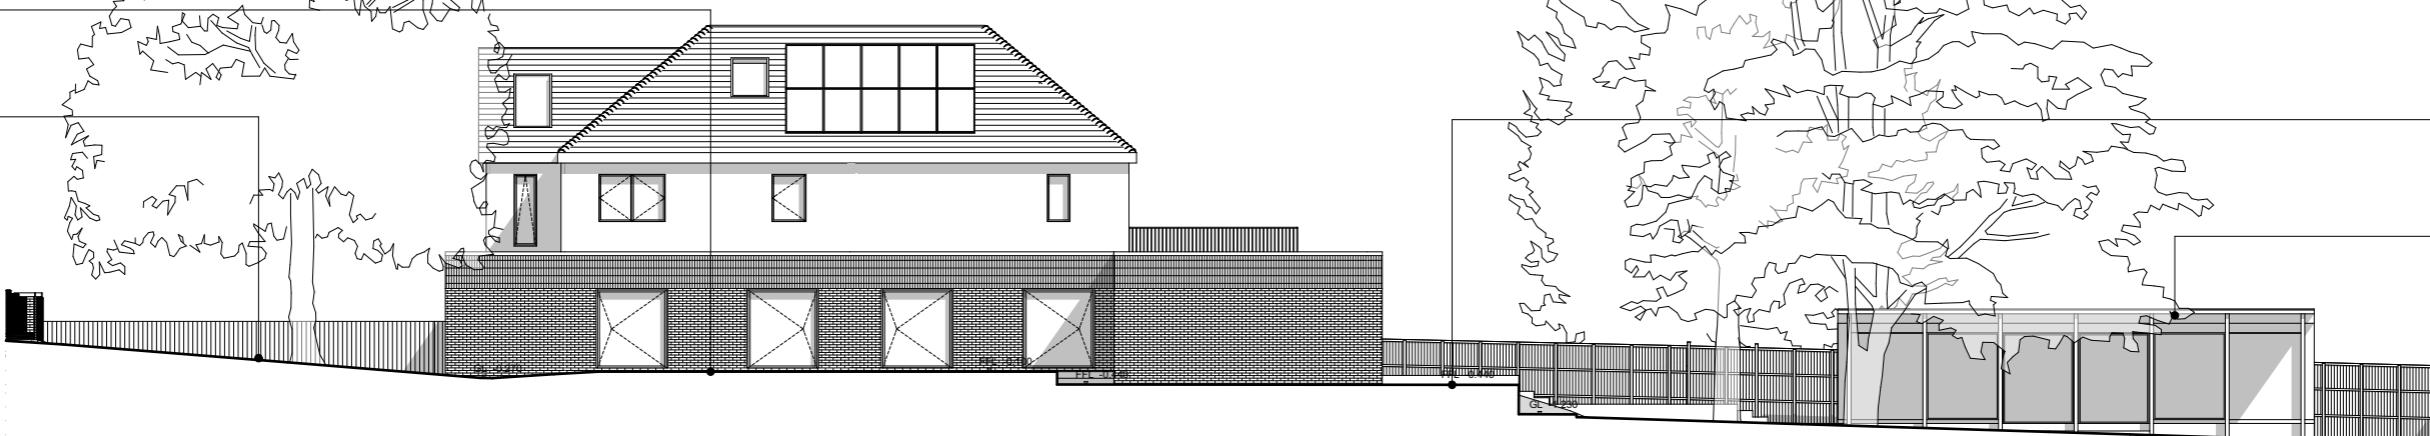

02 SOUTH SITE ELEVATION AS PROPOSED  
SCALE 1:100

REV	DATE	DESCRIPTION	CKD	REV	DATE	DESCRIPTION	CKD
P1	05.12.24	ISSUED FOR PLANNING	SK				



Simon Knight Architects

7 French Row  
St Albans,  
Hertfordshire,  
AL3 5DU  
+44 (0) 1727 615954  
info@simonknightarchitects.com  
www.simonknightarchitects.com

7 NICHOLAS WAY

PLANNING APPLICATION  
SITE SECTIONS AS PROPOSED  
303-NWN\_07\_1214  
SCALE: 1:200@A3