


Location Plan

Site Address: 60, Lansbury Drive, Hayes, UB4 8SD

Date Produced: 10-Jun-2025

Scale: 1:1250 @A3

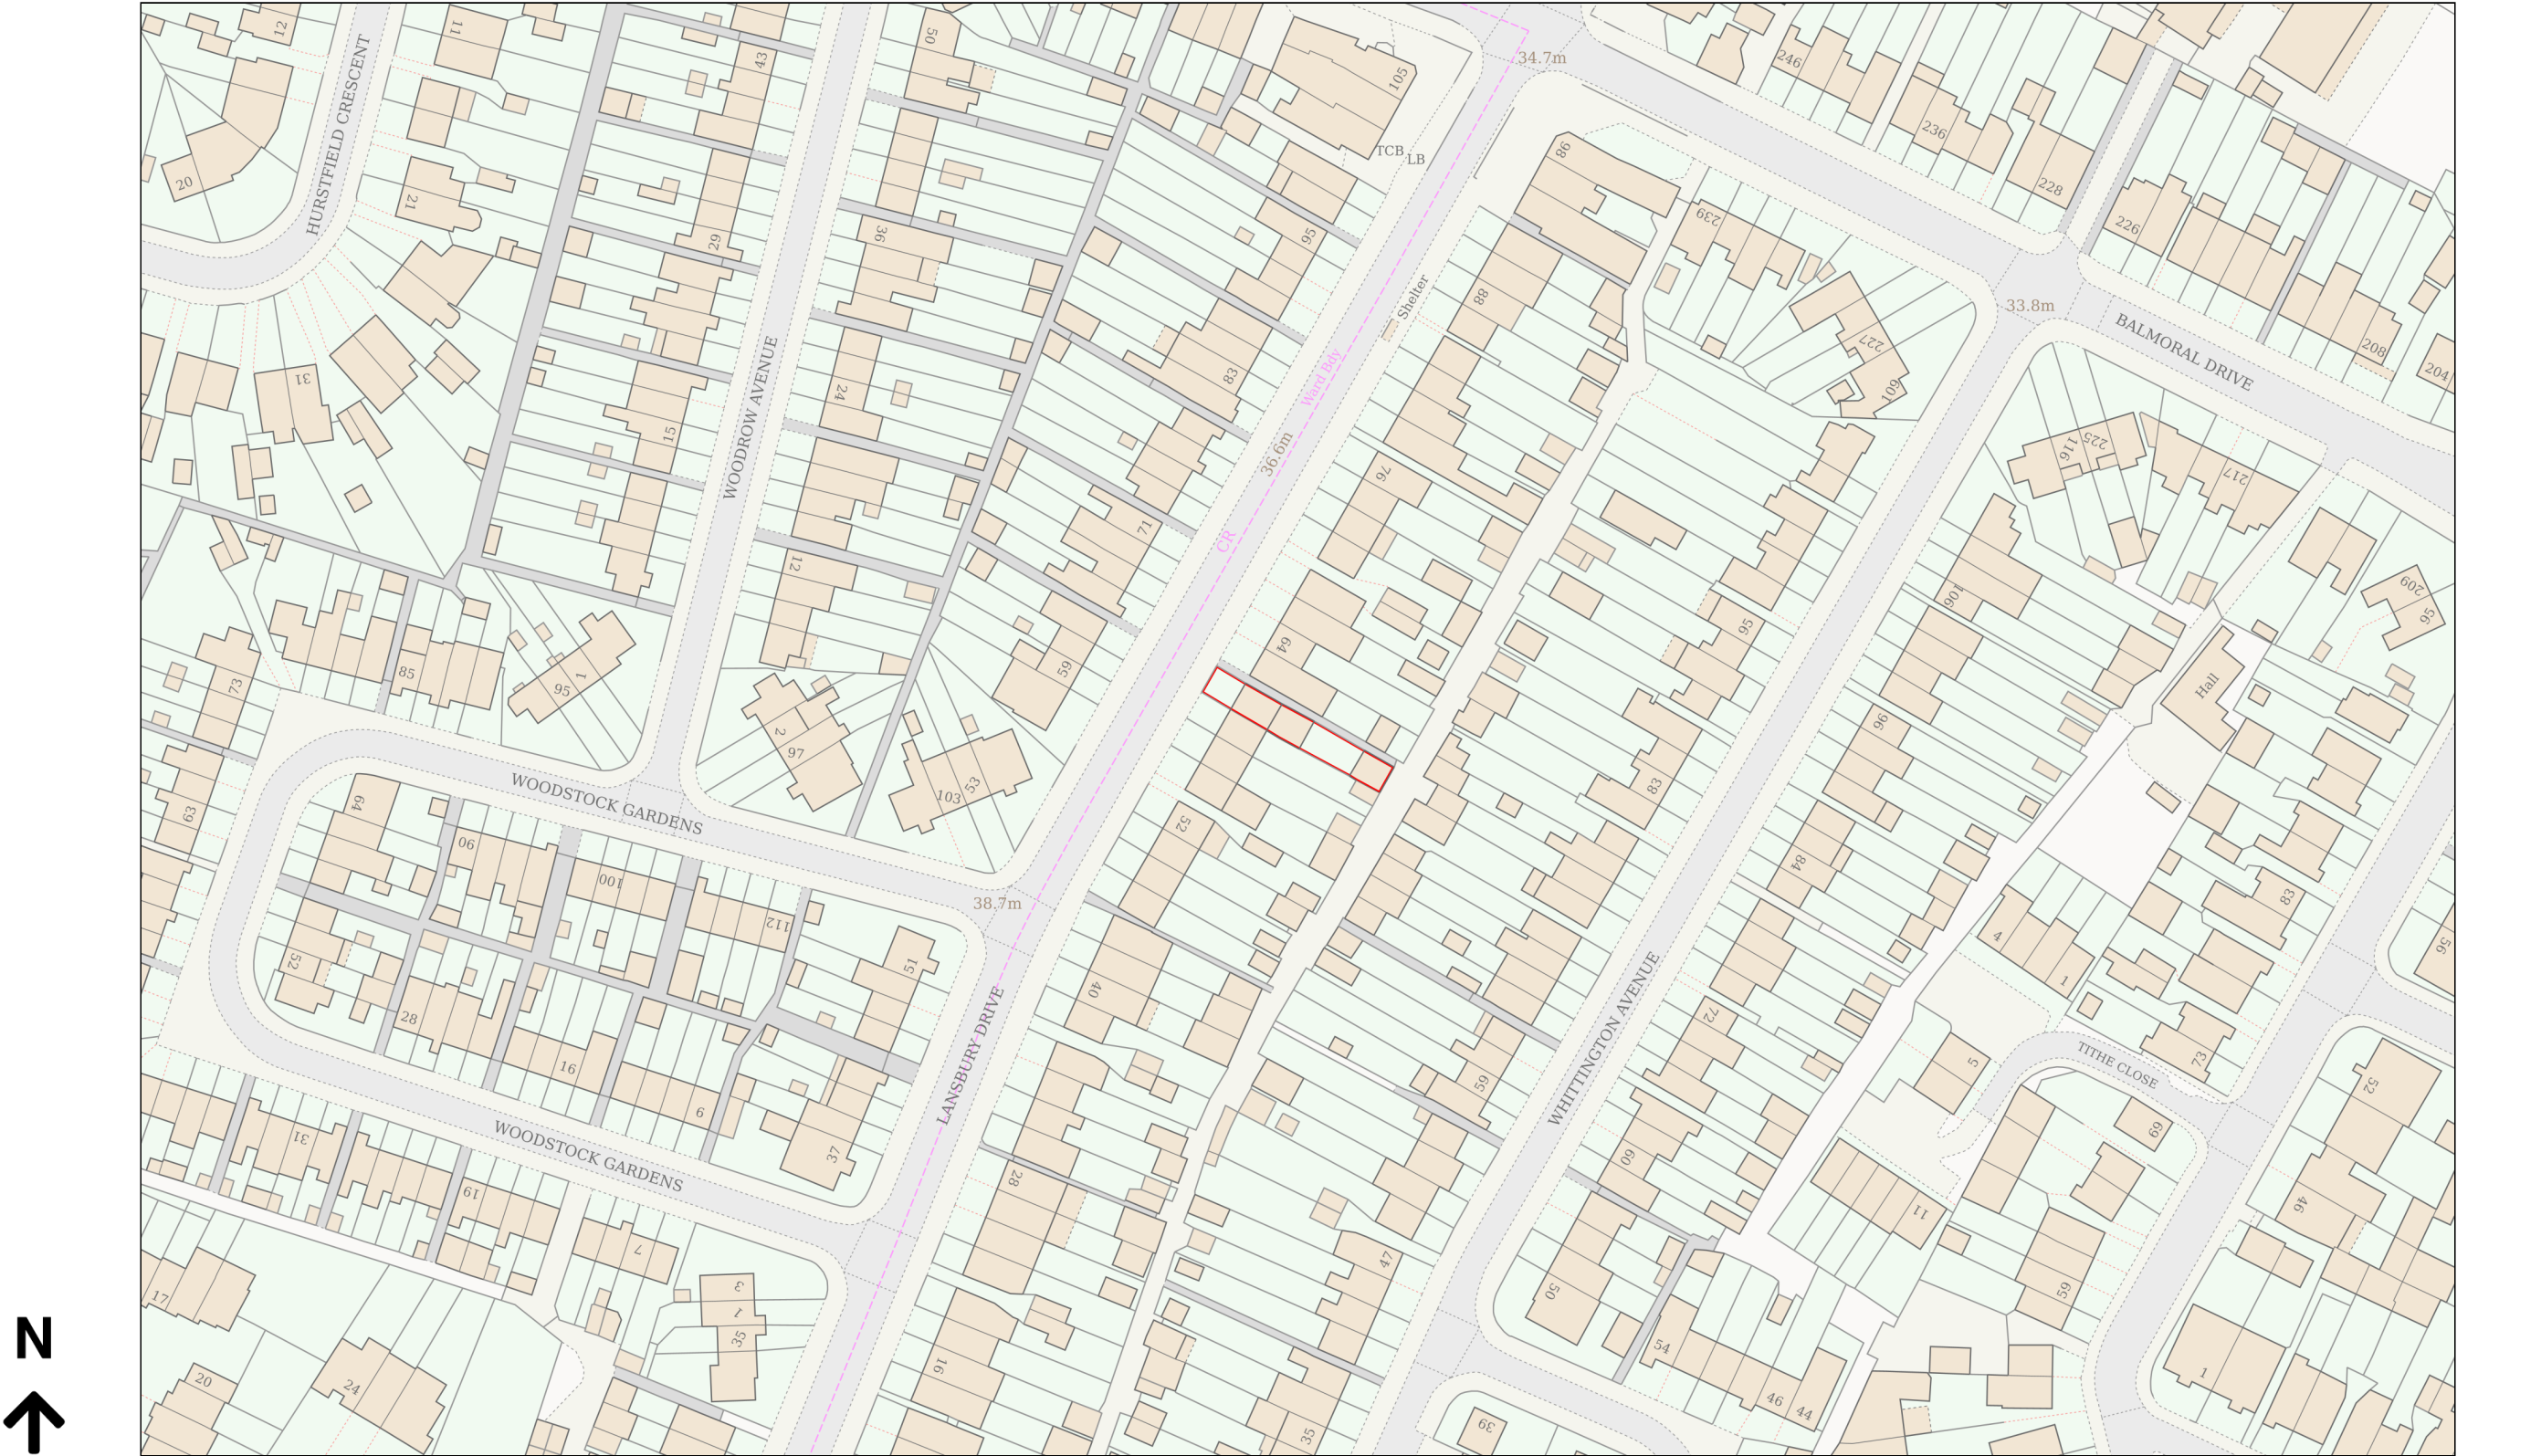

Planning Portal Reference: PP-14068721v1