


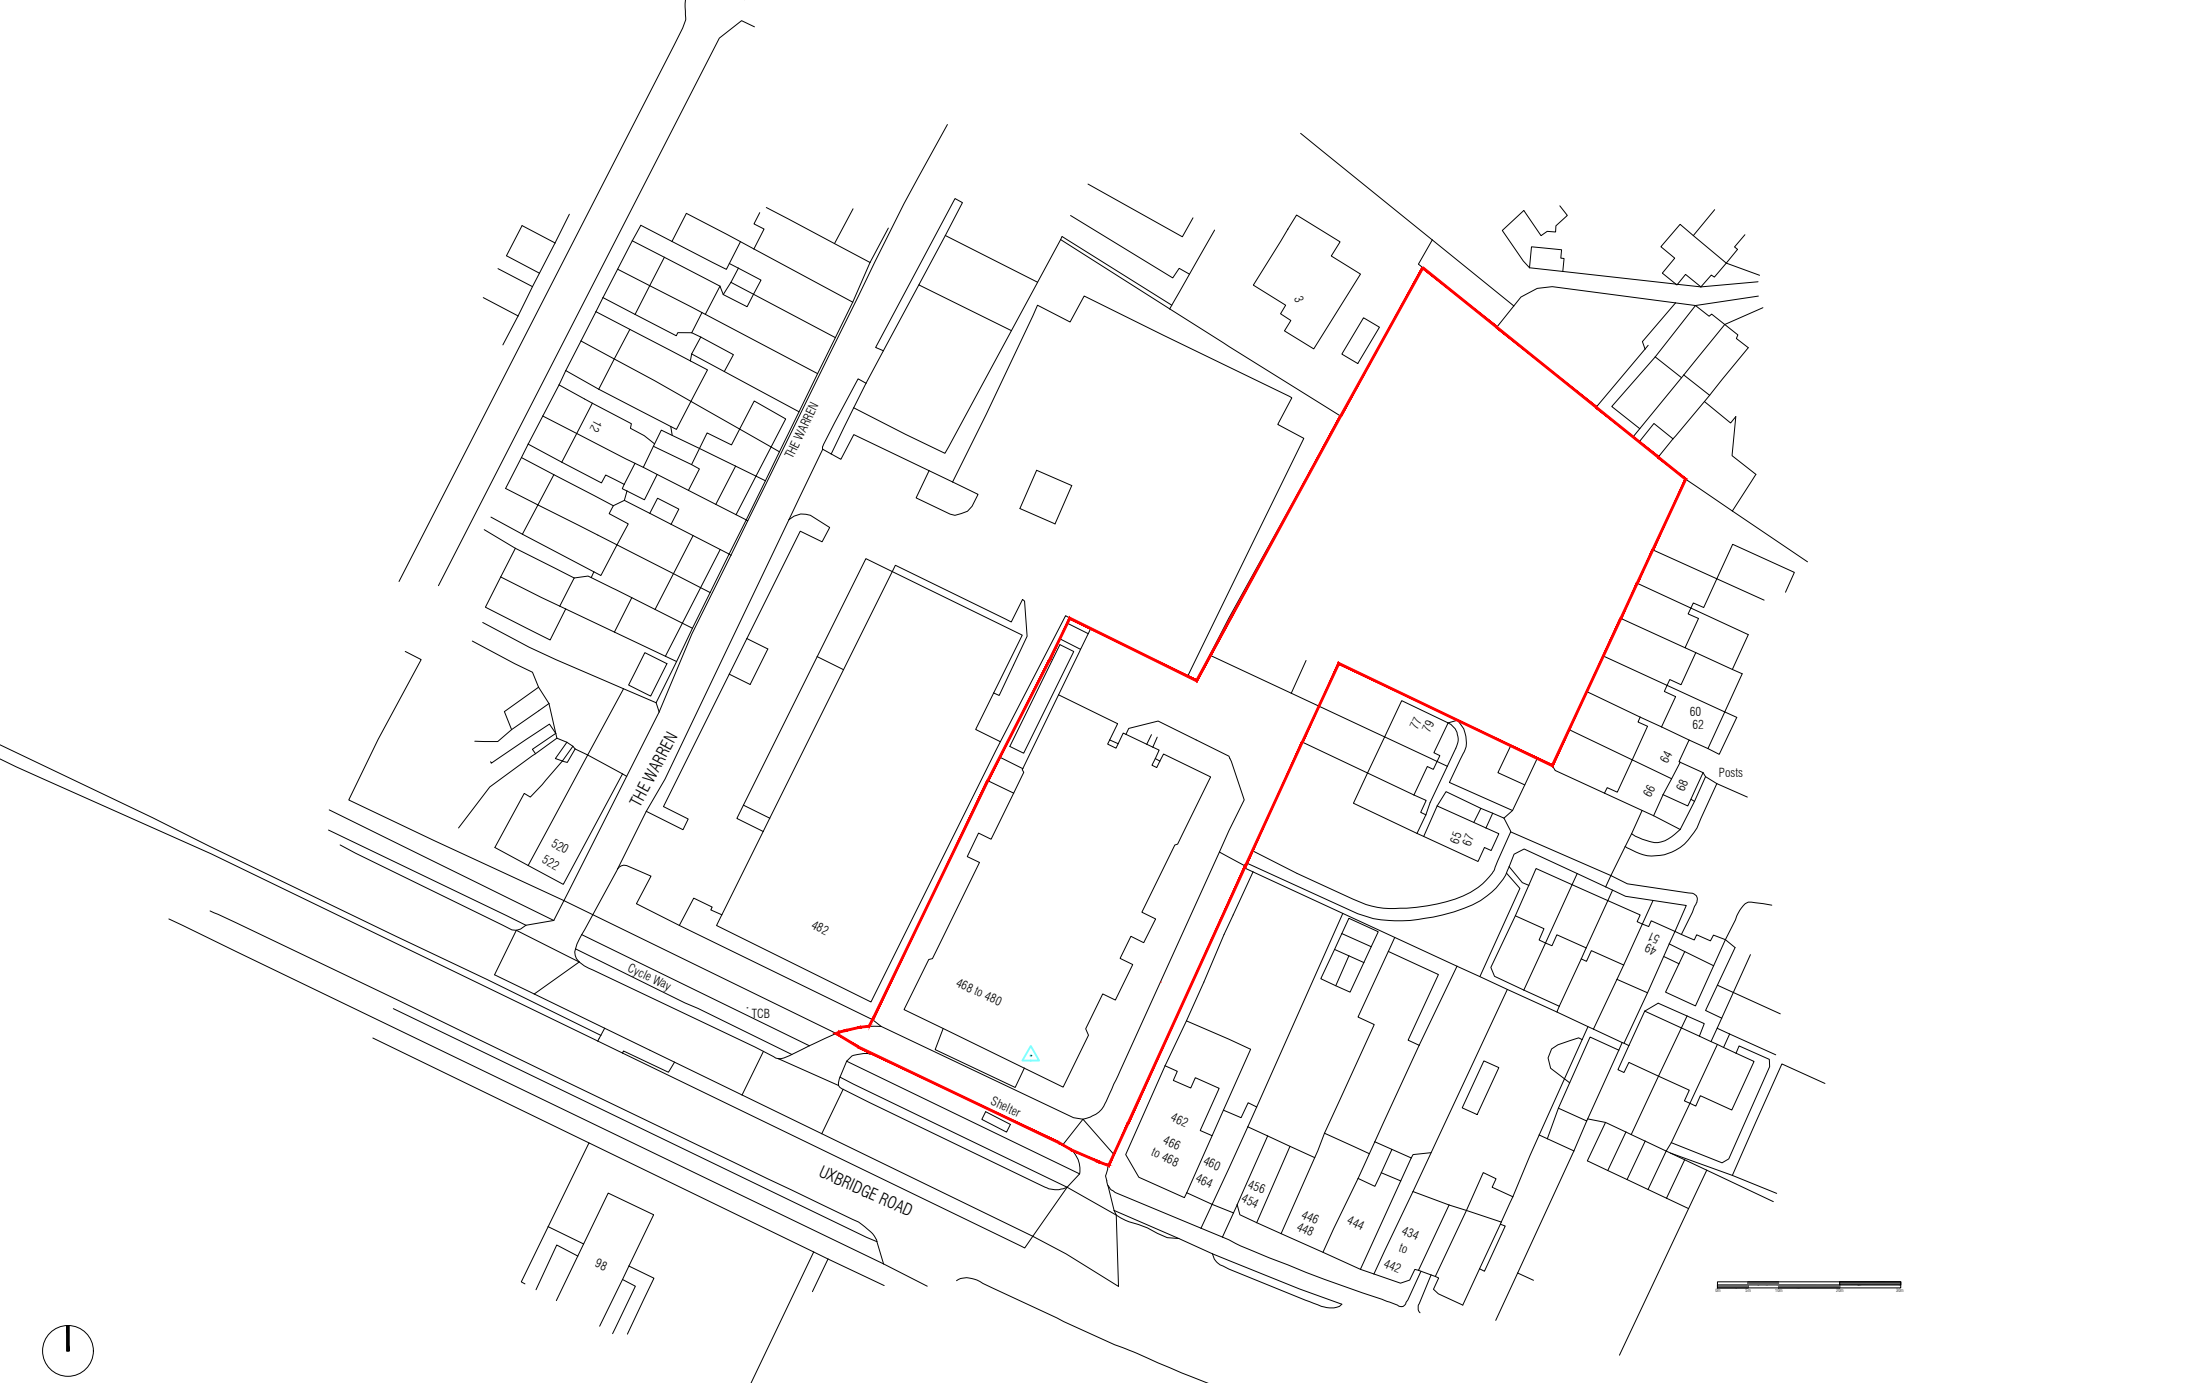



LOTUS
plan design build ltd

86-90 Paul Street, London EC2A 4NE

Telephone: +44 (0) 203 095 4799
mobile: +44 (0) 7414032573
e-mail: info@lotusplans.co.uk
www.lotusplans.co.uk

REVISION NO.	DATE	COMMENTS
A	08.11.2023	Site boundary updated
B	04.09.2024	Site boundary updated

CLIENT

468-480 Uxbridge Road, Hillingdon
UB4 0SD

SCALE

1:1250 @ A4

DATE

May 2023

PROJECT

Proposed mezzanine rear extension and change of use from
Sui Generis (Bingo hall) to banqueting hall at
468-480 Uxbridge Road, Hillingdon
UB4 0SD

DRAWING TITLE

Location plan

PROJECT NO.

LOTUS/743/23

DRAWING NO.

PL-000B

DISCLAIMER