



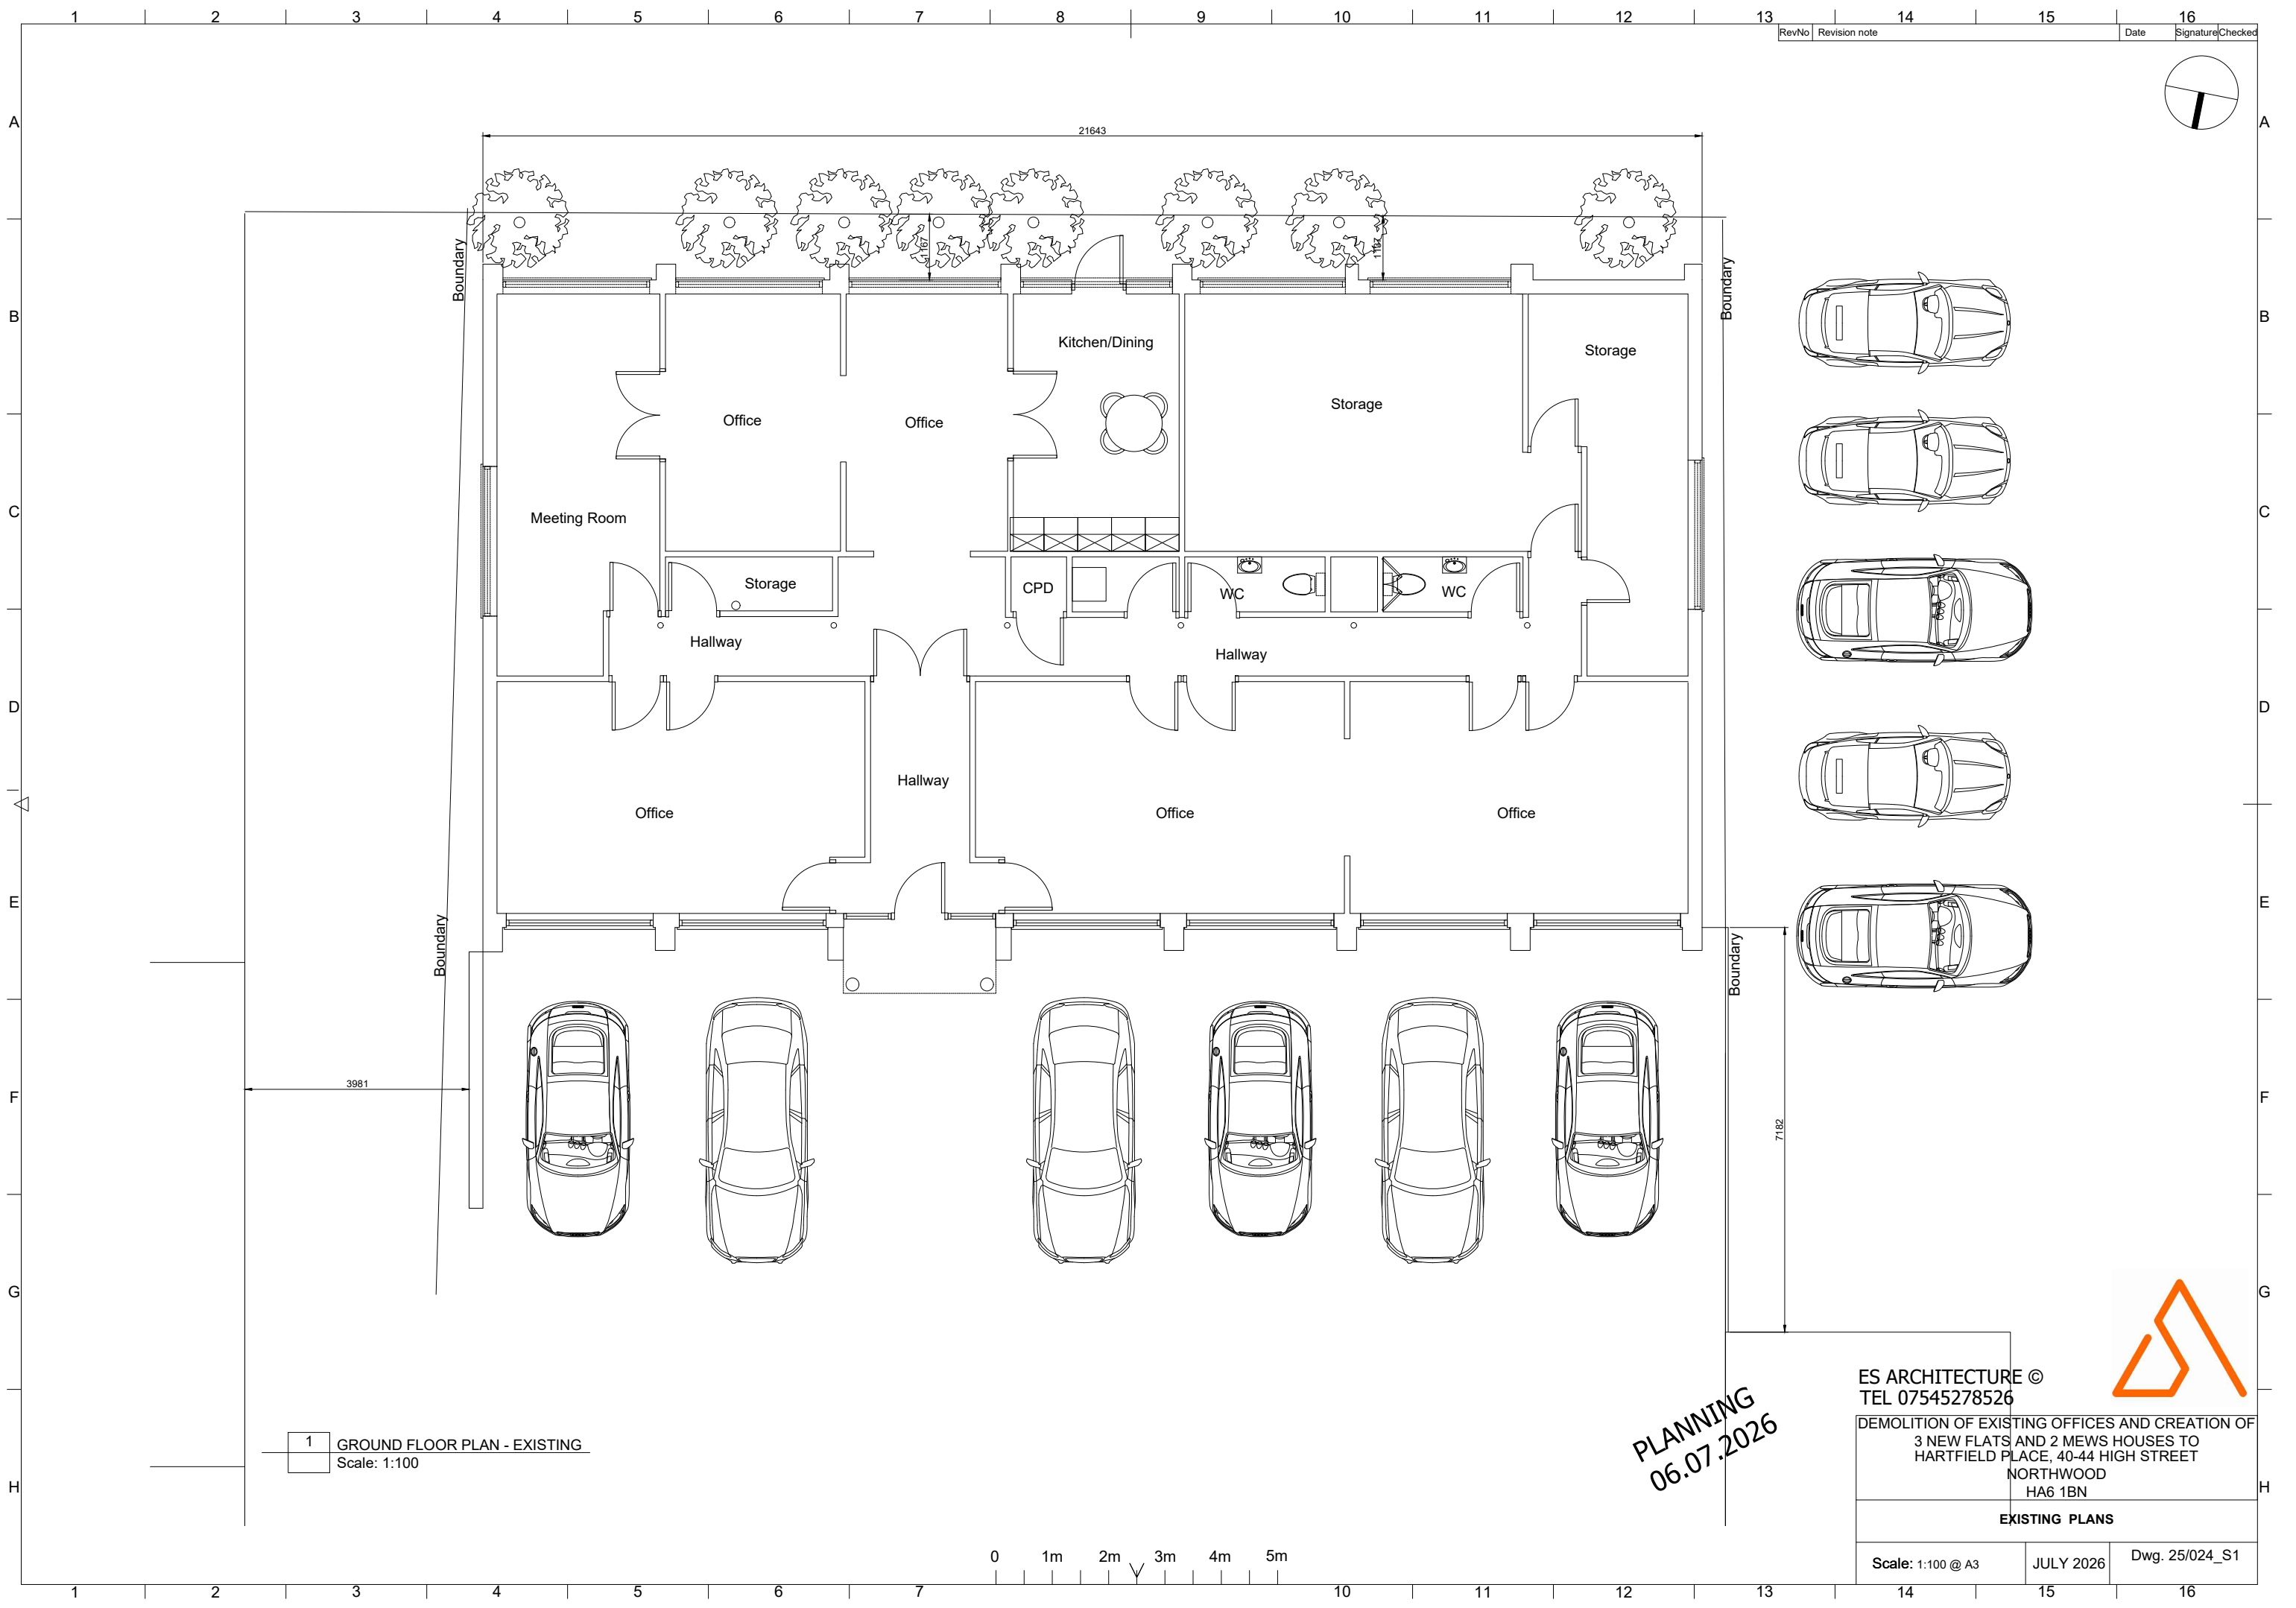

RevNo	Revision note	Date	Signature	Checked
16				

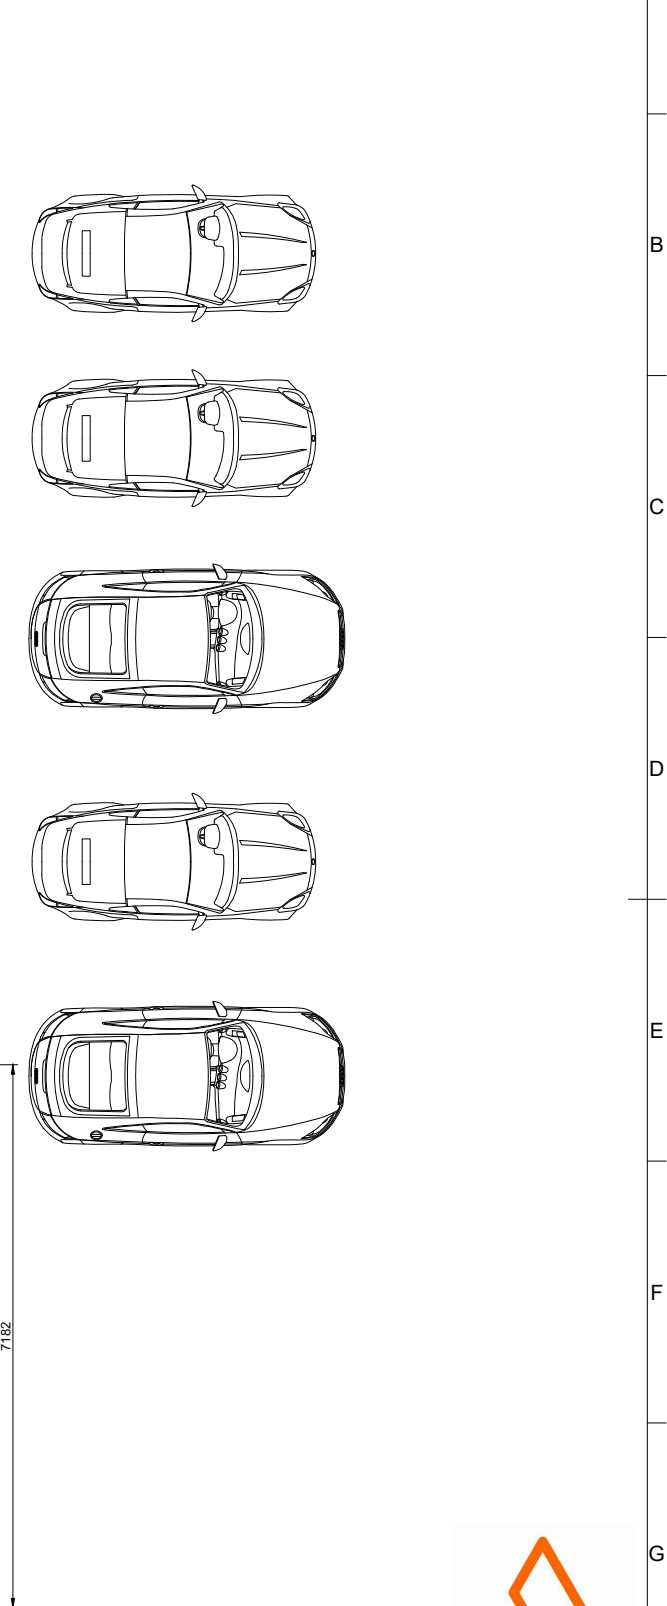

ES ARCHITECTURE ©
TEL 07545278526

DEMOLITION OF EXISTING OFFICES AND CREATION OF
3 NEW FLATS AND 2 MEWS HOUSES TO
HARTFIELD PLACE, 40-44 HIGH STREET
NORTHWOOD
HA6 1BN

EXISTING PLANS

Scale: 1:100 @ A3 JULY 2026 Dwg. 25/024_S1

PLANNING
06.07.2026

