



A ONE X NEW PICTORIAL BOOT AND GIBBET FIXED TO THE EXISTING POST DE CLADED AND PAINTED BLACK C/W NEW LINOLITES SIZE. 0.8m x 1100mm. H.A.G. 3.5m.

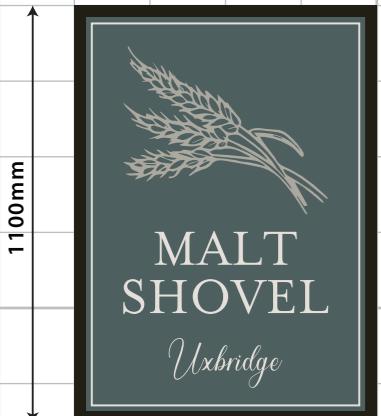

B TWO X SETS OF INDIVIDUAL HOUSENAME LETTERS, LETTERS TO FRONT TO HAVE TROUGH LIGHT SIZE. 2m x 800mm. H.A.G. 2.6m.

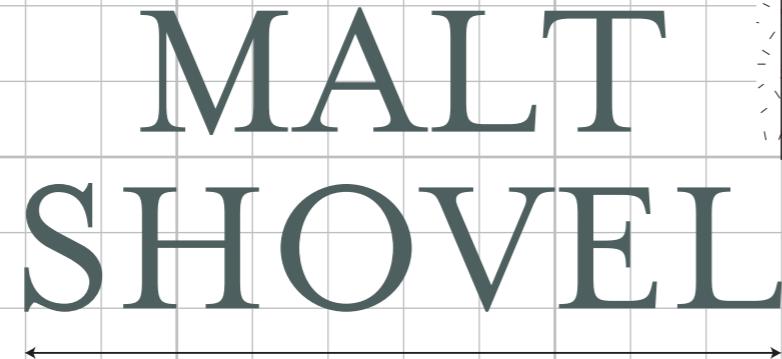

E ONE X SET OF SIGNWRITTING TO MAIN ENTRANCE SIZE. 1.3m x 800mm. H.A.G. 0.6m.




J ONE X PICTORIAL TO EXISTING BRACKET AND NEW LINOLITES SIZE. 0.8m x 1100mm. H.A.G. 2.6m.



C ONE X SIGNWRITTEN TRANSOM SIZE. 0.75m x 250mm. H.A.G. 2.2m.



D TWO X FROSTED WINDOW DECAL (ENTRANCE AND LOBBY DOORS) SIZE. 0.5m x 300mm. H.A.G. 0.7m.

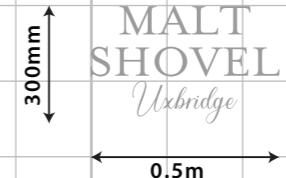


F TWO X CAR PARK ENTRANCE SIGN AND TROUGH LIGHT SIZE. 1.8m x 1200mm. H.A.G. 0.6m.



G ONE X CCTV LEGAL SIGN BY DOOR SIZE. 0.6m x 400mm. H.A.G. NA.



H ONE X CCTV LOGO SIGN TO CAR PARK SIZE. 0.4m x 600mm. H.A.G. NA.

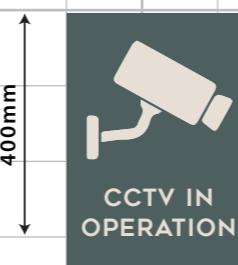

I TEN X LED FLOOD LIGHTS SUPPLIED BY MAIN CONTRACTOR SIZE. 0.23m x 168mm. H.A.G. 3.5/0m.




SIGNAGE COLOURS:



PLEASE REFER TO PAINT MANUFACTURER SWATCHES PRIOR TO APPROVAL

1 SQUARE 200MM X 200MM
200MM 400MM 600MM 800MM 1000MM
SCALED 1:20 @ A3

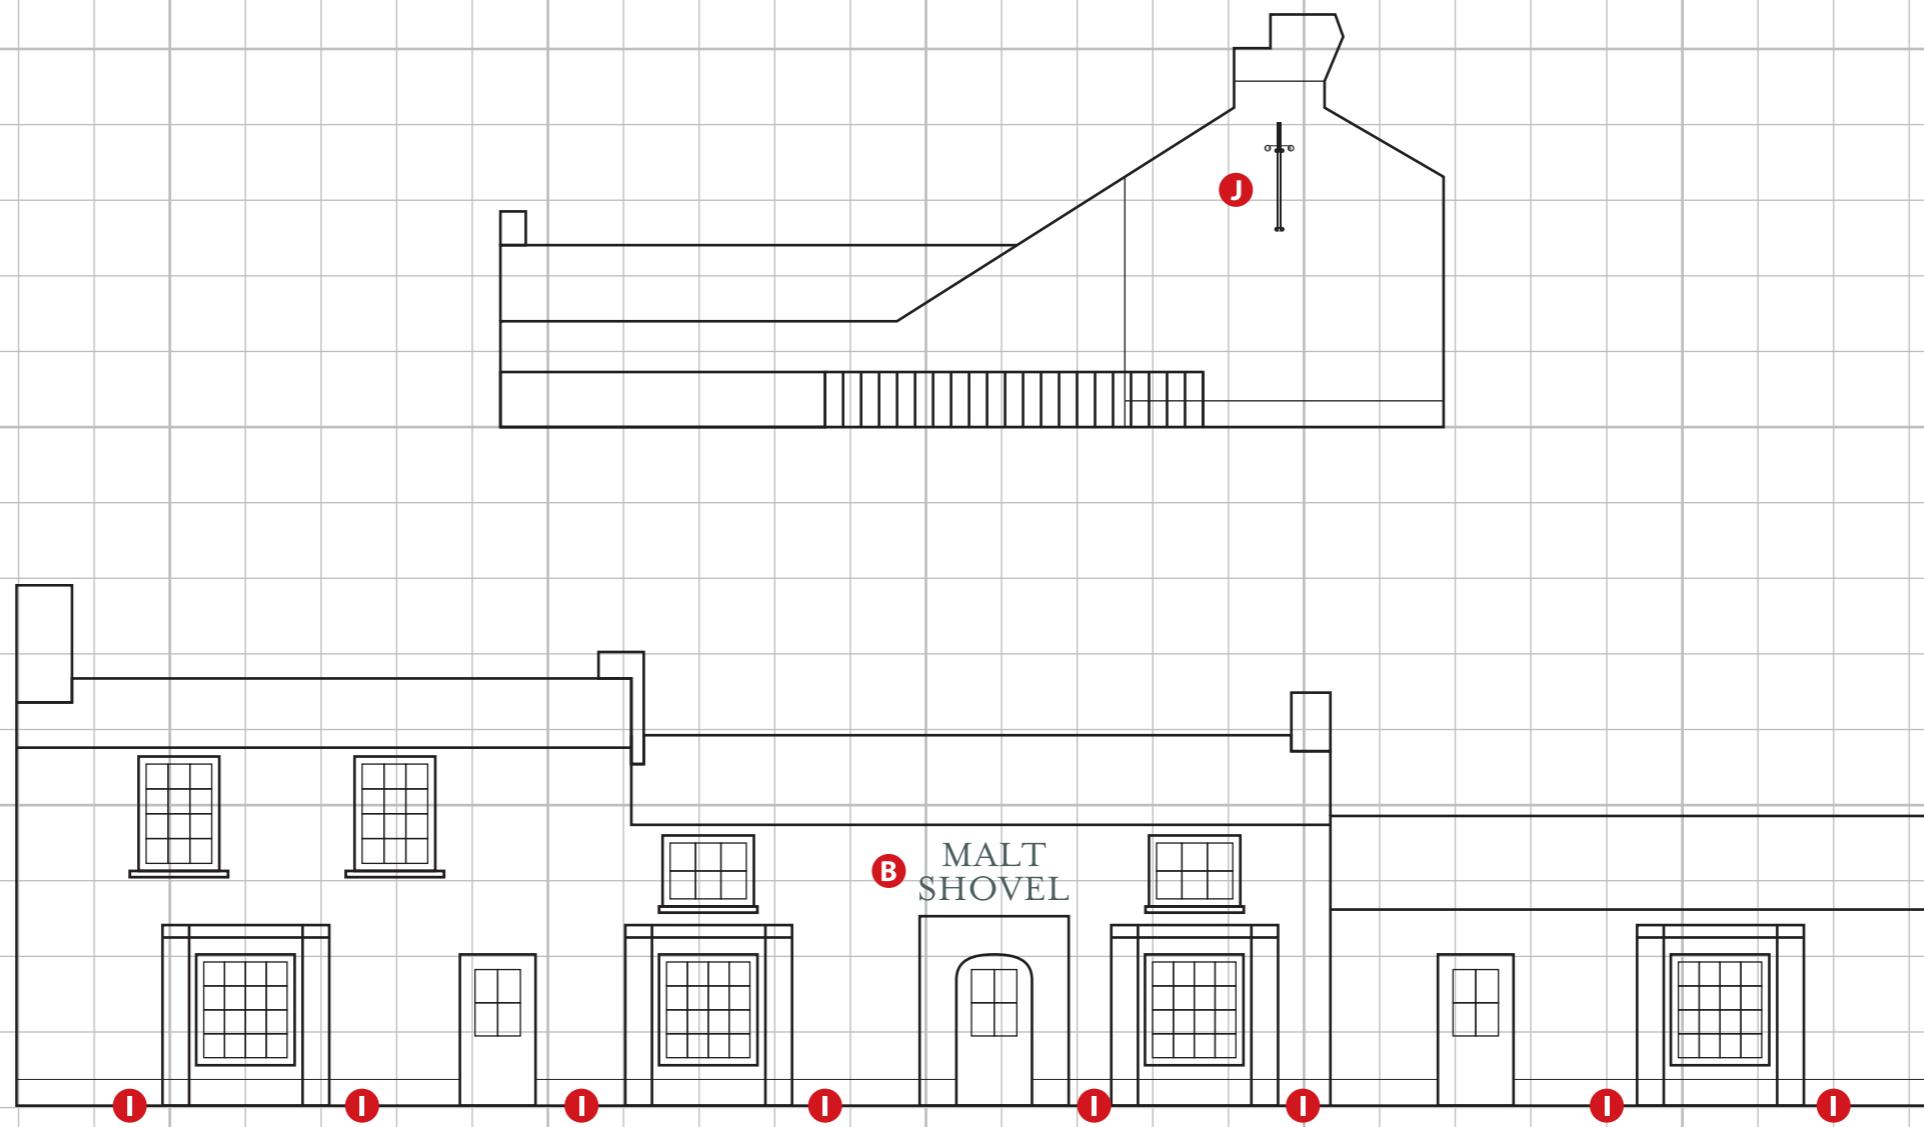

1M 2M 3M 4M 5M

1 SQUARE 1M X 1M
SCALED 1:100 @ A3




BUILDING COLOURS:


PLEASE REFER TO PAINT MANUFACTURER SWATCHES PRIOR TO APPROVAL



DH STONE GREEN
JOINERY TO BAY WINDOWS/
FF WINDOW CANOPIES

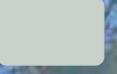

DH GREEN SLATE
WINDOWS

 

F&B STRONG
WHITE
RENDER



