



PLAN  
Scale 1:20

# Ex Glasswash

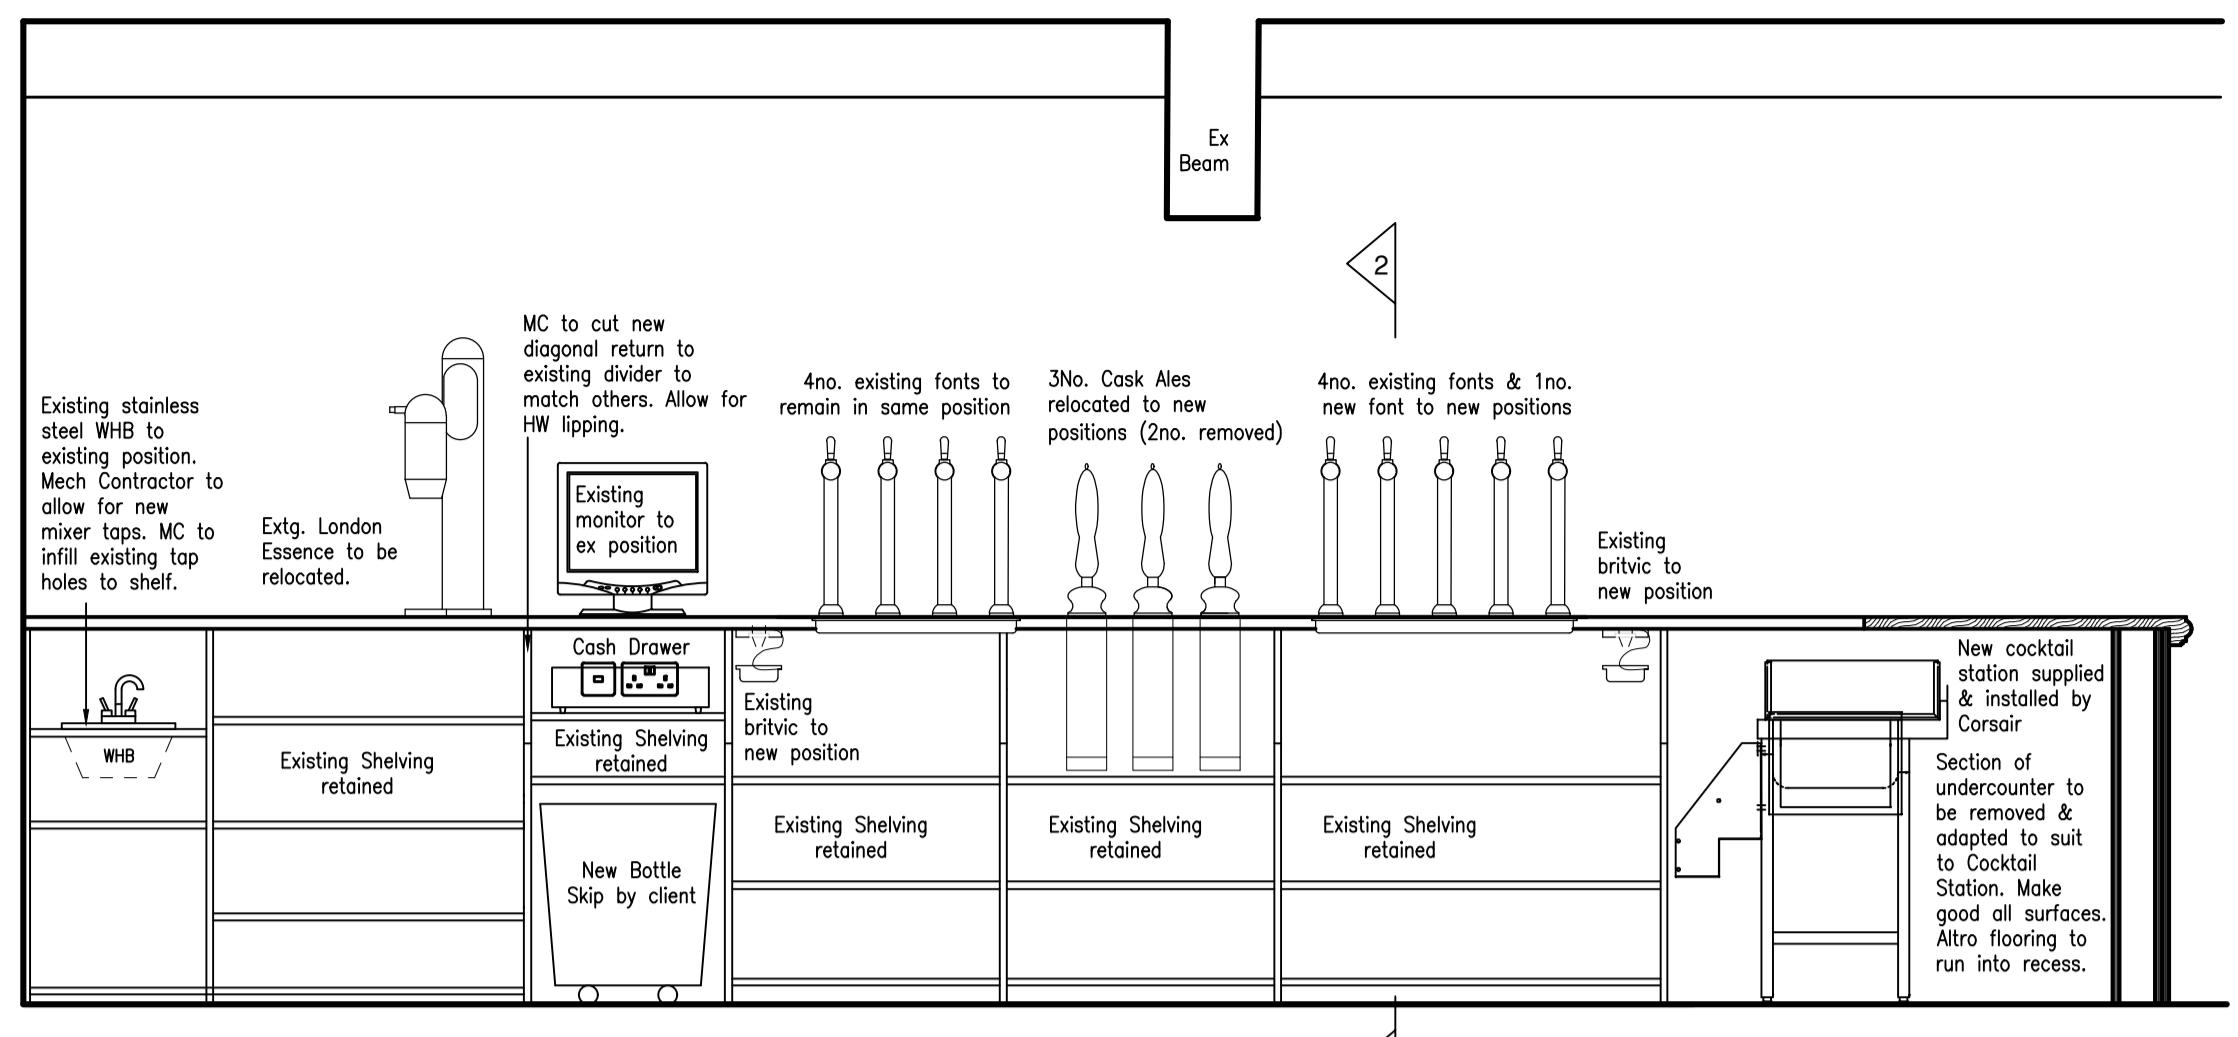

Front Counter Elevation C  
Scale 1:20

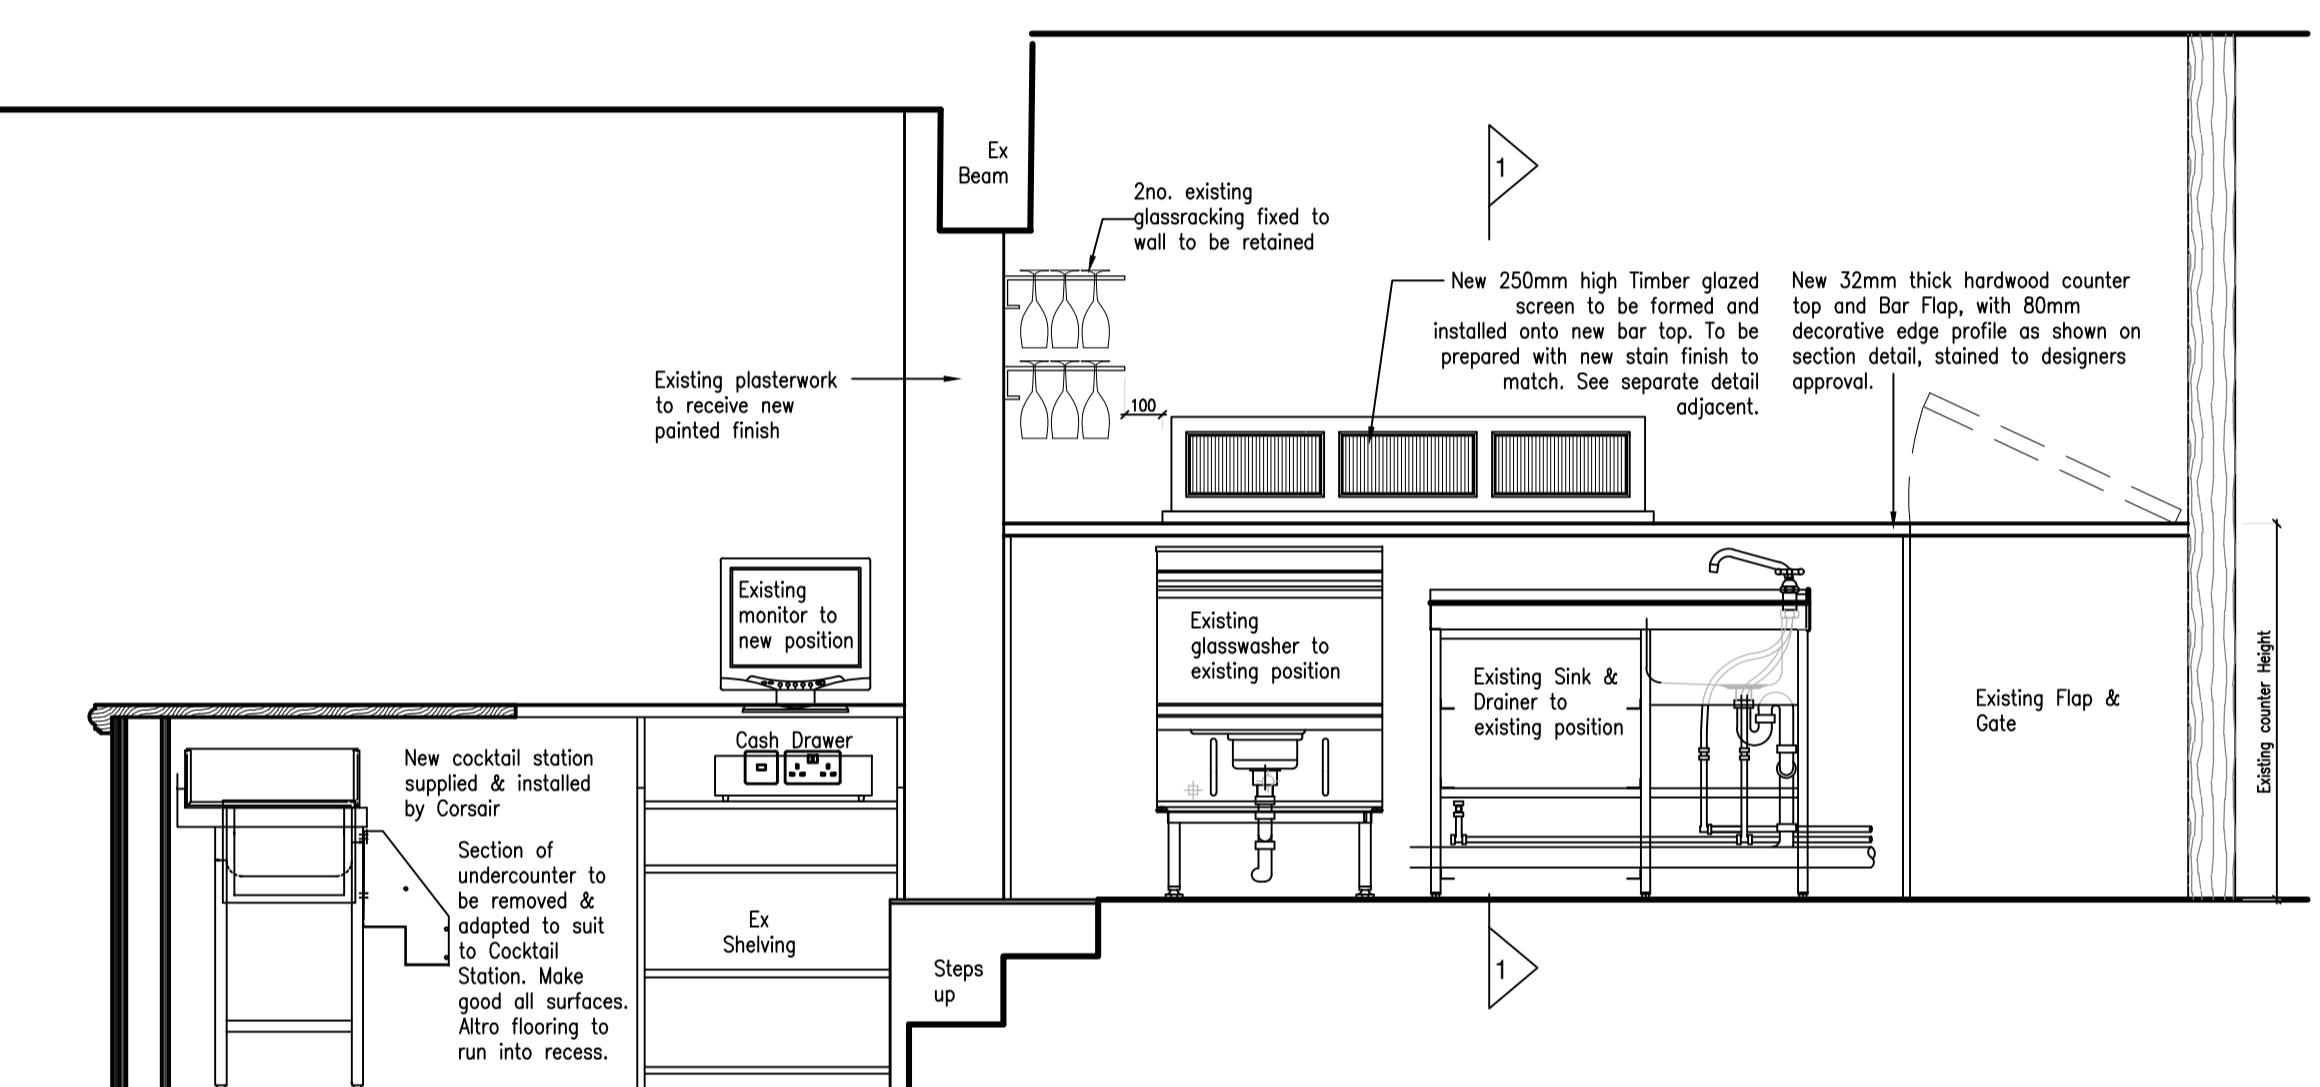


## Front Counter Elevation D


Scale - Metres



A horizontal scale bar with a black line and numerical markings at 0, 0.5, 1.0, 1.5, and 2.0.

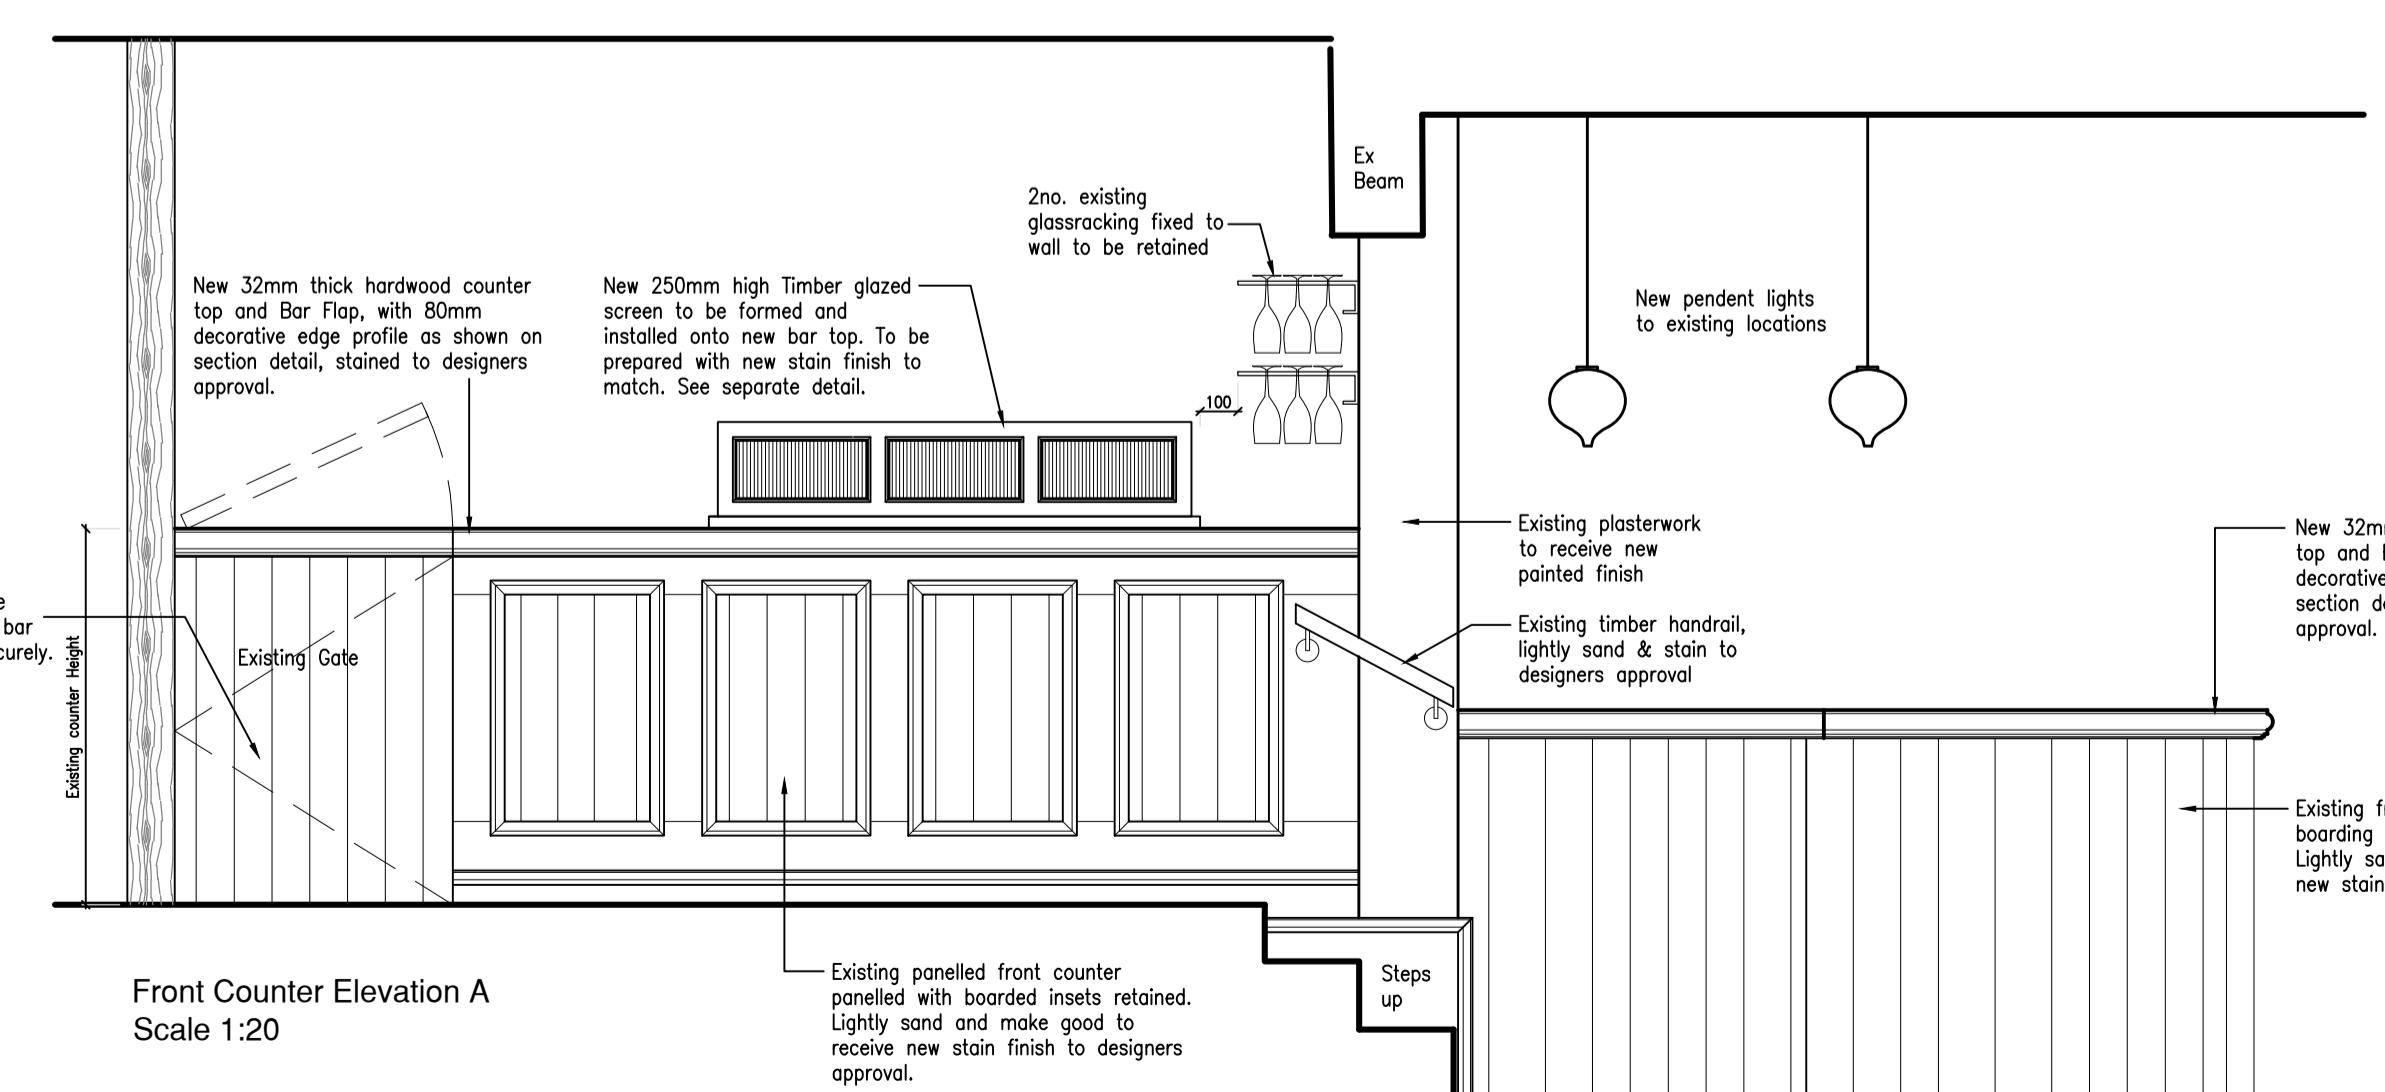

## Front Counter Elevation A

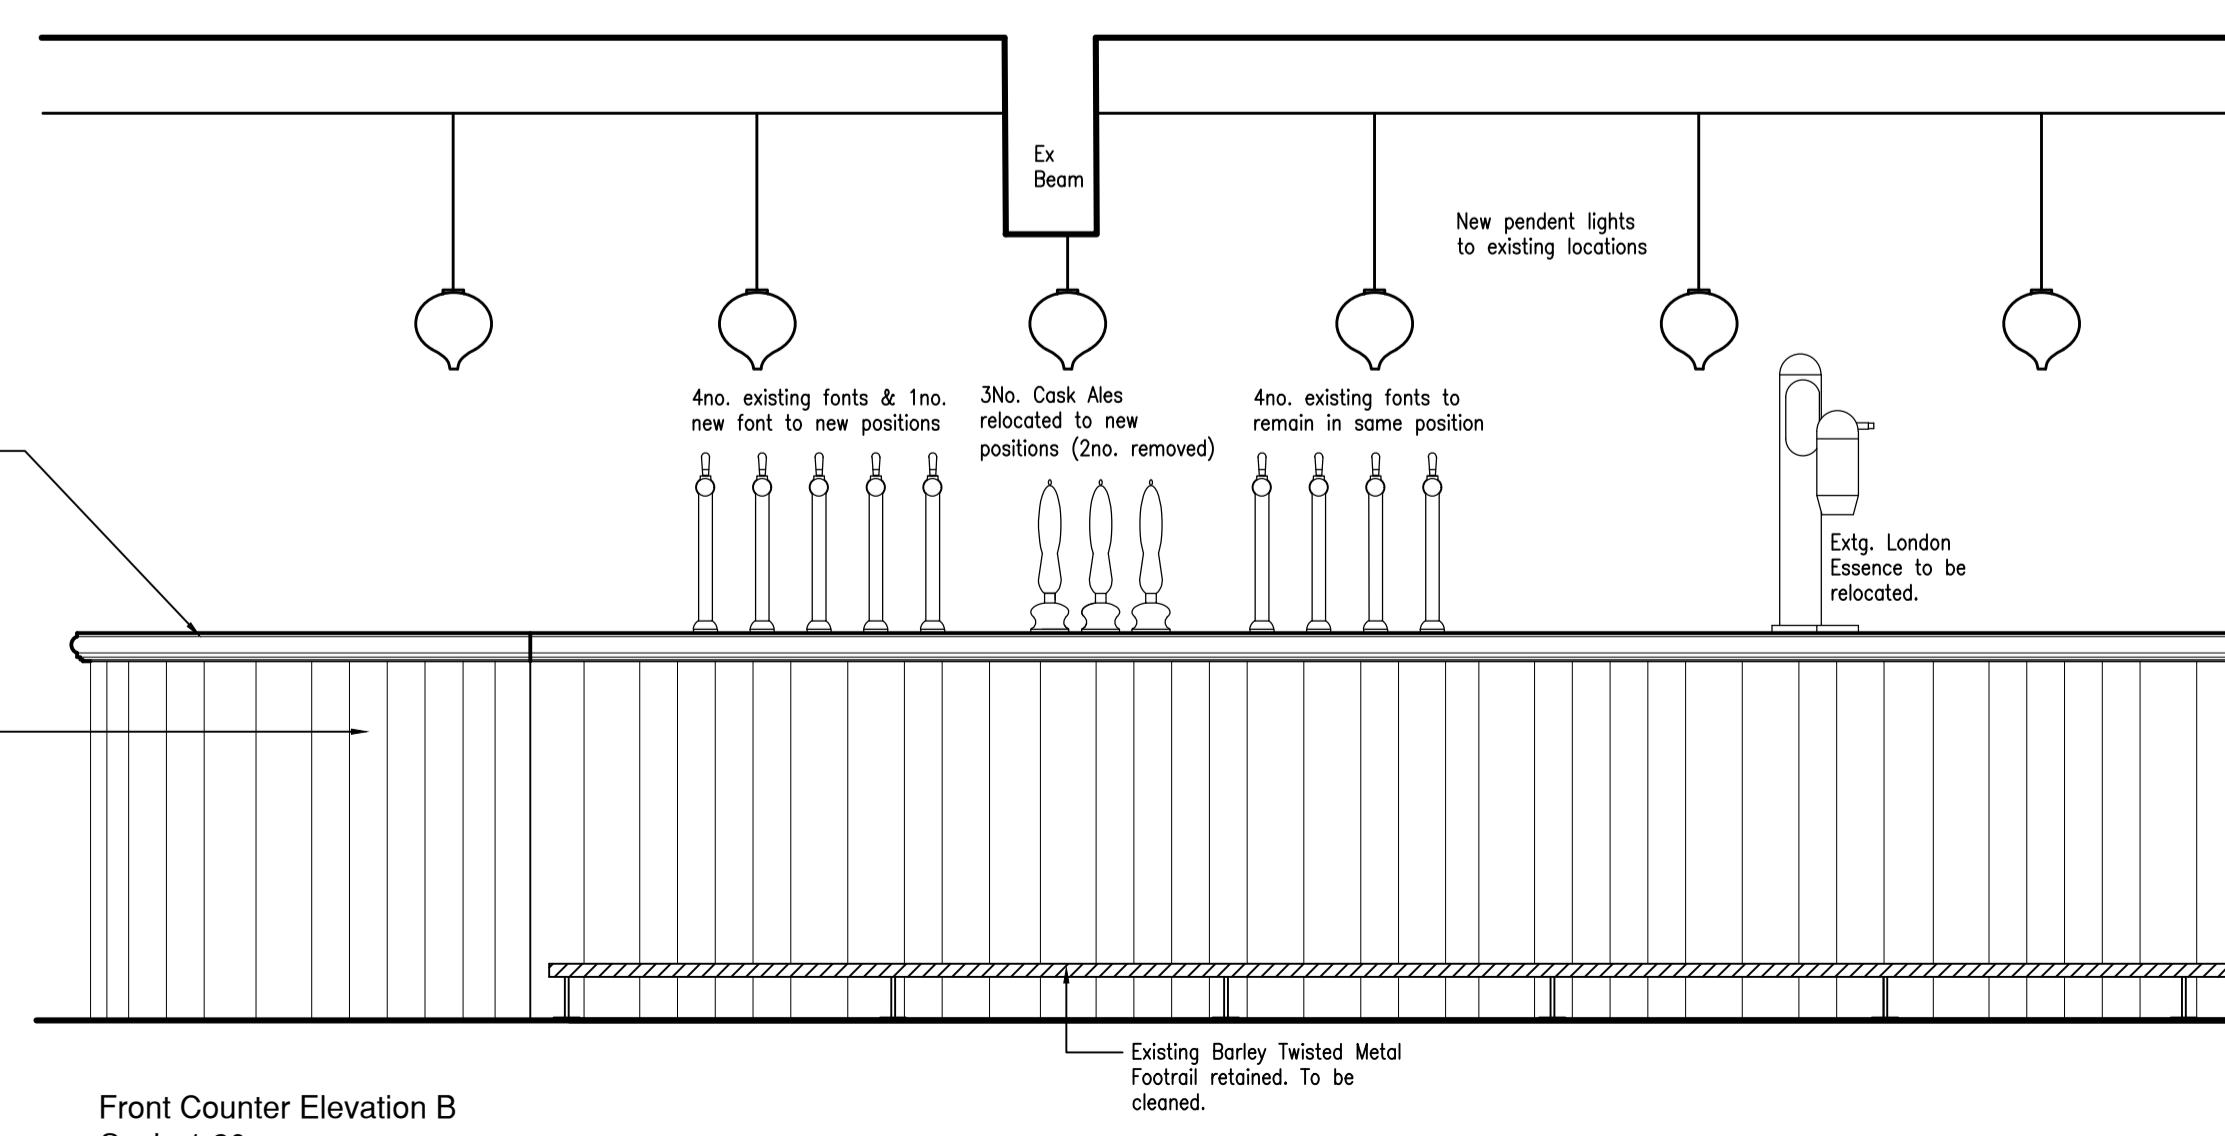

## Front Counter Elevation B



# PROJECT

## The Malt Shovel Uxbridge

# R A N D

# Vintage Invested

JIN 161624

# Proposed Bar Servery Details

RAWN VR/RC	SCALE @ <b>A1</b> <b>1:20</b>	SCALE @ <b>A3</b> <b>1:40</b>	DATE <b>Mar 24</b>
HECKED	PROJECT/DRAWING NO <b>4729/601</b>		REVISION