




Backbar Elevation E  
Scale 1:20

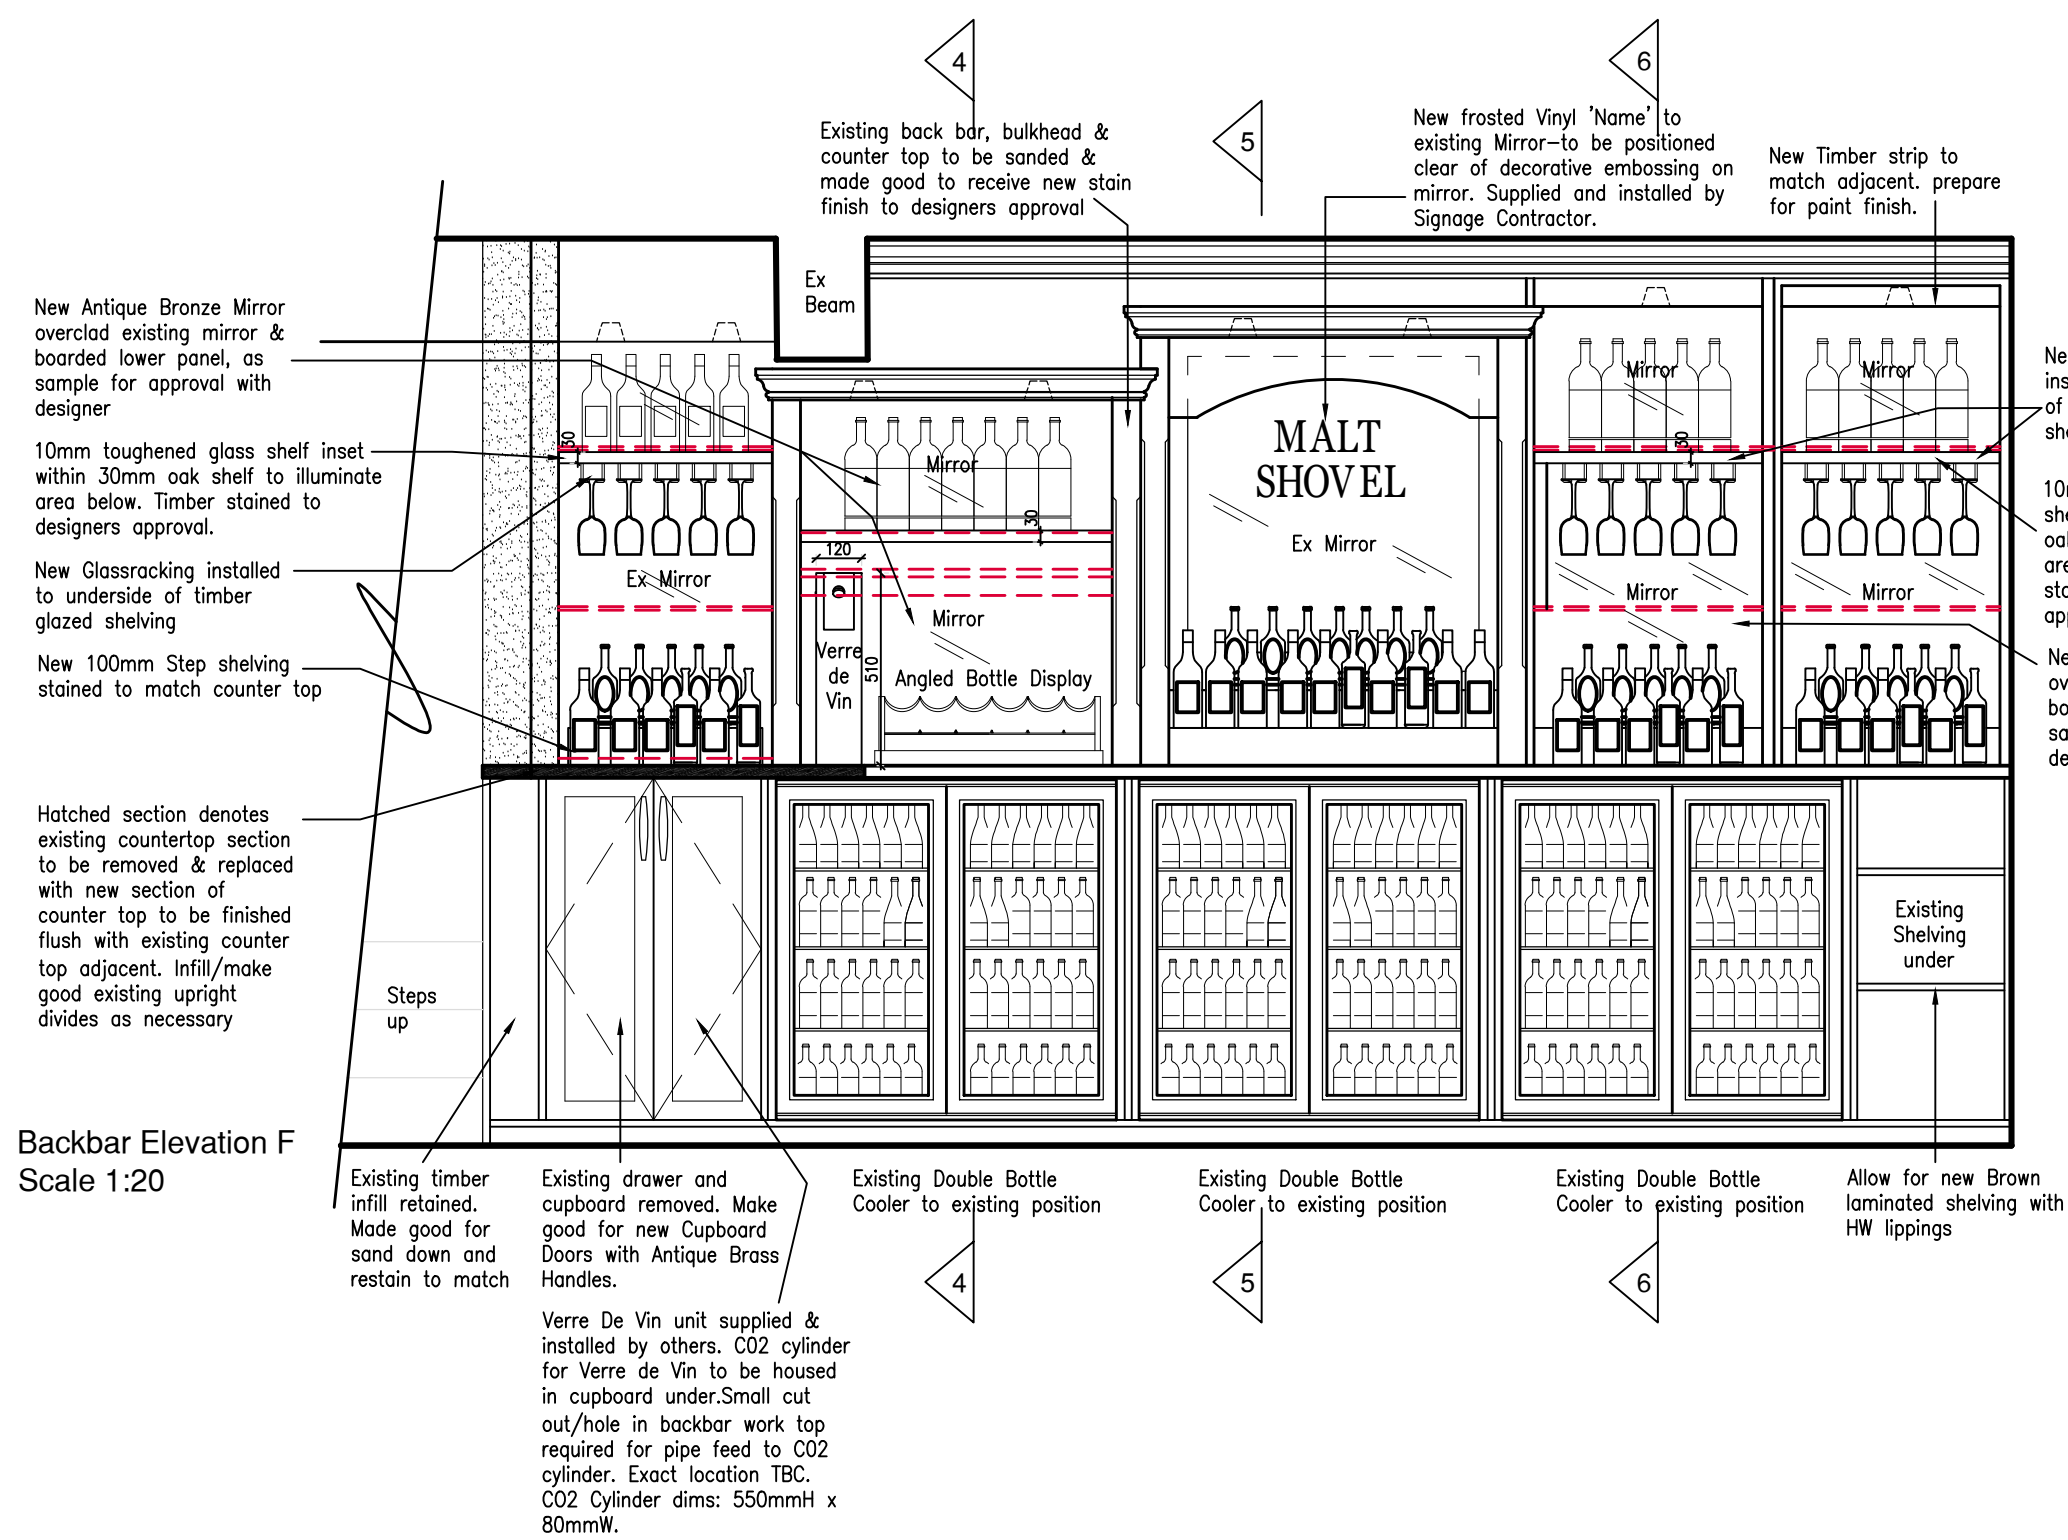


Backbar Elevation F  
Scale 1:20

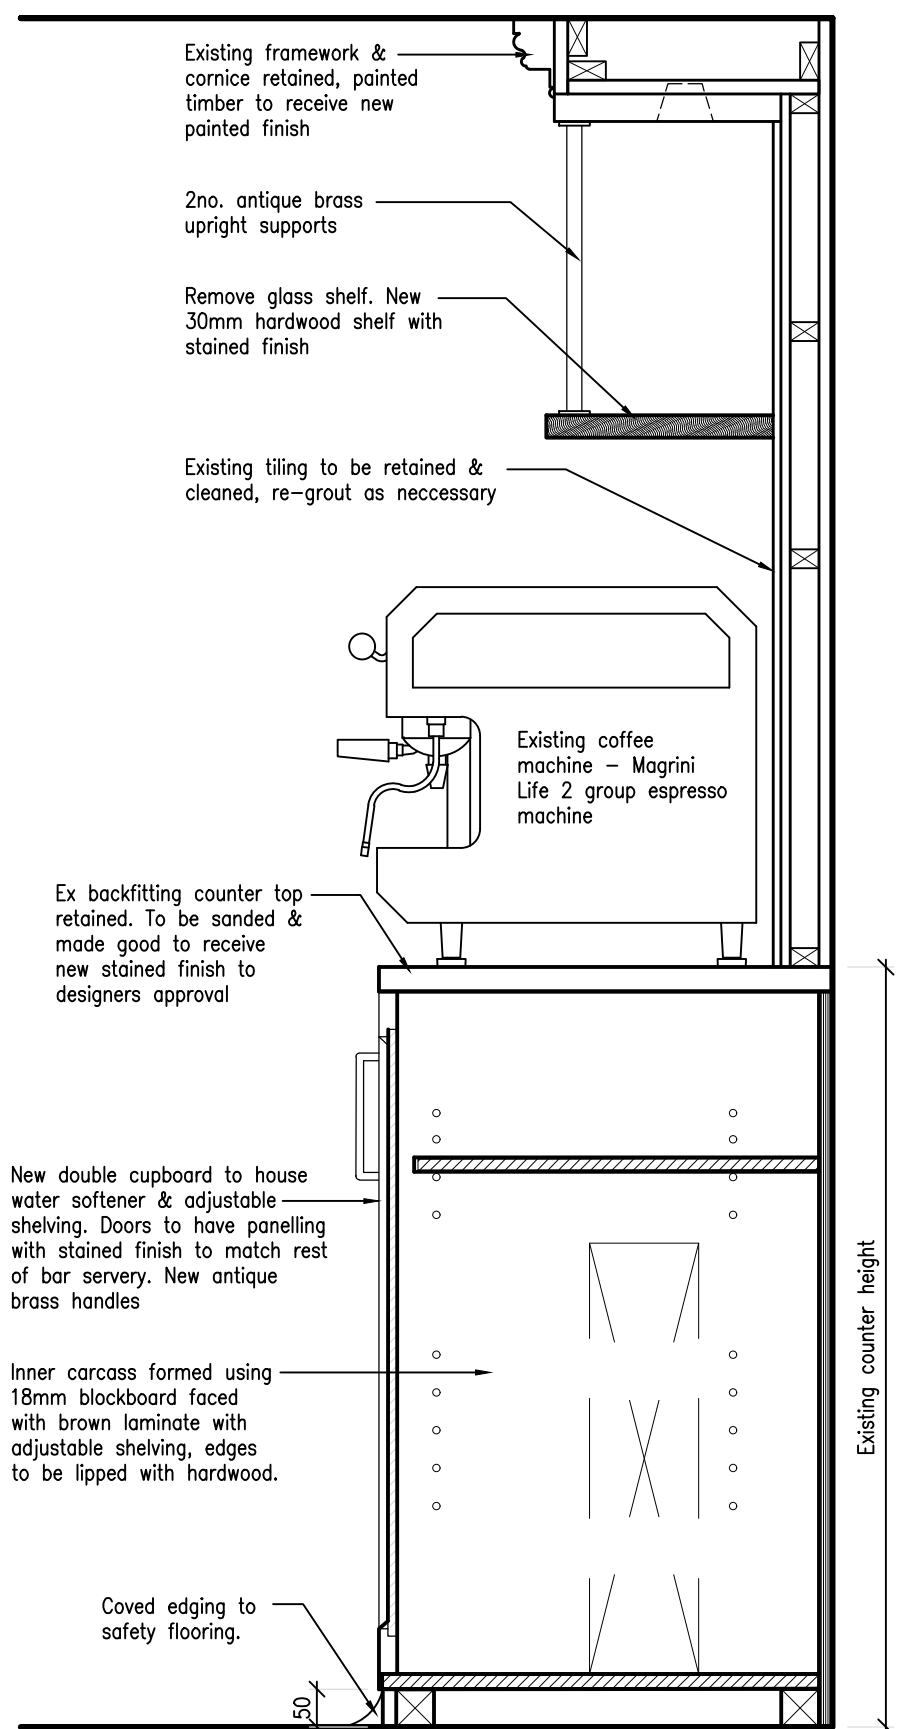


Section 3-3  
Scale 1:10

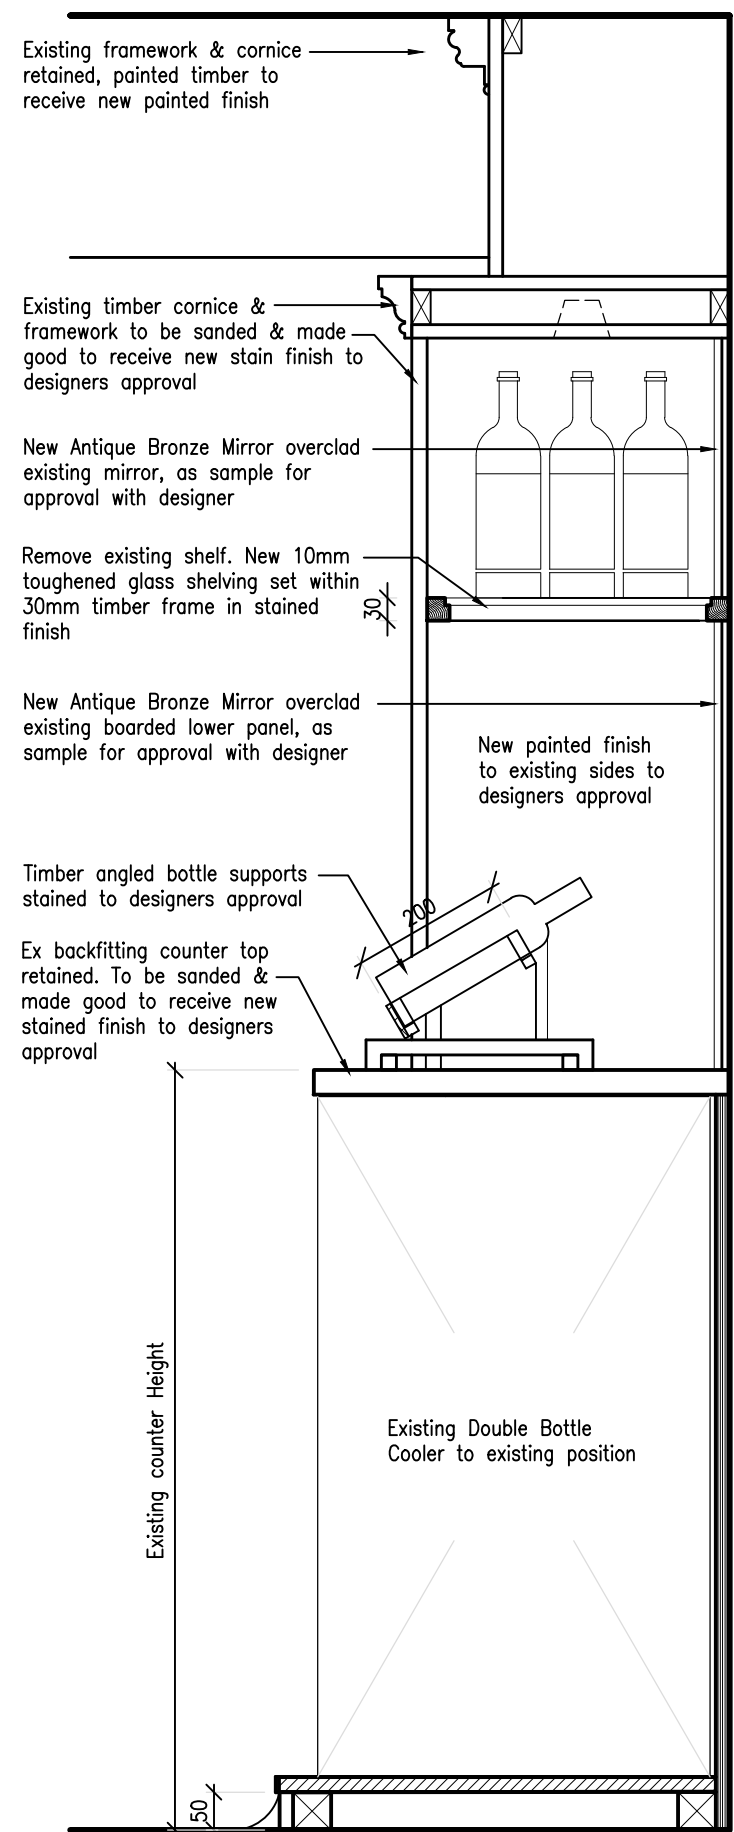

Section 4-4  
Scale 1:10

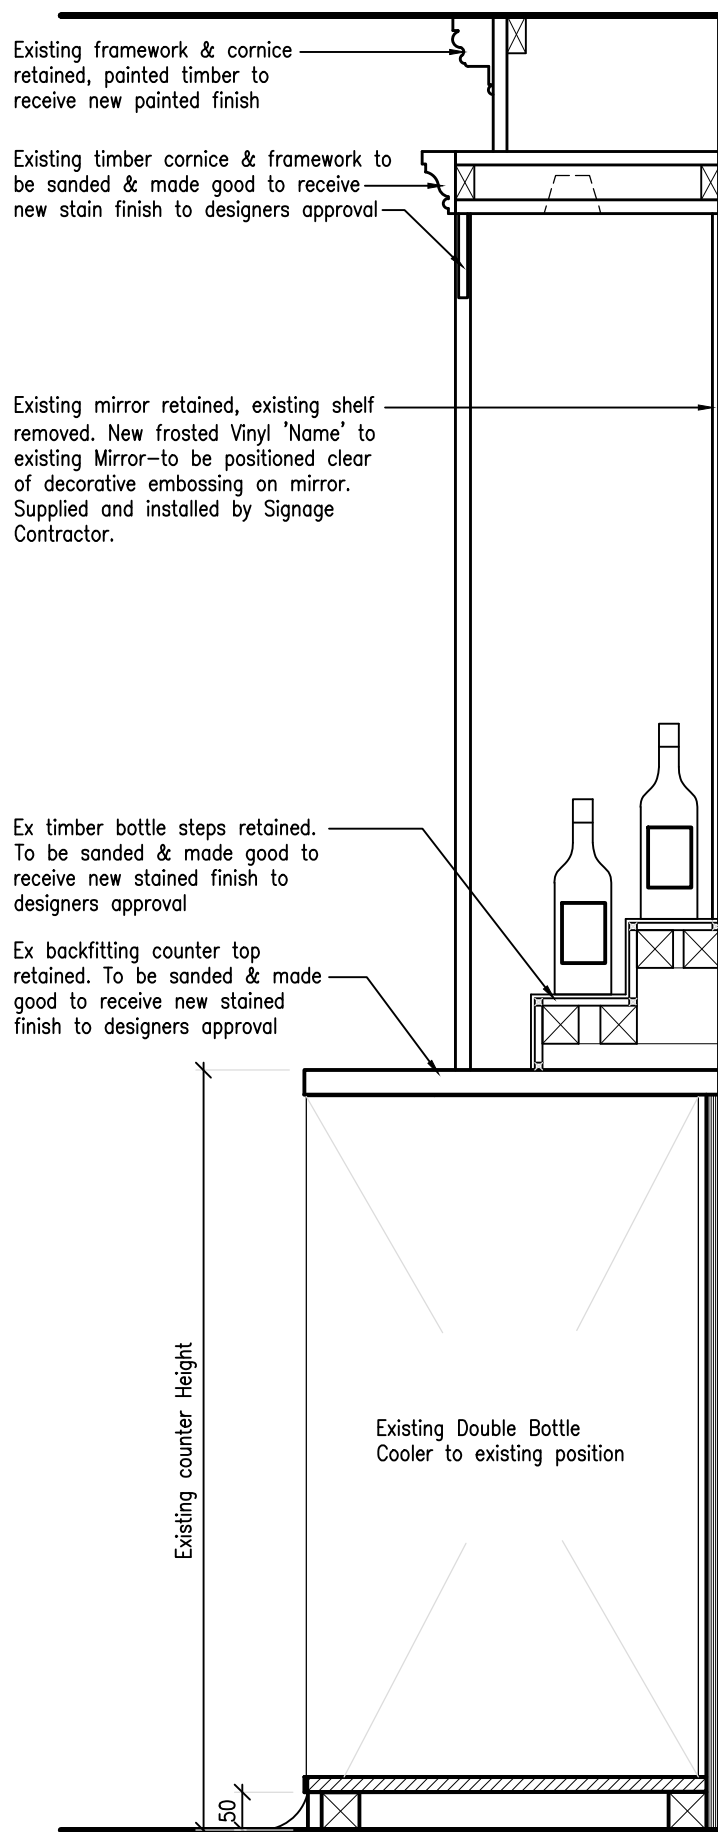

Section 5-5  
Scale 1:10

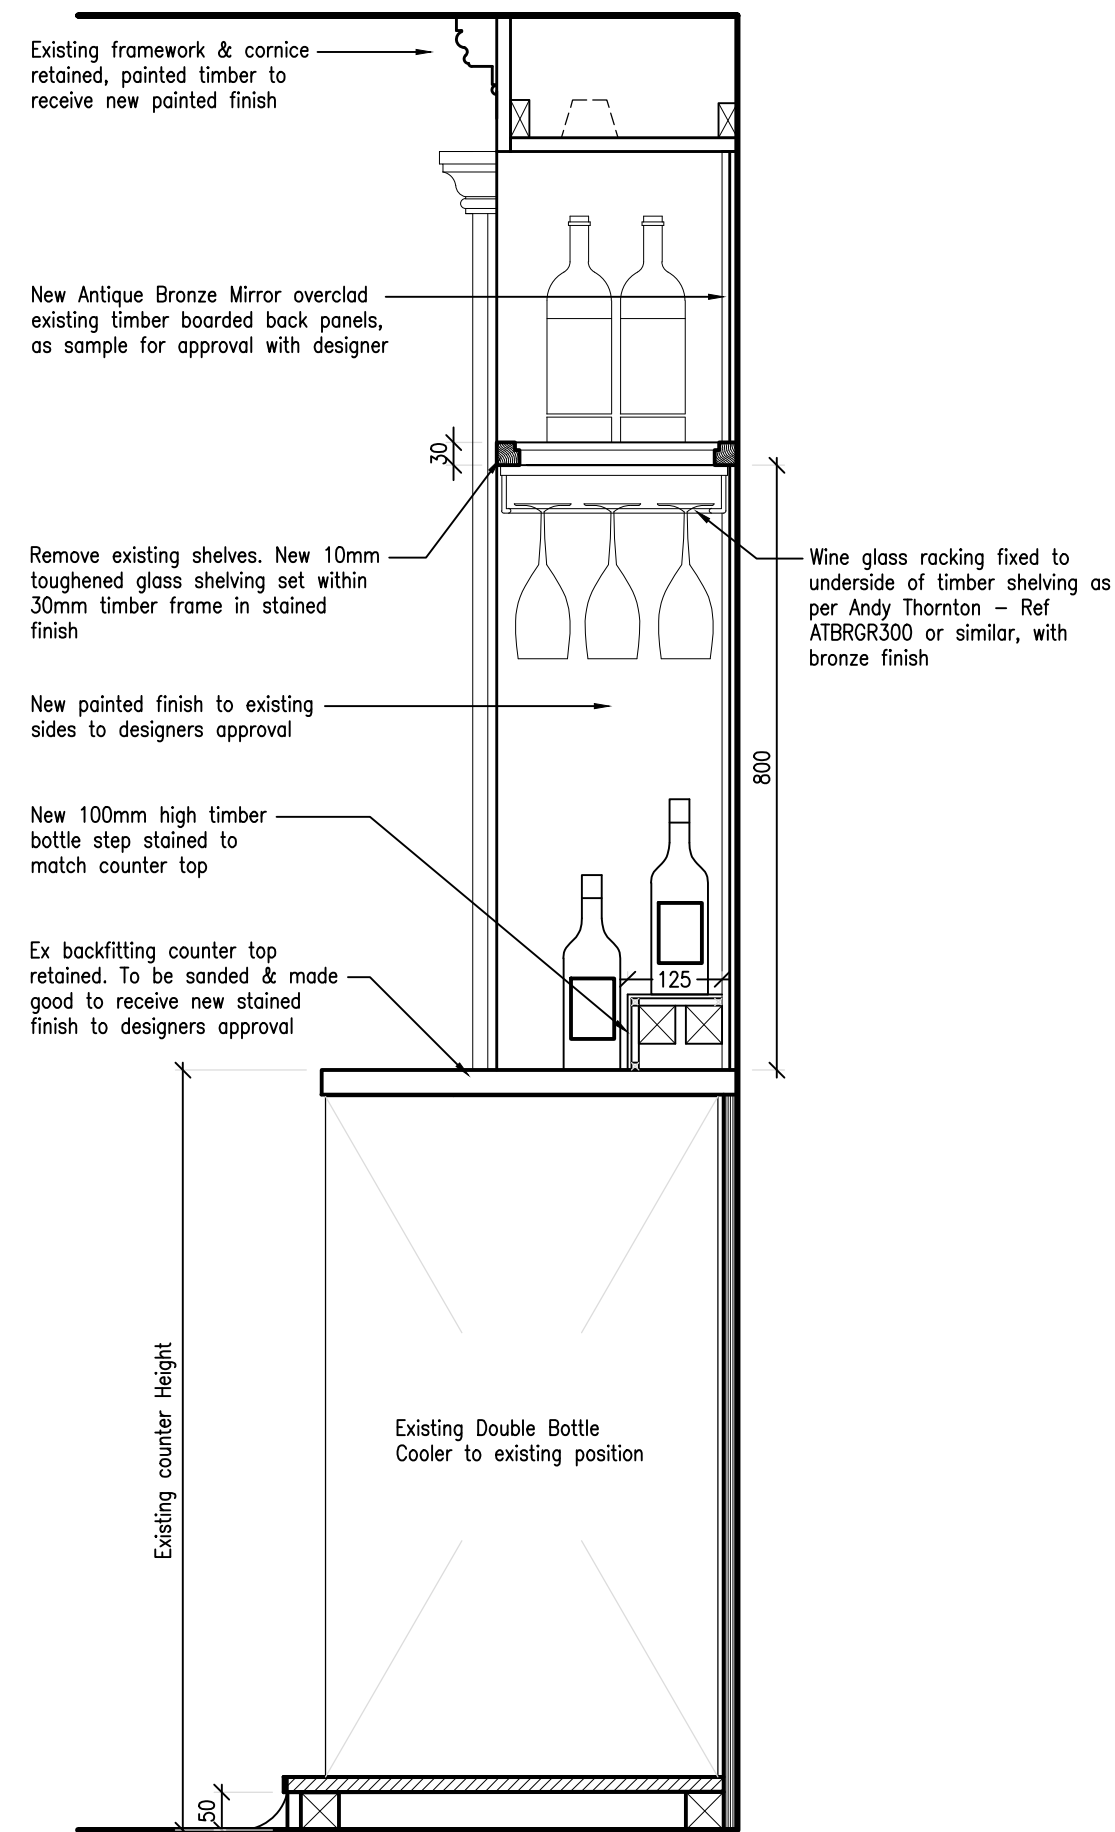

Section 6-6  
Scale 1:10

## NOTES

The Contractor is to check and verify all building and site dimensions, levels and sewer invert levels at connection points before work starts.

This drawing must be read with and checked against any structural or other specialist drawings provided.

The Contractor is to comply in all respects with the current Building Regulations whether or not specifically stated on these drawings.

This drawing is not intended to show details of foundation or ground conditions. Each area of ground relied upon to support the structure depicted must be investigated by the Contractor and suitable methods of foundation be provided.

This drawing is to be read in conjunction with all other standard Mitchells & Butlers specifications and documentation.

This drawing remains the Copyright of Mitchells & Butlers Retail Limited.

Mitchells & Butlers Retail Limited  
27 Fleet Street  
Birmingham  
B3 1JP  
0870 609 3000

**Mitchells & Butlers**



Cupboard Handles  
As or similar to: M Marcus Heritage Brass  
Deco Cabinet Pull Handle  
Finish: Antique Brass  
Size: 160mm Length CTC  
177mm O/A Length.  
25mm Width  
35mm Projection

## FINISHES

01 Coffee Station back panel Tiling:  
Parkside Lenton Green 9113  
Size: 60 x 240mm

## REVISIONS

REV	DESCRIPTION	BY	DATE

**DESIGNCOALITION**  
THE OLD MILL CASTLE STREET ONGAR ESSEX CM5 9JY

ADMIN@DESIGNCOALITION.CO.UK  
WWW.DESIGNCOALITION.CO.UK 01277 368000

## PROJECT

The Malt Shovel  
Uxbridge

## BRAND

Vintage Invested

BUN 161624

## TITLE

Proposed Bar Servery Details  
3 of 3

DRAWN Vr/RC	SCALE @ A1 1:20	SCALE @ A3 1:40	DATE Mar 24
CHECKED	PROJECT/DRAWING NO 4729/603	REVISION	