

NOTES

The Contractor is to check and verify all building and site dimensions, levels and sewer invert levels at connection points before work starts.  
This drawing must be read with and checked against any structural or other specialist drawings provided.  
The Contractor is to comply in all respects with the current Building Regulations whether or not specifically stated on these drawings.  
This drawing is not intended to show details of foundation or ground conditions. It is the responsibility of the Contractor to ensure that the work depicted must be investigated by the Contractor and suitable methods of foundation be provided.  
This drawing is to be read in conjunction with all other standard Mitchells & Butlers specifications and documentation.

 This drawing remains the Copyright of Mitchells & Butlers Retail Limited.

Mitchells & Butlers Retail Limited  
27 Fleet Street  
Birmingham  
B3 1JP  
0870 609 3000

**Mitchells & Butlers**

REVISIONS

REV	DESCRIPTION	BY	DATE

**DESIGNCOALITION**  
THE OLD MILL CASTLE STREET ONGAR ESSEX CM5 9JY

ADMIN@DESIGNCOALITION.CO.UK  
WWW.DESIGNCOALITION.CO.UK  
01277 368000


PROJECT  
The Malt Shovel  
Uxbridge

BRAND  
Vintage Invested

BUN 161624

TITLE  
Proposed Screen Details



DRAWN Vr	SCALE @ A1 1:50	SCALE @ A3 1:100	DATE Mar 24
CHECKED	PROJECT/DRAWING NO	REVISION	
		4729/604	

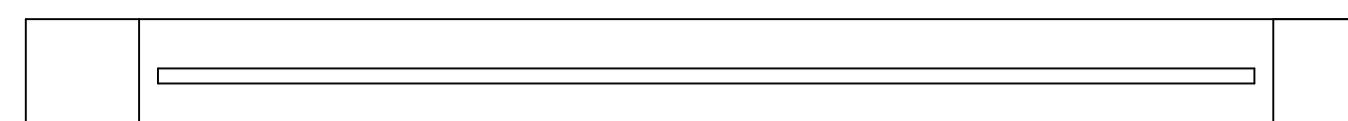

Ex Screen 1 Plan

As Existing



Dotted line denotes edge of existing glazing panel.

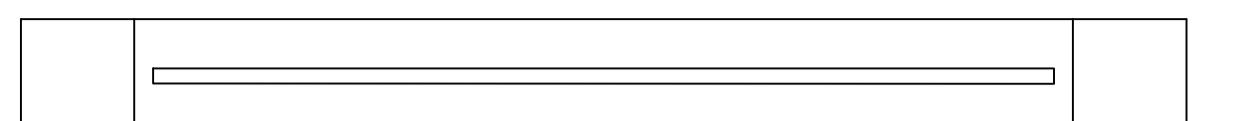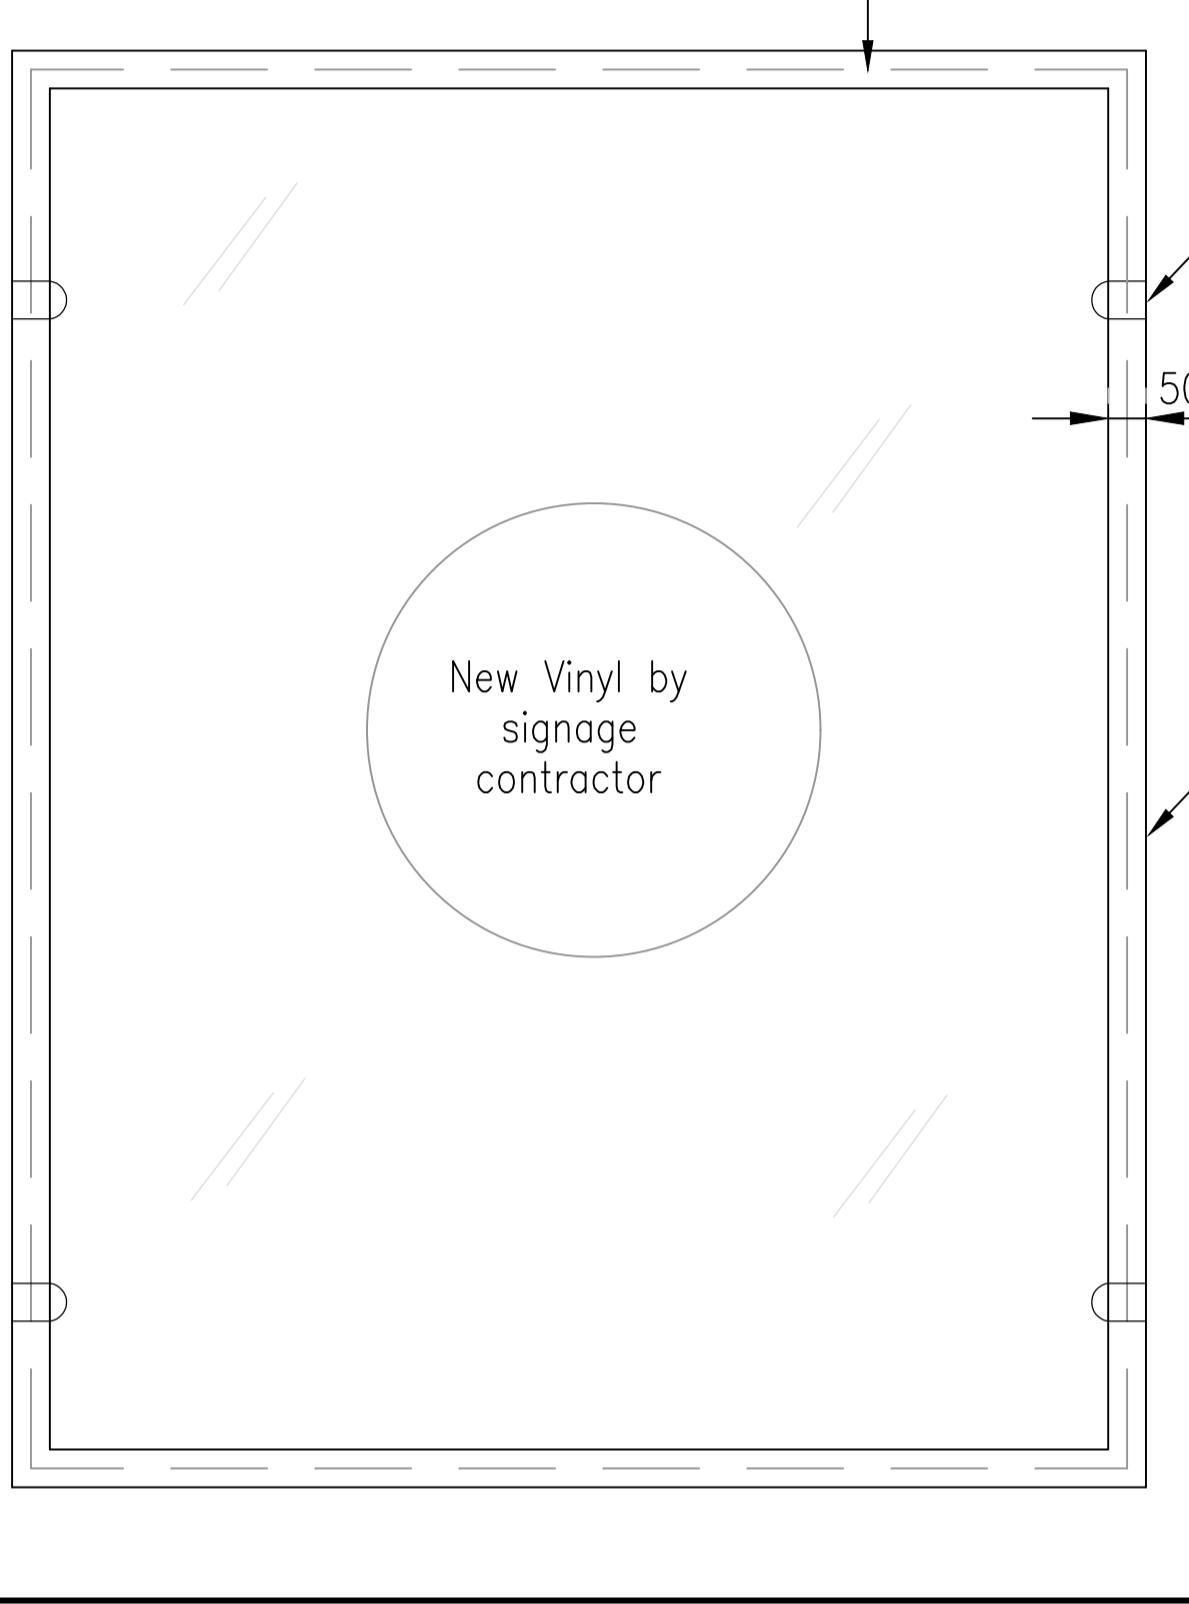

Ex Screen 2 Plan

As Existing



Dotted line denotes edge of existing glazing panel.

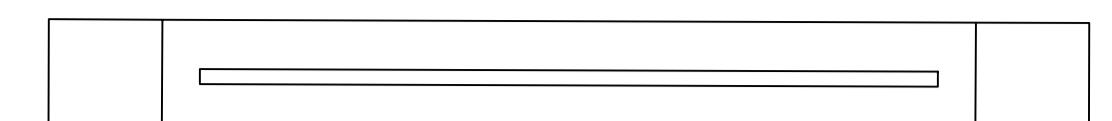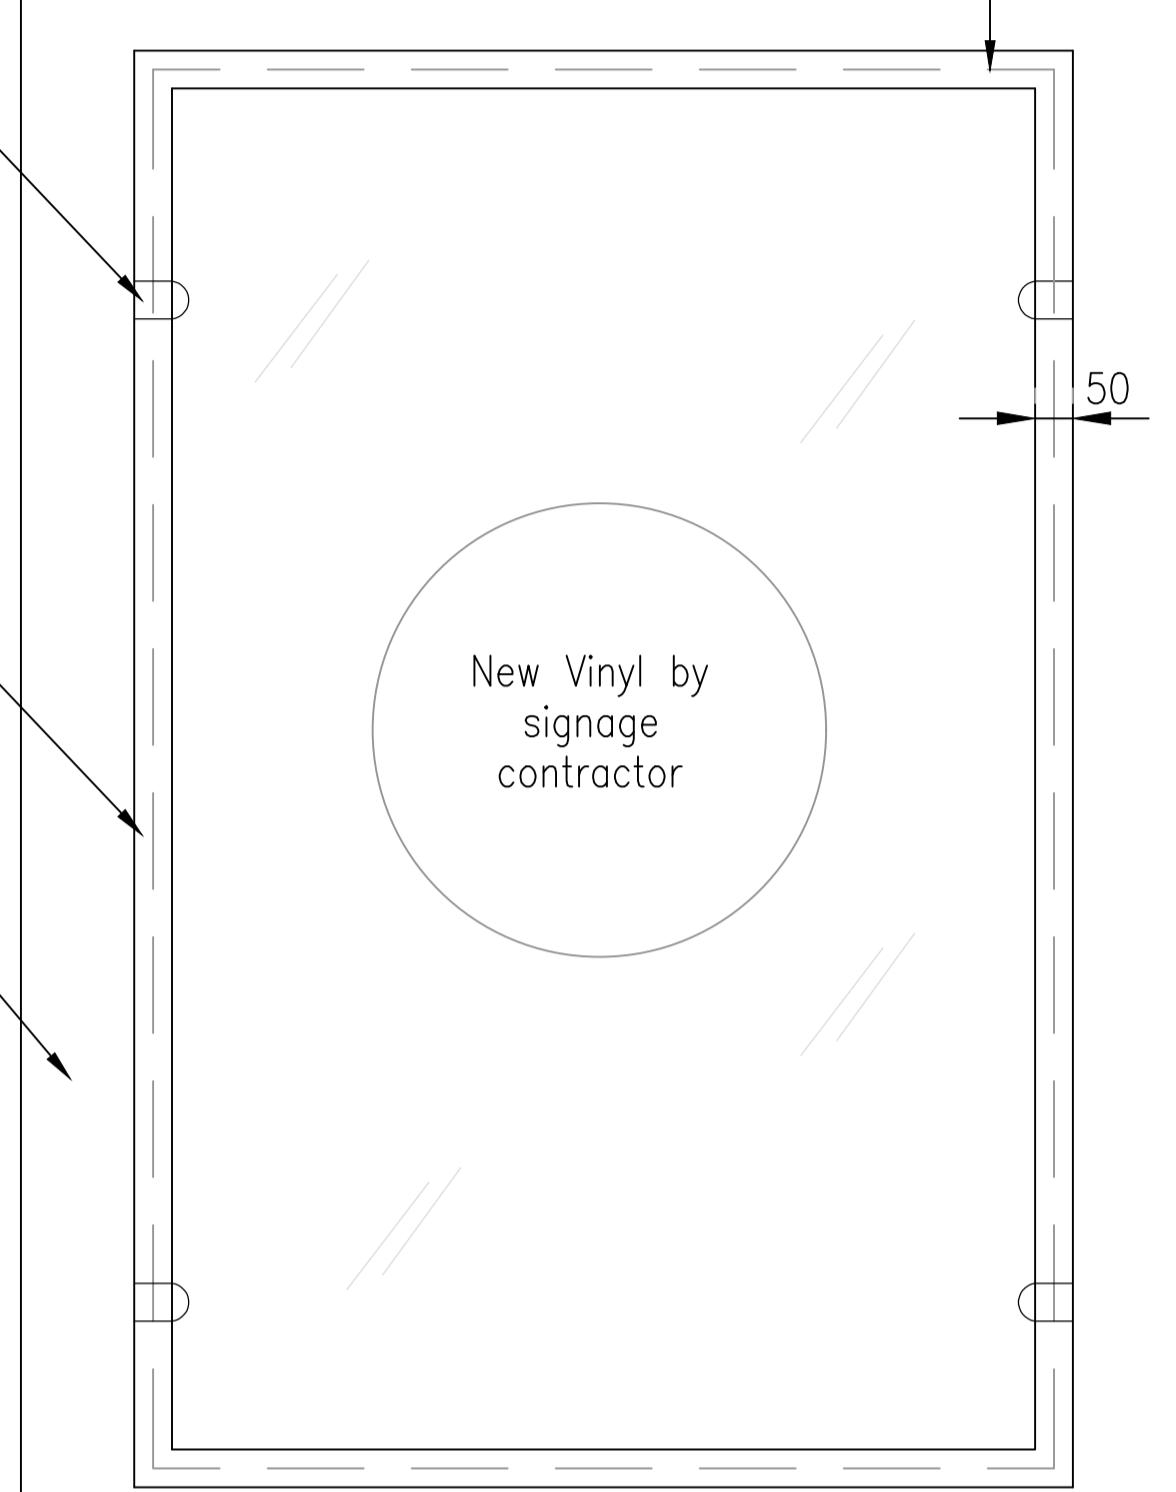

Ex Screen 3 Plan

As Existing

Dotted line denotes edge of existing glazing panel.

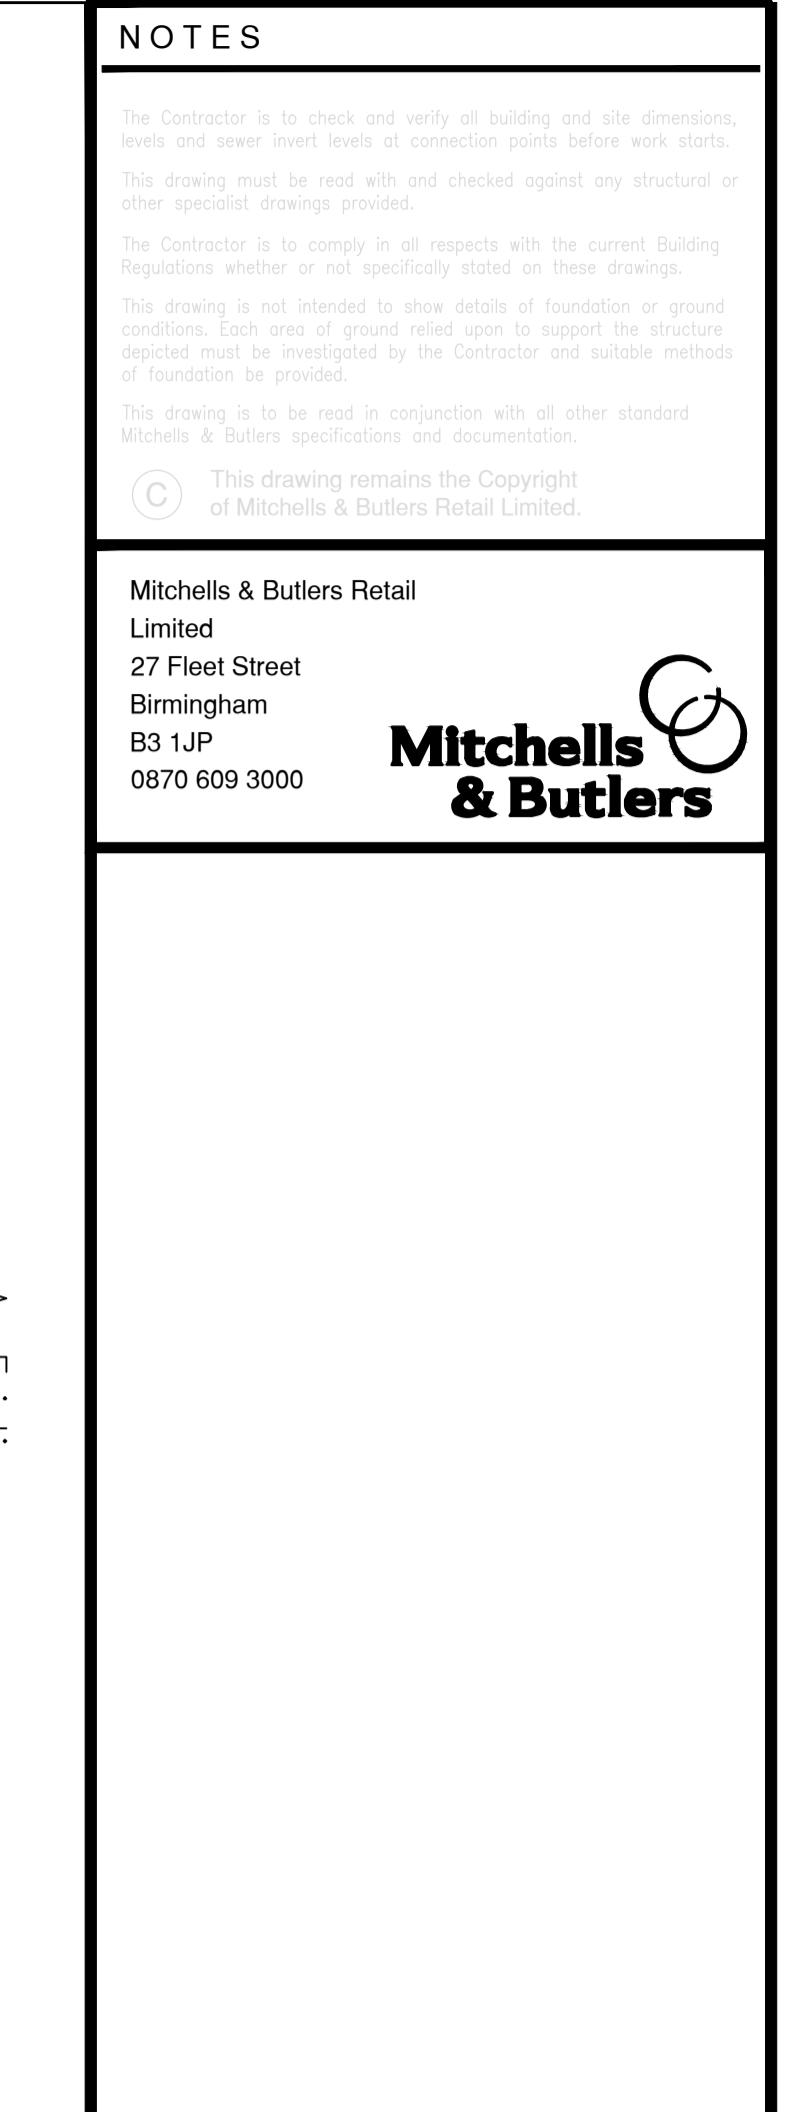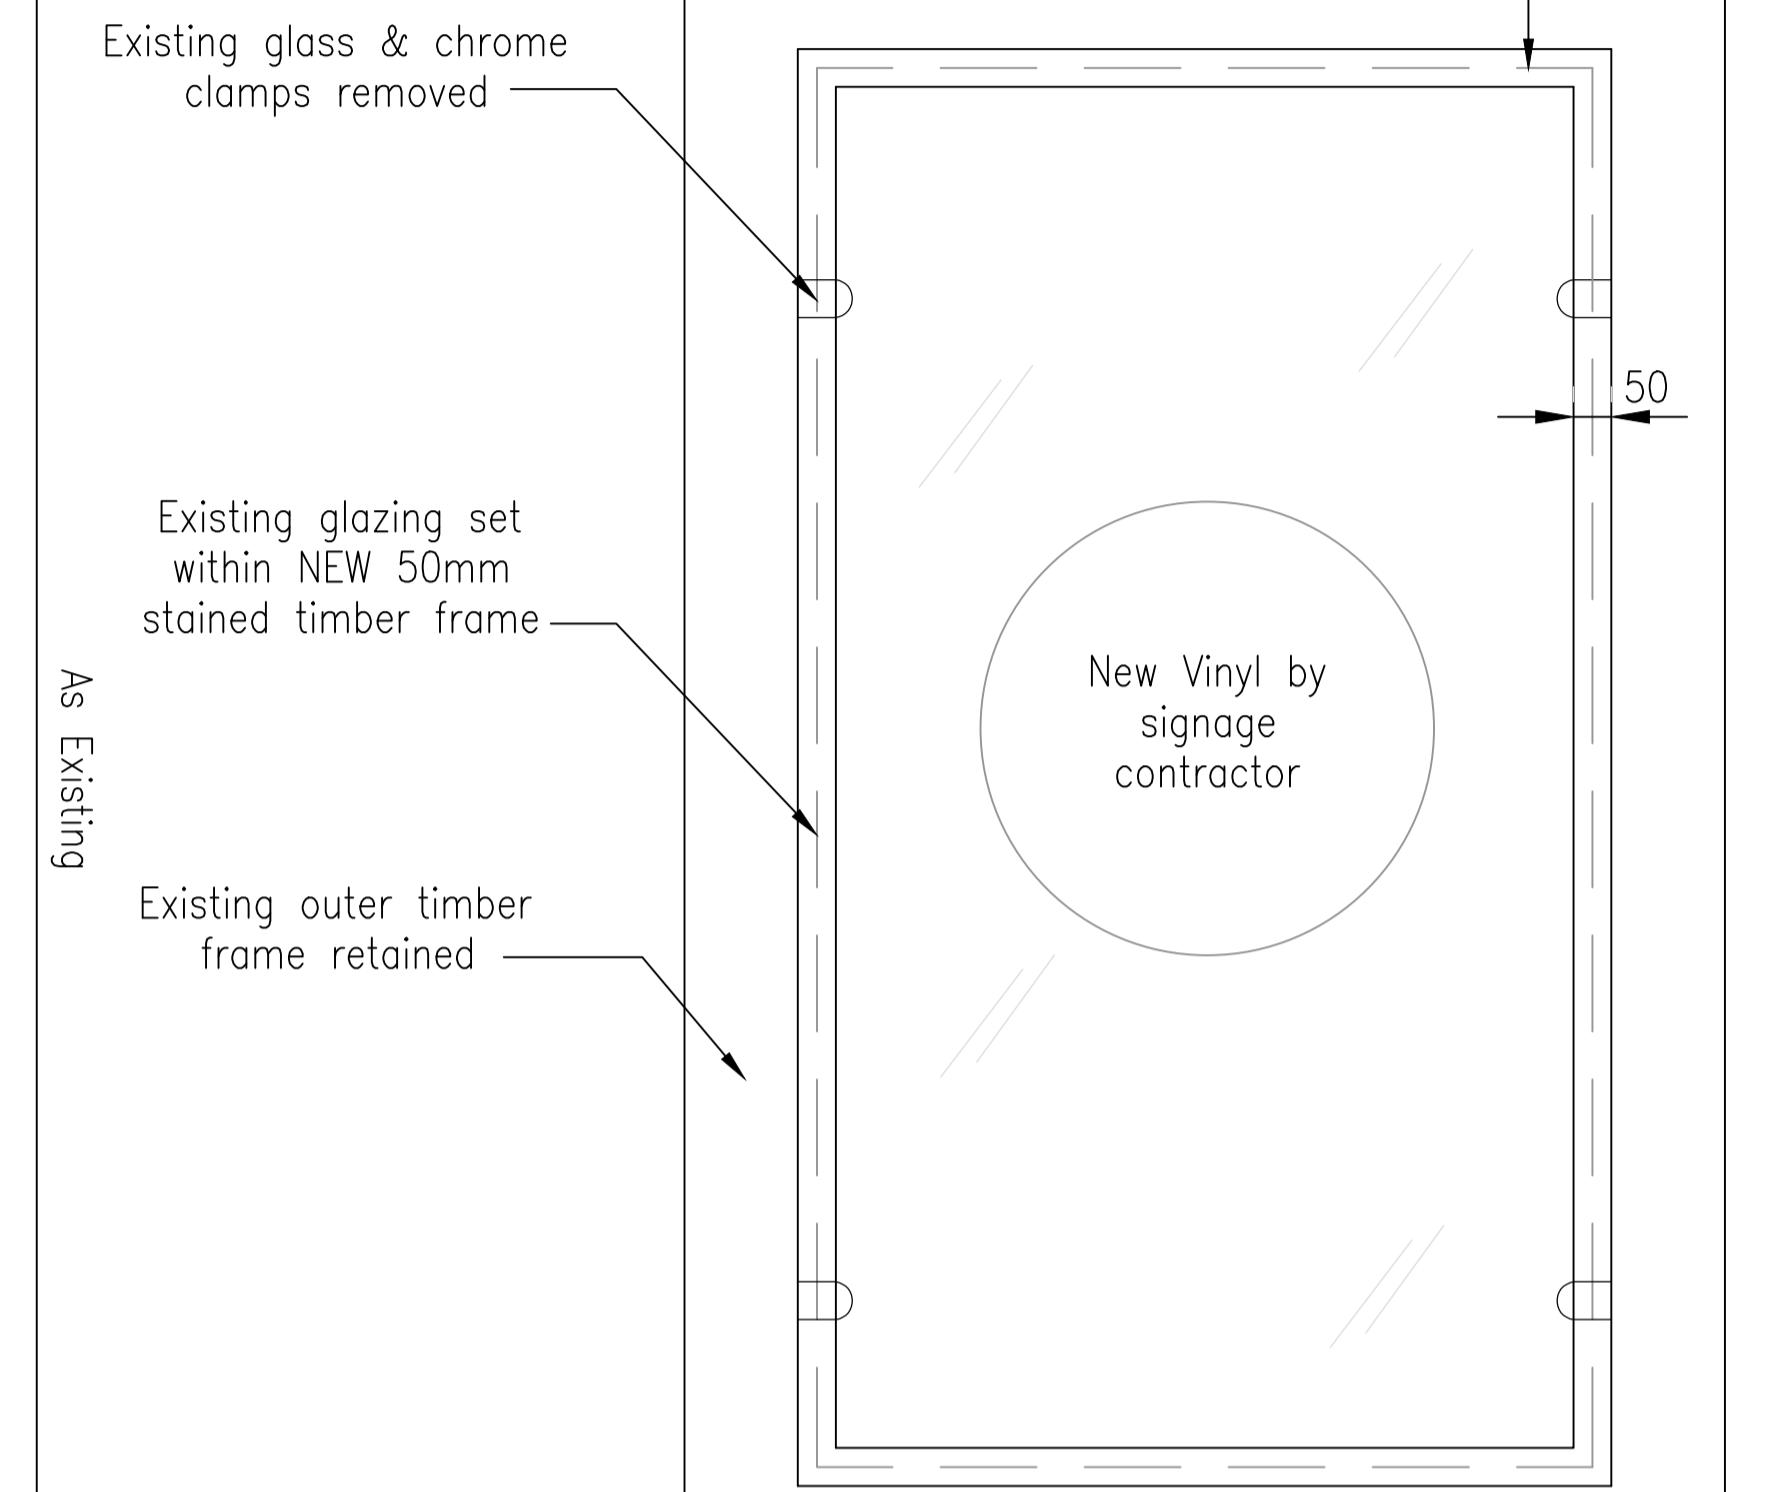


Ex Screen 1 Elevation


Ex Screen 2 Elevation

Ex Screen 3 Elevation

Dotted line denotes edge of existing glazing panel.

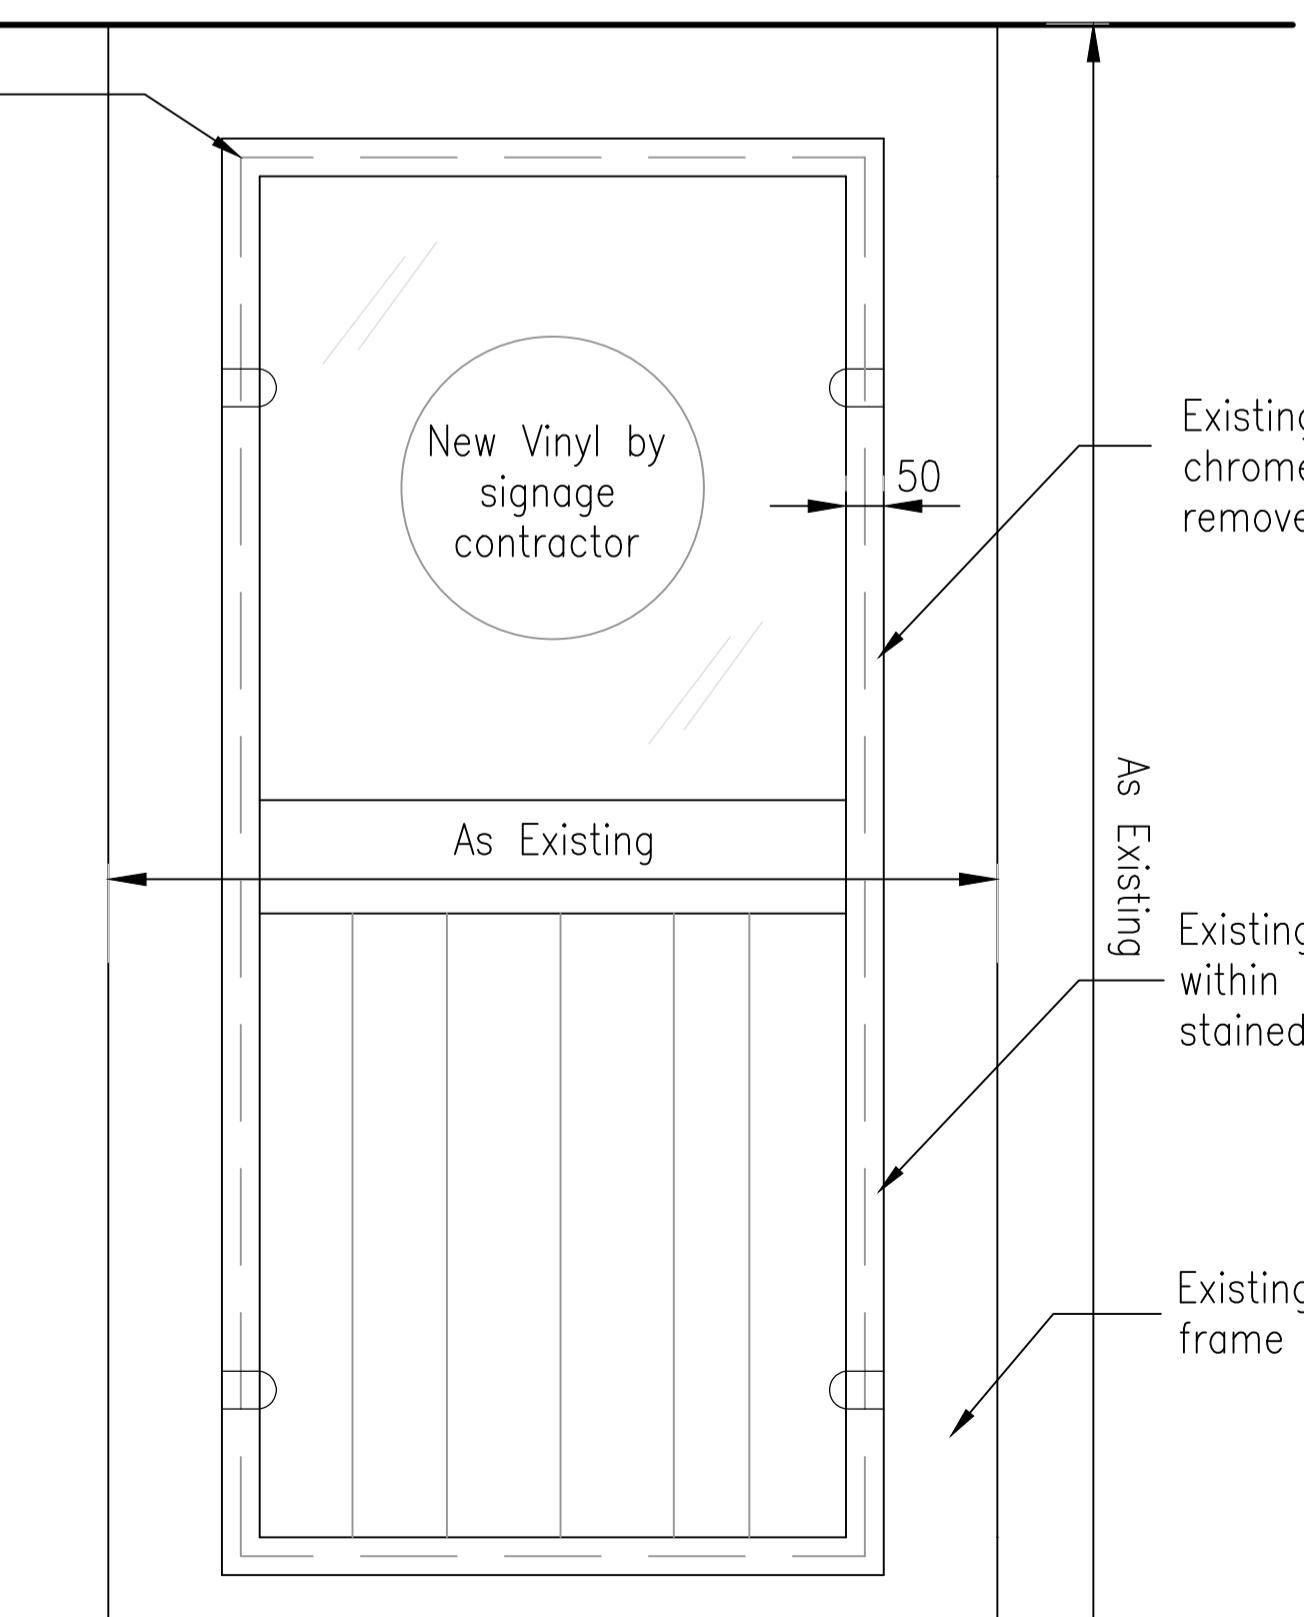

NOTE: ALL SCREENS  
Signage Contractor to  
remove existing  
manifestation to glazing  
and prepare glass for  
new.

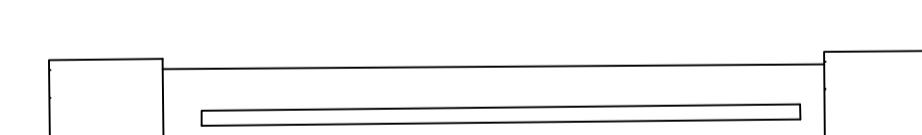


Ex Screen 4 Plan

As Existing

Existing glazing set  
within NEW 50mm  
stained timber frame

Existing outer timber  
frame retained

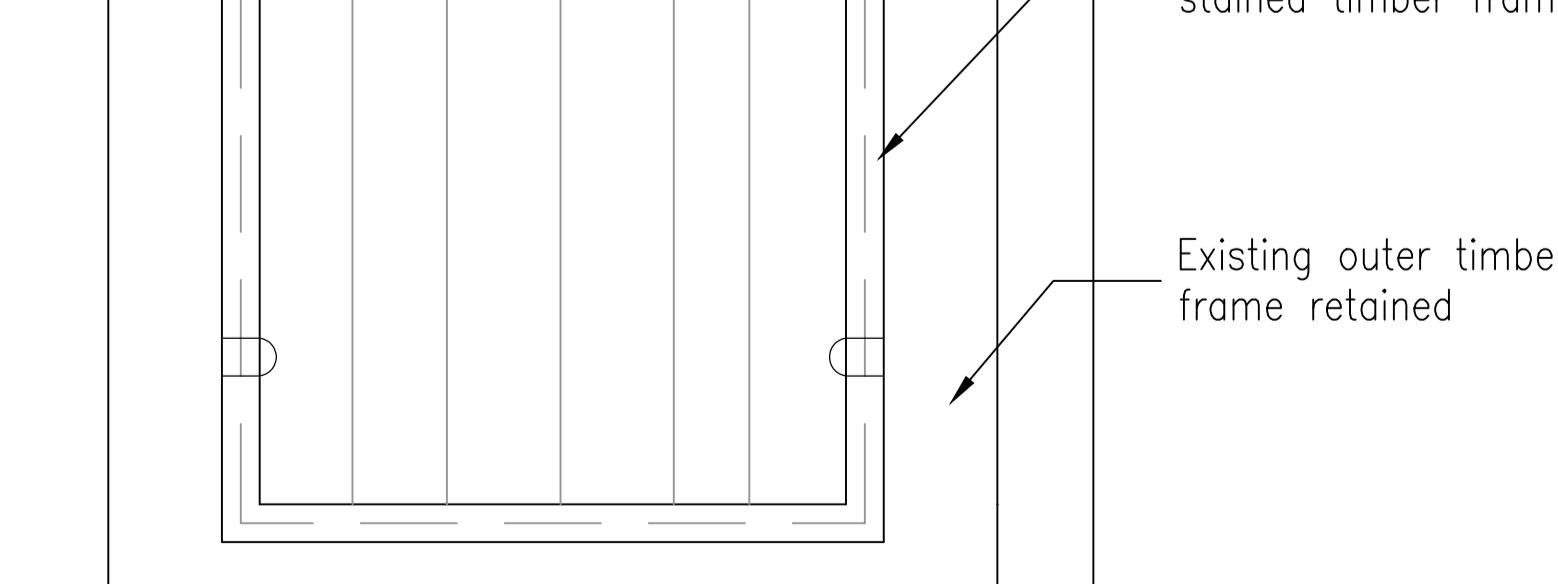

Ex Screen 4 Elevation

Ex Screen 4 Elevation