

NOTES

The Contractor is to check and verify all building and site dimensions, levels and sewer invert levels at connection points before work starts.
 This drawing must be read with and checked against any structural or other specialist drawings provided.
 The Contractor is to comply in all respects with the current Building Regulations whether or not specifically stated on these drawings.
 This drawing is not intended to show details of foundation or ground conditions. The Contractor is to satisfy himself that the ground area depicted must be investigated by the Contractor and suitable methods of foundation be provided.
 This drawing is to be read in conjunction with all other standard Mitchells & Butlers specifications and documentation.

 This drawing remains the Copyright of Mitchells & Butlers Retail Limited.

Mitchells & Butlers Retail Limited
 27 Fleet Street
 Birmingham
 B3 1JP
 0870 609 3000

Mitchells & Butlers

REVISIONS

REV DESCRIPTION BY DATE

DESIGNCOALITION
 THE OLD MILL CASTLE STREET ONGAR ESSEX CM5 9JY

ADMIN@DESIGNCOALITION.CO.UK
 WWW.DESIGNCOALITION.CO.UK
 01277 368000

PROJECT



The Malt Shovel
 Uxbridge

BRAND
 Vintage Invested

BUN 161624

TITLE
 Balustrade Details

DRAWN @ A1 SCALE @ A3 DATE
 RC 1:20 1:40 Mar 24
 CHECKED - PROJECT/DRAWING NO 4729/605
 REVISION

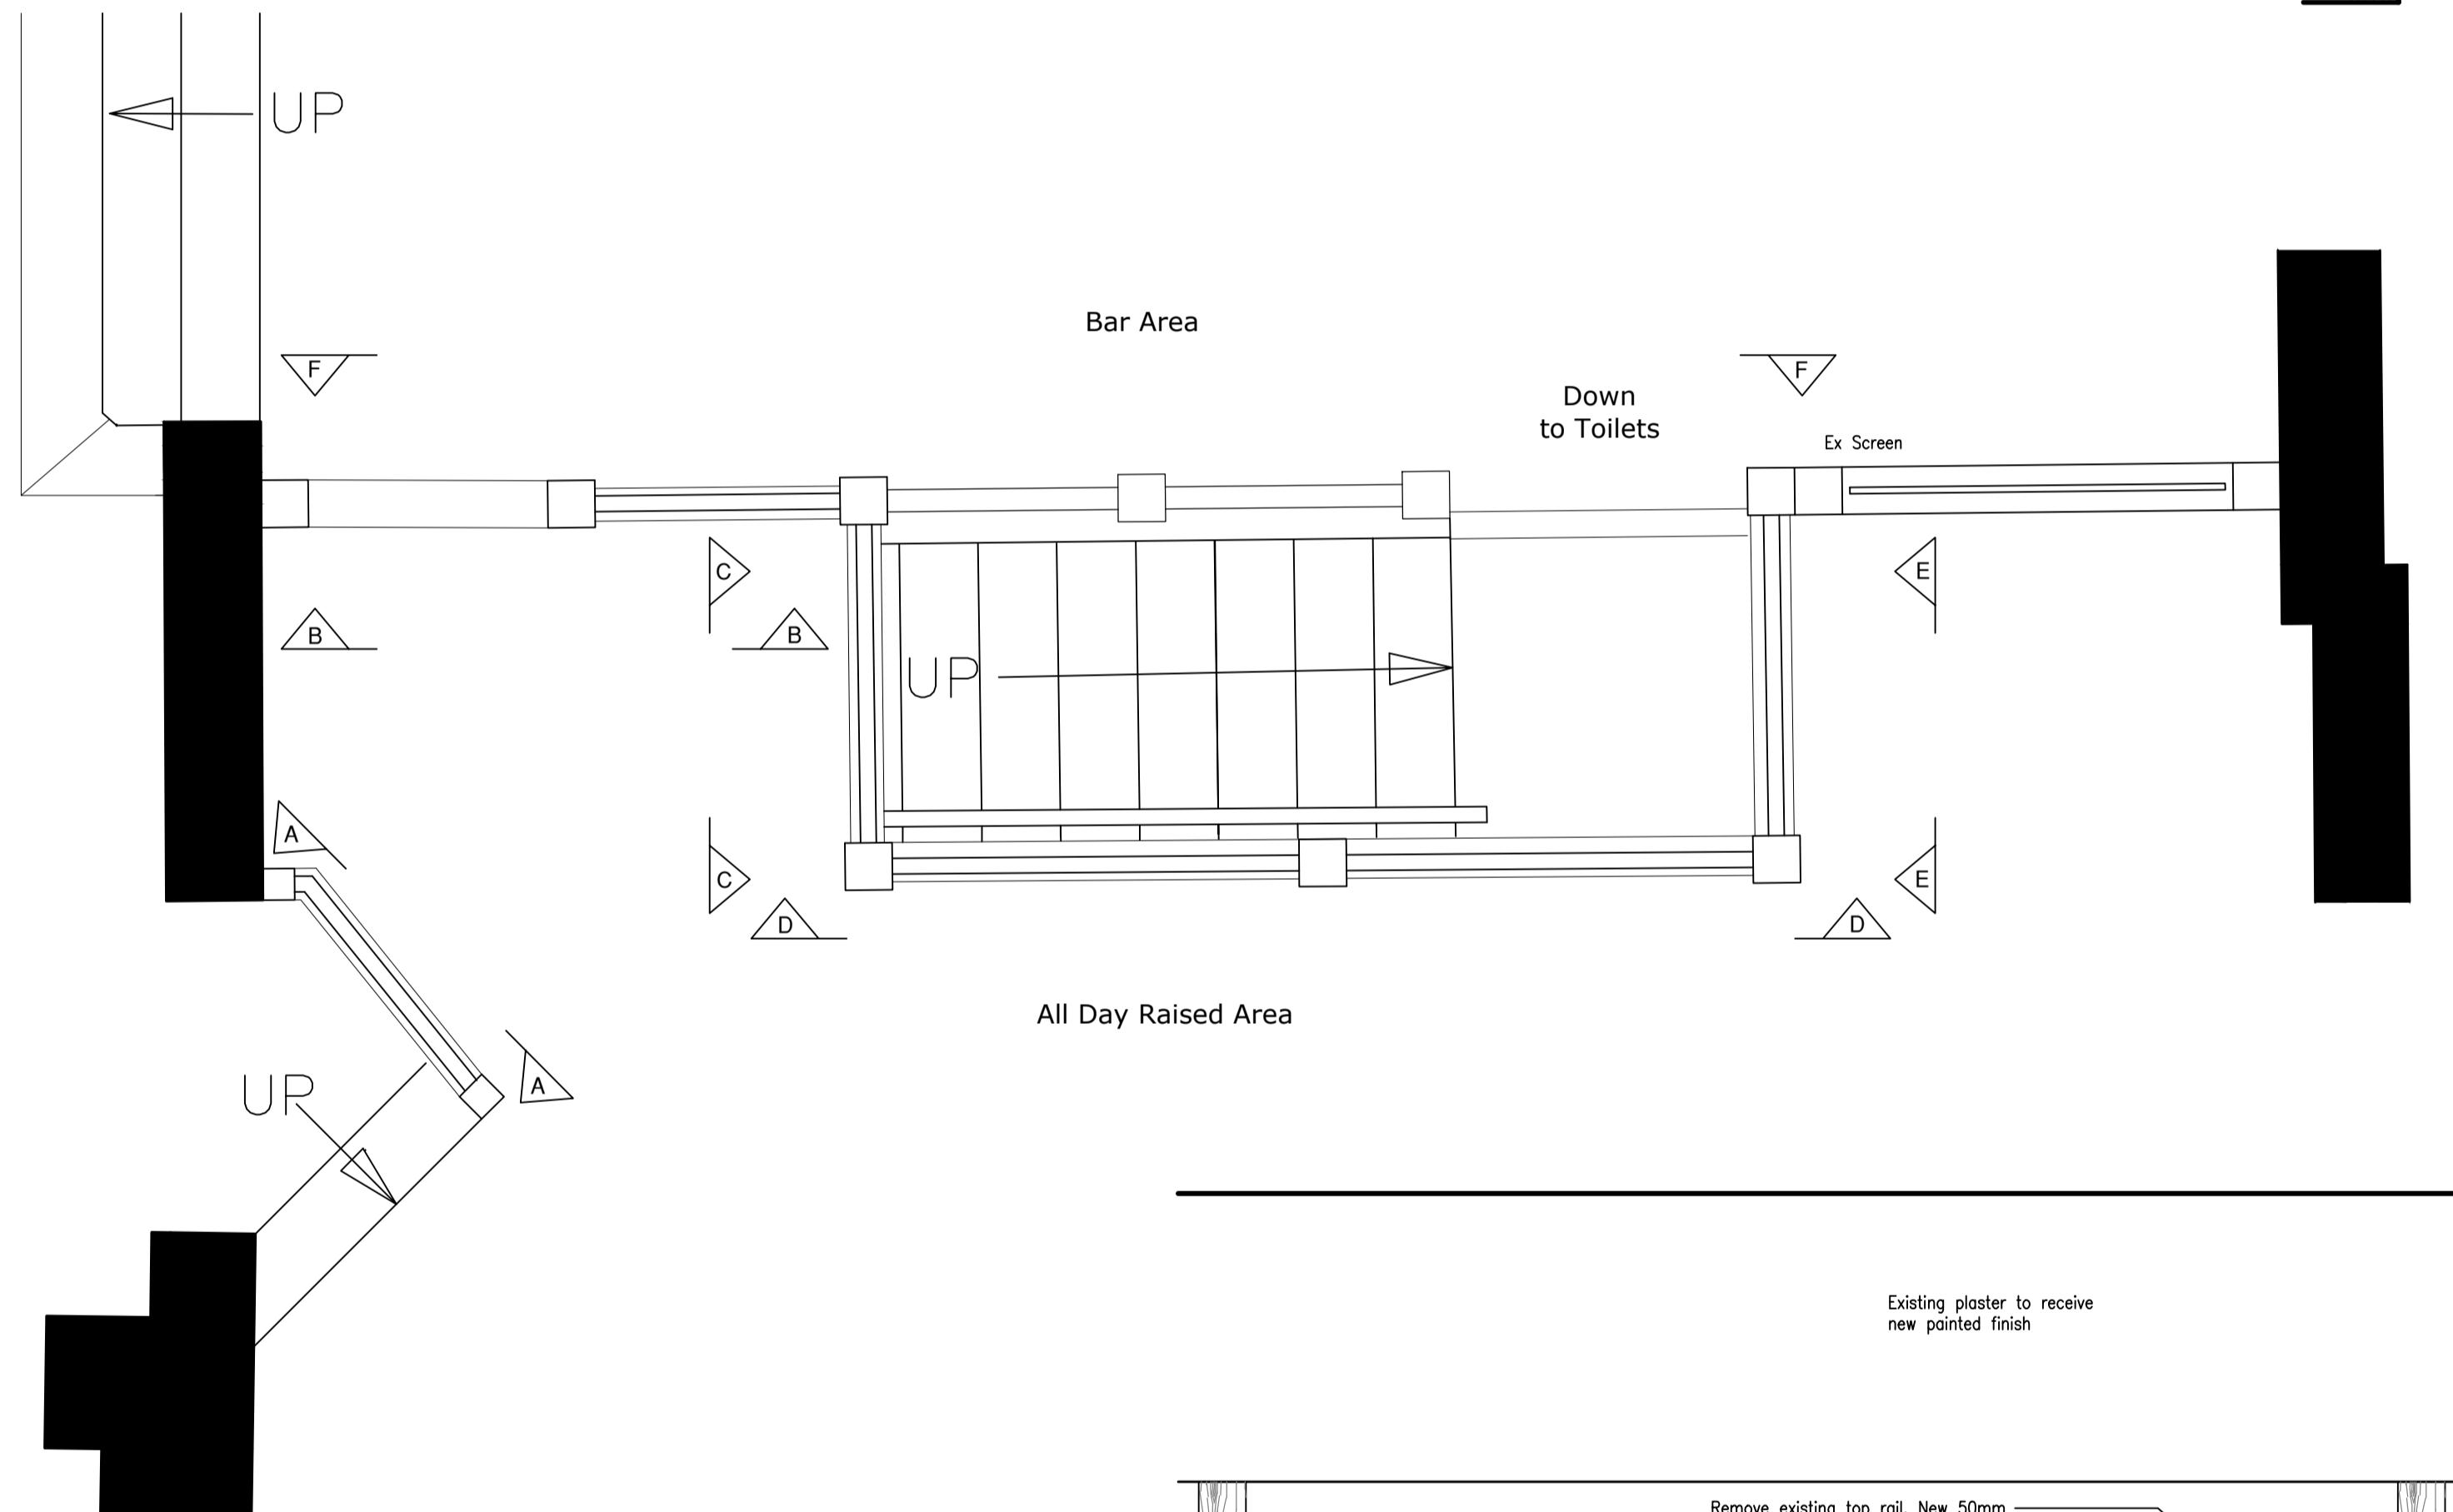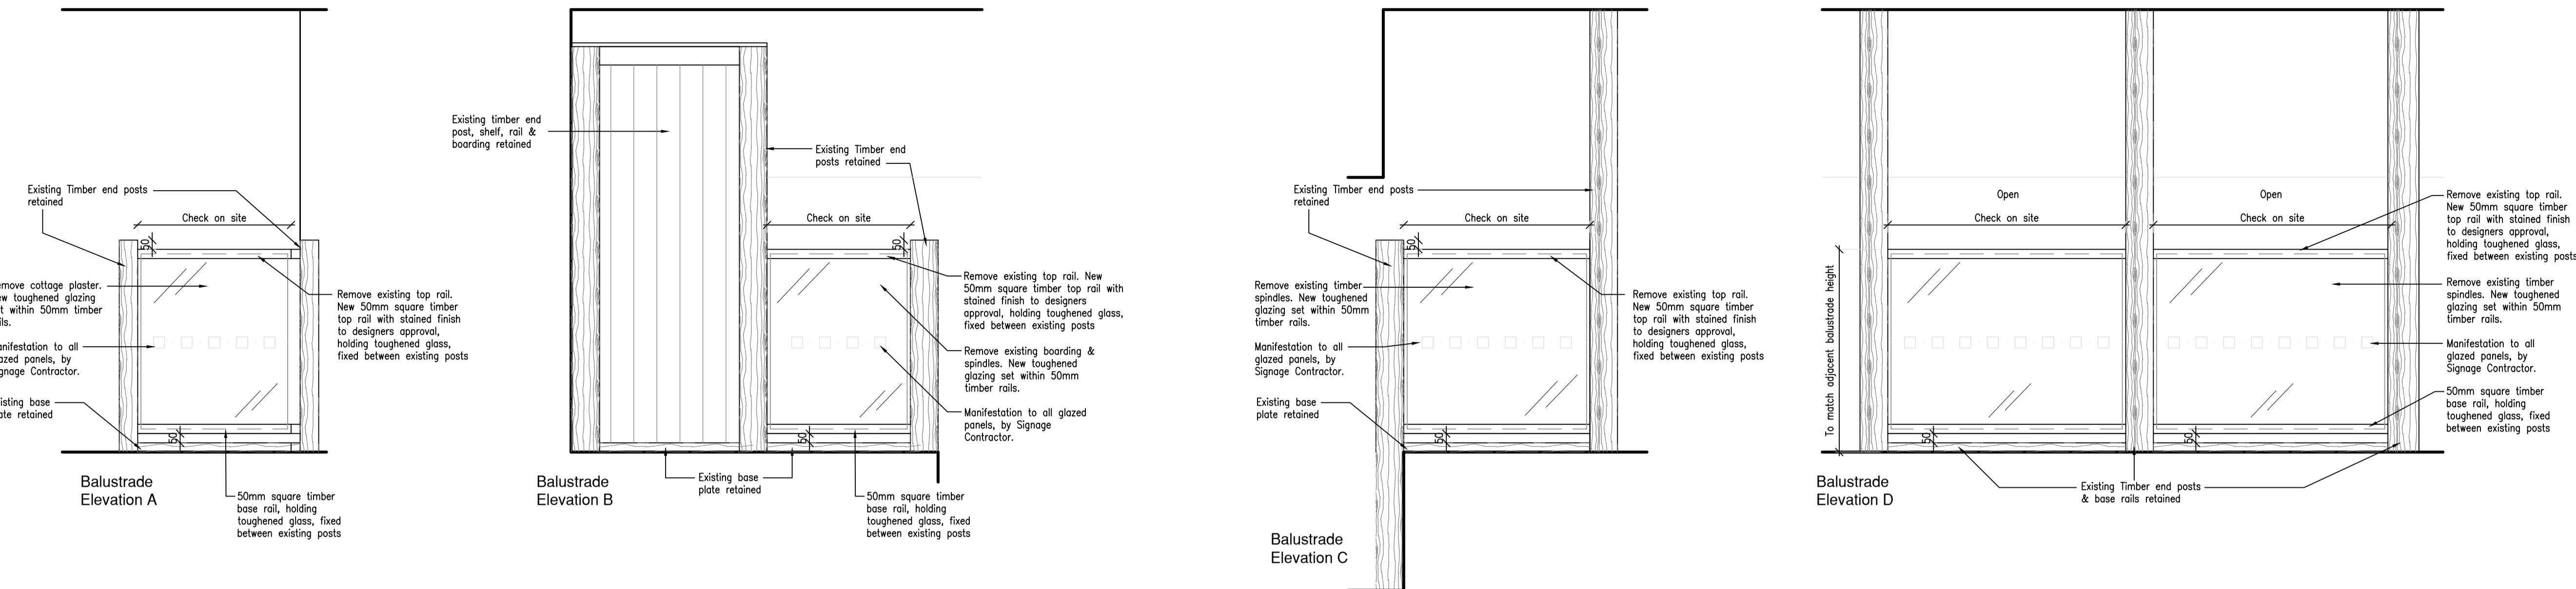

Balustrade Plan

