



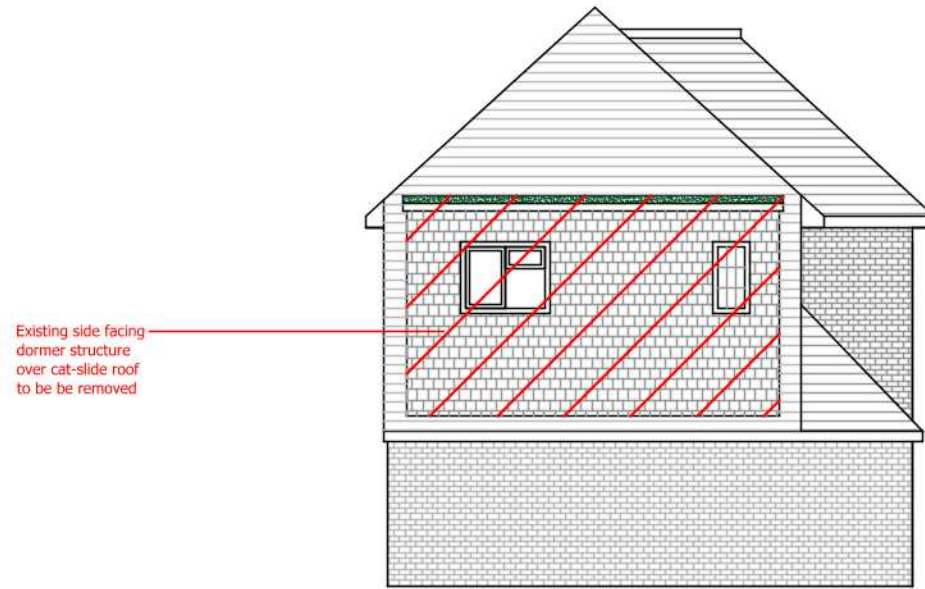


EXISTING LEFT

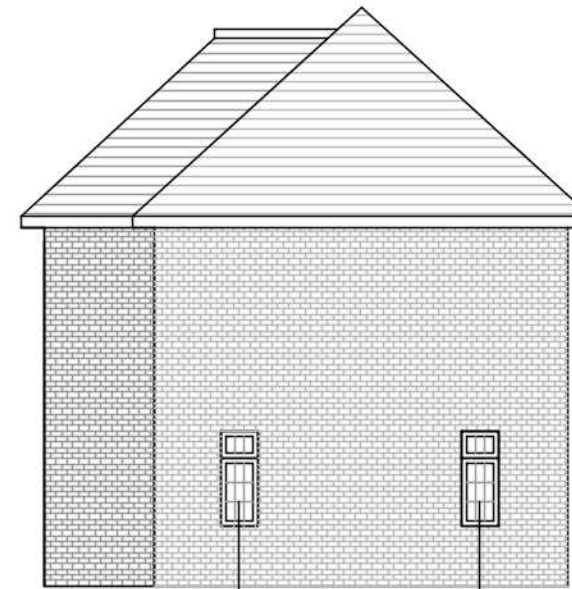


EXISTING RIGHT

Existing GF side elevation
windows to be retained

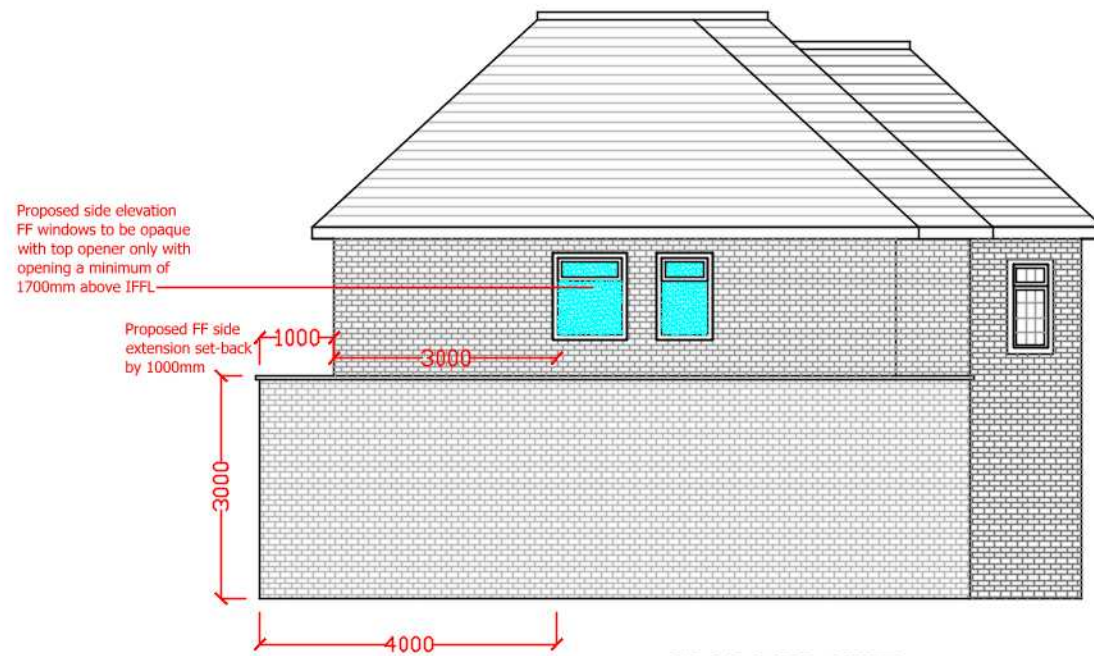

PROPOSED LEFT

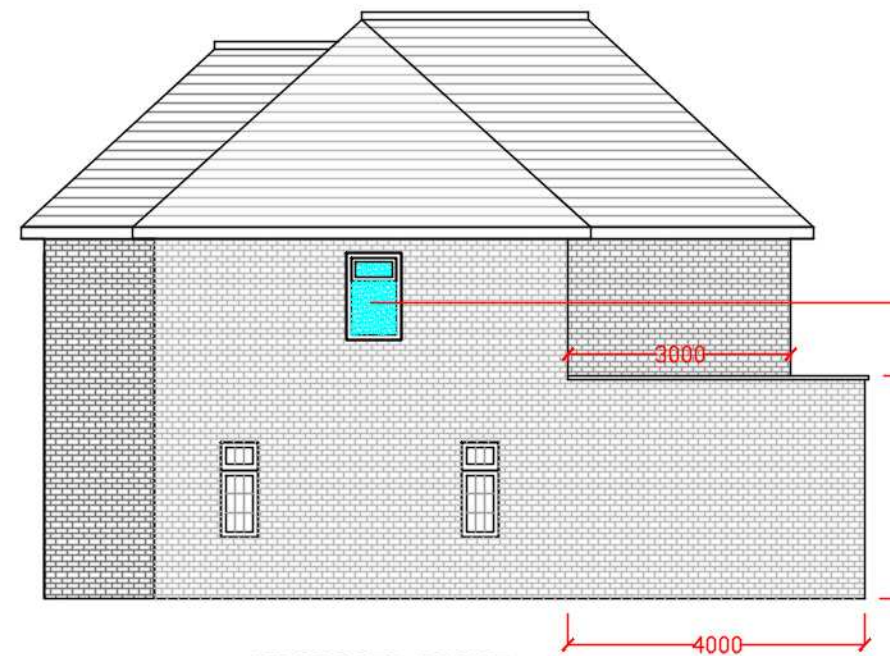

PROPOSED RIGHT

Proposed side elevation
FF windows to be opaque
with top opener only with
opening a minimum of
1700mm above IFFL



NOTES: NB: Construction must only commence once planning, building control and any other relevant approvals have been obtained. It is the responsibility of the owner to commence prior to receiving these approvals. These drawings must be read together with the specifications, details, structural designs and calculations or referred to. All works to be carried out to Local Authority Planning and Building Regulation Approval, the Codes of Practice and British Standards as necessary. All dimensions, levels, sizes, positions and locations of particulars as noted on the drawings are to be verified by the appointed Contractor on site prior to commencement of works. Any discrepancies must be reported to the Architect, Surveyor, Engineer or person responsible immediately. The contractor is responsible for ensuring compliance with the CDM Regulations and the mandatory H&S on site precautions. The Client/Building Owner must obtain the necessary Party Wall Agreements prior to commencing works on site.	PROJECT: DOUBLE STOREY REAR EXTENSION WITH SET-INS		DETAIL: EXISTING & PROPOSED SIDE ELEVATIONS		
	CLIENT: Mr & Mrs Rattan		DRAWING No: 2020-Ickenham-P-03		
	SITE: 33A Ickenham Road Ruislip Middx HA4 7BZ		DATE: 16th April 2020	REV: 01-05-20	A
			SCALE: 1:100	A3	DRAWN BY: SC