




EXISTING LEFT

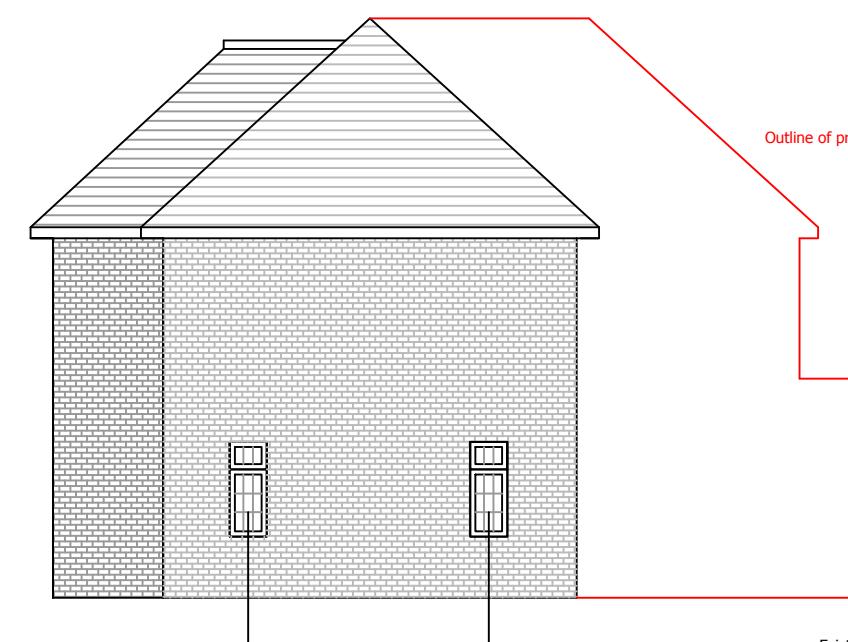

EXISTING RIGHT

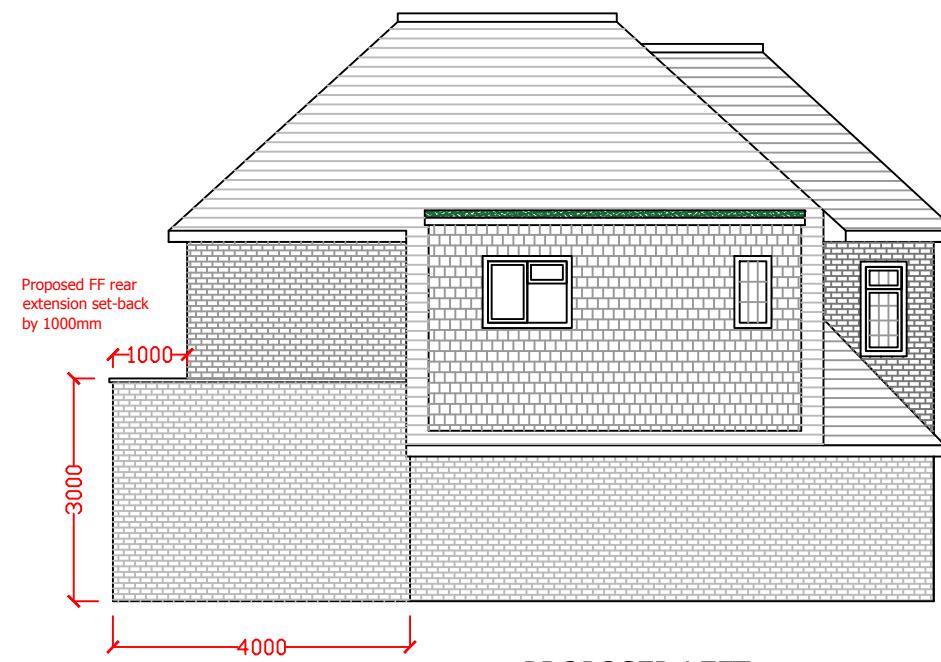

PROPOSED LEFT

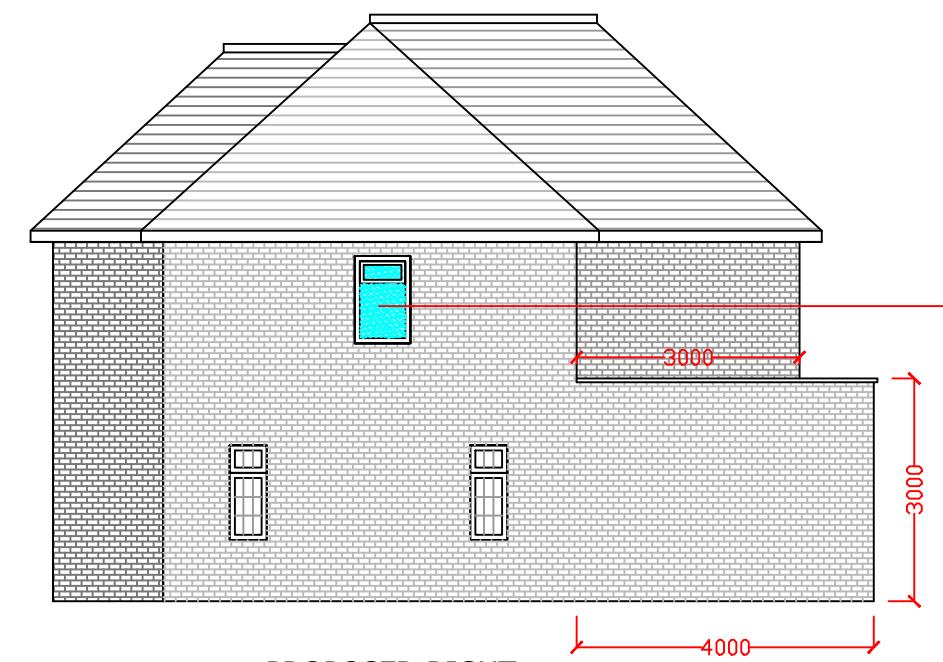

PROPOSED RIGHT

0 5m

NOTES:
NB: Construction must only commence once planning, building control and any other relevant approvals have been obtained. It is the responsibility of the owner to commence prior to receiving these approvals.
These drawings must be read together with the specifications, details, structural designs and calc's issued and referred to.
All works to be carried out to Local Authority Planning and Building Regulation Approval, the Codes of Practice and British Standards.
All dimensions, areas, positions and locations of particulars as noted on the drawings are to be verified by the appointed Contractor on site prior to commencement of works. Any discrepancies must be reported to the Architect, Surveyor, Engineer or person responsible immediately.
The contractor is responsible for ensuring compliance with the CDM Regulations and the mandatory H&S on site precautions.
The Client/Building Owner must obtain the necessary Party Wall Agreements prior to commencing works on site.

 **Sterling Partners**
ARCHITECTURAL & STRUCTURAL DESIGN
PROJECT MANAGEMENT
179 Pinner Road, Bushey WD19 4EP
office: 01923 447738 mobile: 07919 213127
email: sc@sterlingpartners.uk.com
www.sterlingpartners.uk.com

PROJECT: DOUBLE STOREY REAR EXTENSION WITH SET-INS
CLIENT: Mr & Mrs Rattan
SITE: 33A Ickenham Road
Ruislip
Middx
HA4 7BZ

DETAIL: EXISTING & PROPOSED SIDE ELEVATIONS	
DRAWING No: 2020-Ickenham-P2-03	
DATE: 8th AUG 2020	REV:
SCALE: 1:100	DRAWN BY: SC