


35

33A

33

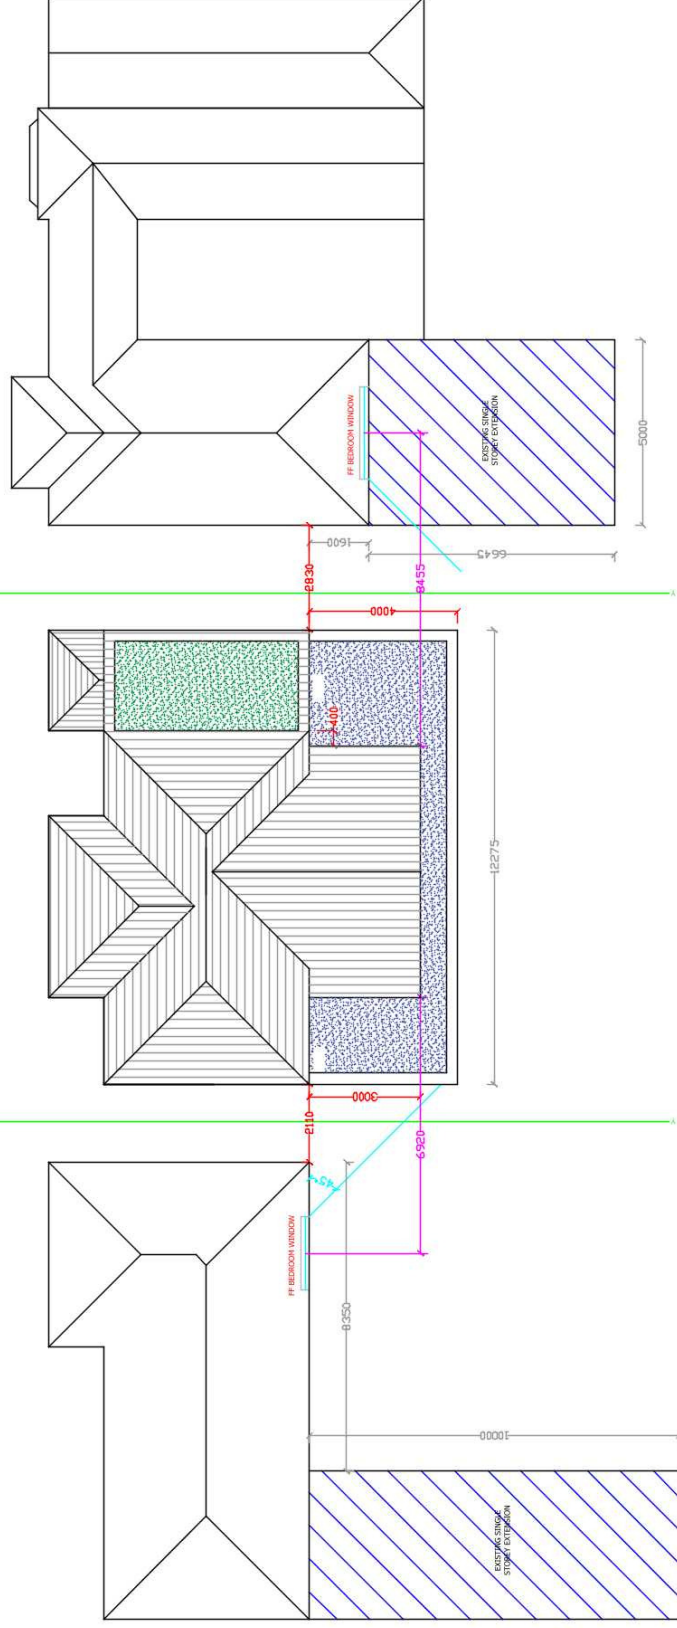

NOTES:
1. The client has provided all necessary information for the preparation of this drawing.
Sterling Partners
ARCHITECTURAL & STRUCTURAL DESIGN
PROJECT MANAGEMENT
179 Prince Road, Buxley, Weymouth, Dorset DT9 4LP
Office: 01302 447738 Mobile: 07919 213127
www.sterlingpartners.co.uk

PROJECT:	DOUBLE STOREY REAR & SIDE EXTENSION	DETAIL:	LINE OF SIGHT PLOT LAYOUT
CLIENT:	Mr & Mrs Rattan	DRAWING No:	2020-Isdenham-P03-06
SITE:	33A Isdenham Road, Buxley, Midx	DATE:	18th NOV 2020
		SCALE:	1:100
			A2
			SC