


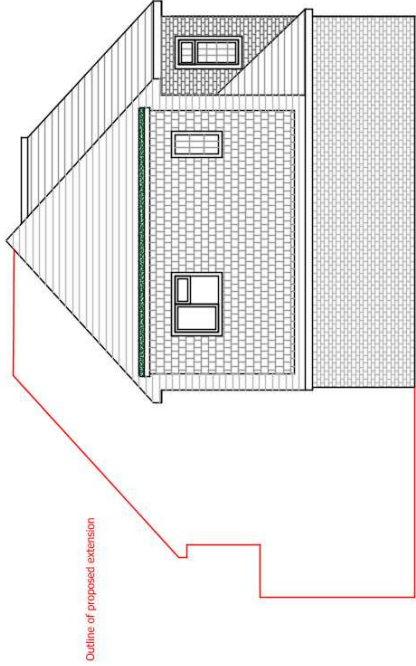


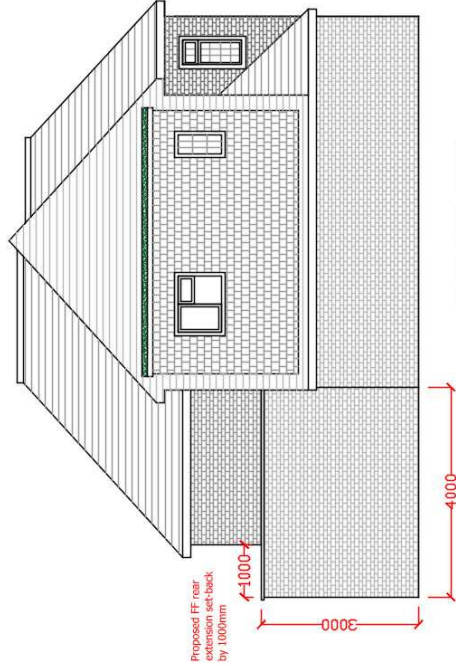

EXISTING RIGHT

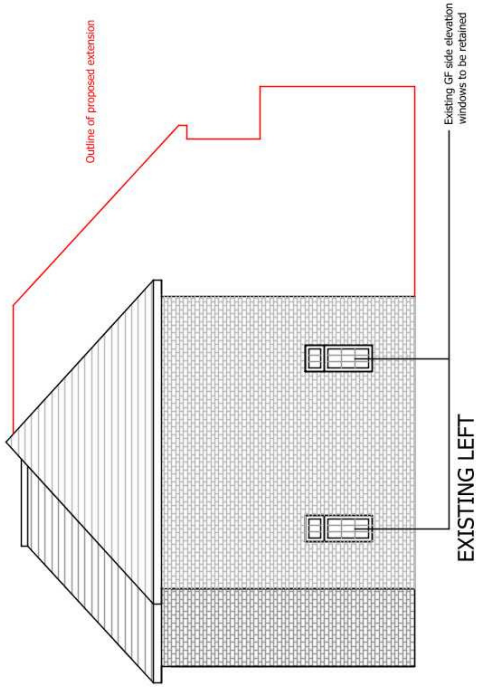

PROPOSED RIGHT

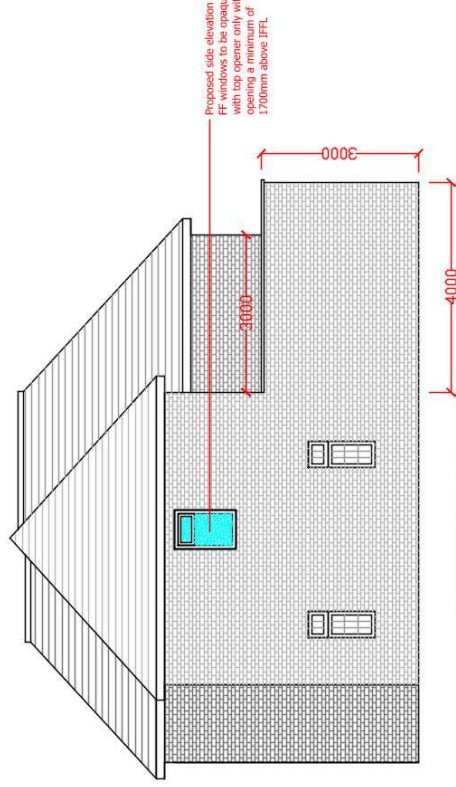

PROPOSED LEFT

NOTES:
1. All dimensions are in millimetres unless otherwise stated.
2. All dimensions are to the face of the work unless otherwise stated.
Sterling Partners
ARCHITECTURAL & STRUCTURAL DESIGN
PROJECT MANAGEMENT
179 Priory Road, Bury, Greater Manchester, M9 1JF
Tel: 0161 254 4477
www.sterlingpartners.co.uk

PROJECT: DOUBLE STOREY REAR
EXTENSION WITH SET-INS
CLIENT: Mr & Mrs Rattan
SITE: 324 Ickenham Road
Buckley
M44 7BZ

DETAIL: EXISTING & PROPOSED
SIDE ELEVATIONS
DRAWING NO: 2020-Ickenham-P3-03
DATE: 18th NOV 2020
SCALE: 1:100
DRAWN BY: SC

