




0 5m

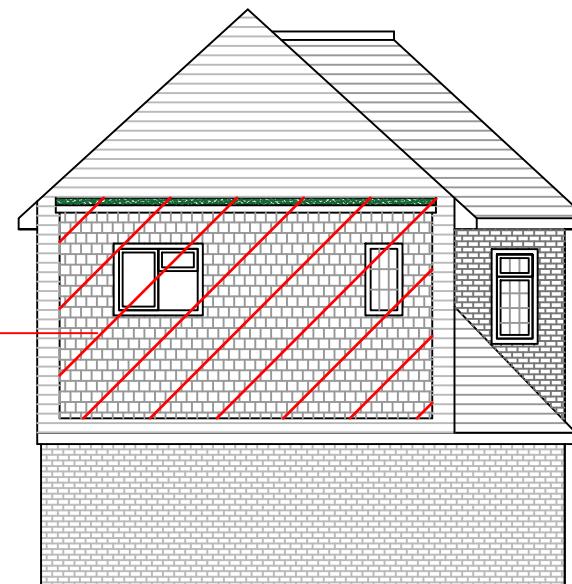


EXISTING LEFT

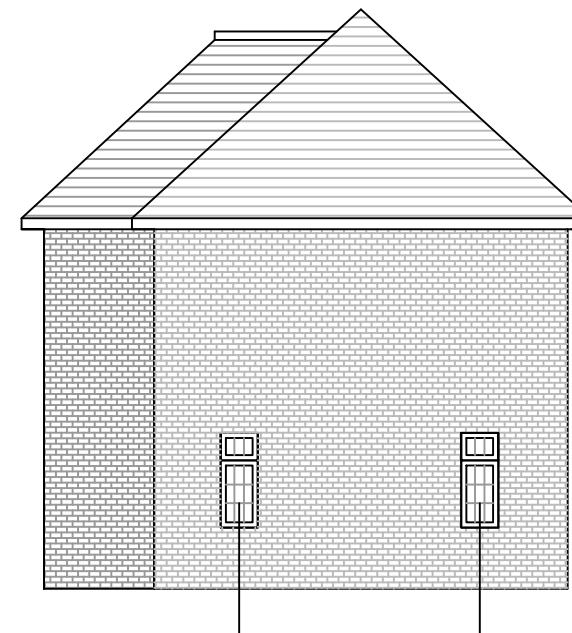

EXISTING RIGHT

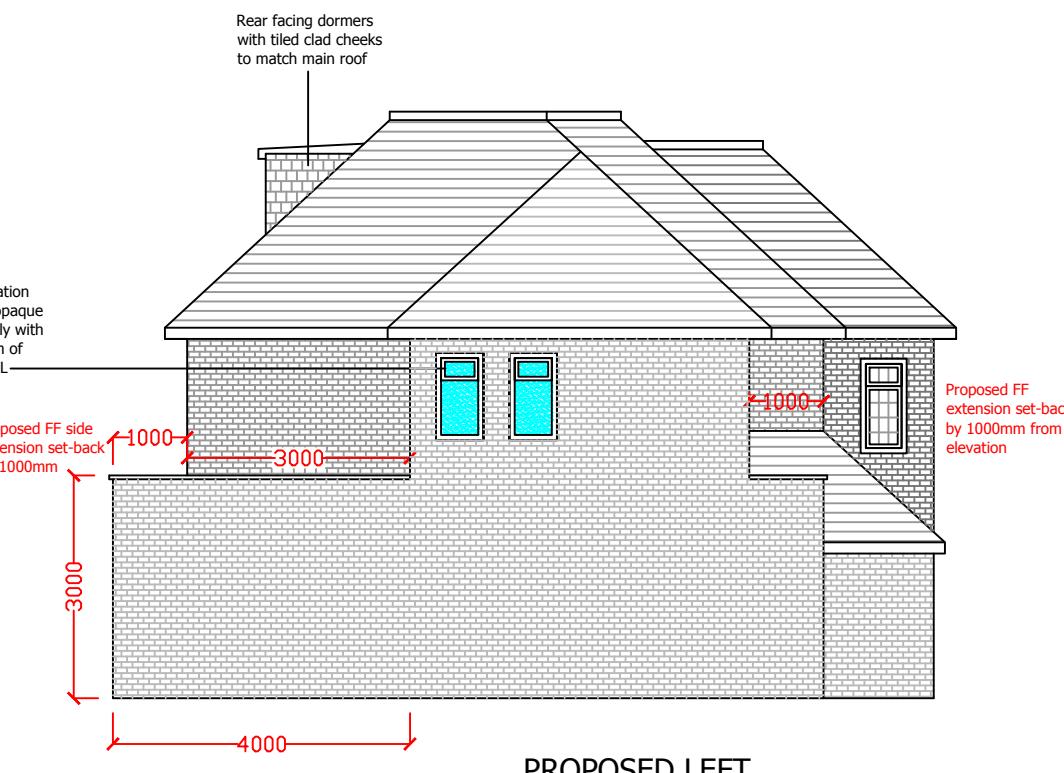

PROPOSED LEFT

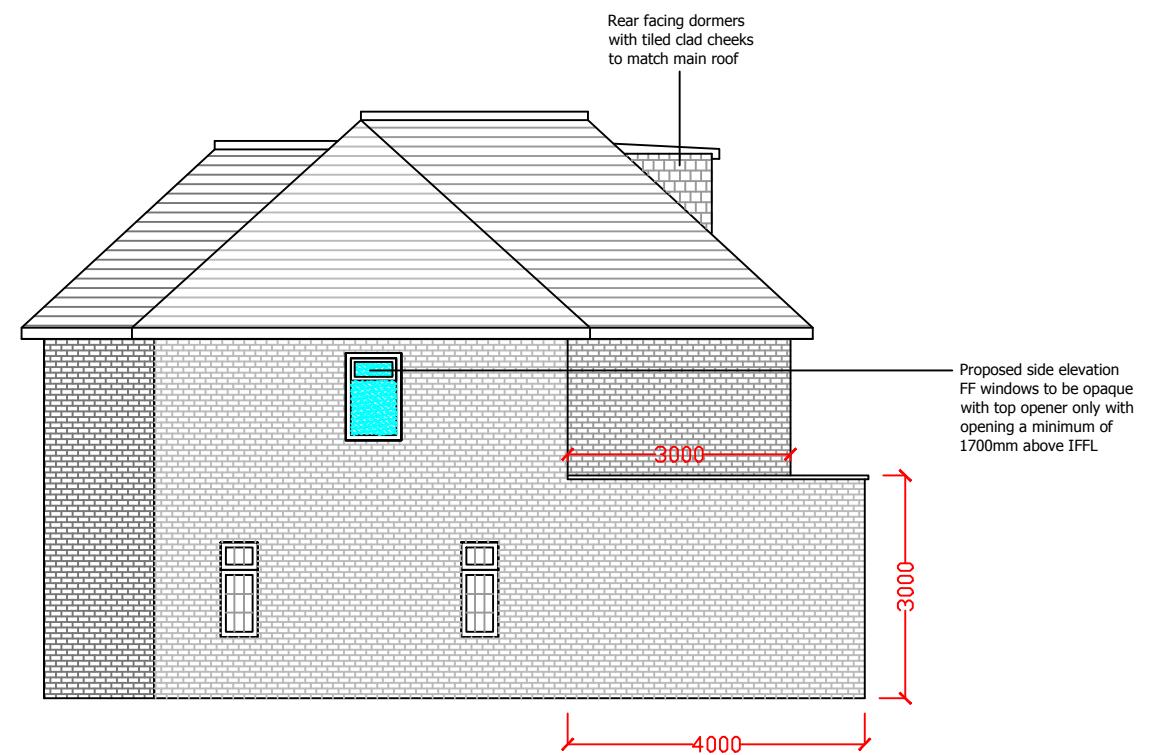

PROPOSED RIGHT

NOTES:  
NB: Construction must only commence once planning, building control and any other relevant approvals have been obtained. It is the responsibility of the owner to commence prior to receiving these approvals.  
These drawings must be read together with the specifications, details, structural designs and calculations issued and referred to.  
All works to be carried out to Local Authority Planning and Building Regulation Approval, the Codes of Practice and British Standards.  
All dimensions, areas, positions and locations of particulars as noted on the drawings are to be verified by the appointed Contractor on site prior to commencement of works. Any discrepancies must be reported to the Architect, Surveyor, Engineer or person responsible immediately.  
The contractor is responsible for ensuring compliance with the CDM Regulations and the mandatory H&S on site precautions.  
The Client/Building Owner must obtain the necessary Party Wall Agreements prior to commencing works on site.

Sterling Partners  
ARCHITECTURAL & STRUCTURAL DESIGN  
PROJECT MANAGEMENT  
179 Pinney Road, Bushey WD19 4EP  
office: 01923 447738 mobile: 07919 213127  
email: [sc@sterlingpartners.uk.com](mailto:sc@sterlingpartners.uk.com)  
www.sterlingpartners.uk.com

PROJECT: DOUBLE STOREY REAR EXTENSION WITH 1m SET-INS  
CLIENT: Mr & Mrs Rattan  
SITE: 33A Ickenham Road  
Ruislip  
Middx  
HA4 7BZ

DETAIL: EXISTING & PROPOSED SIDE ELEVATIONS  
DRAWING No: 2021-Ickenham-P6-03  
DATE: 24th Mar 2021 REV:  
SCALE: 1:100 A3 DRAWN BY: SC