



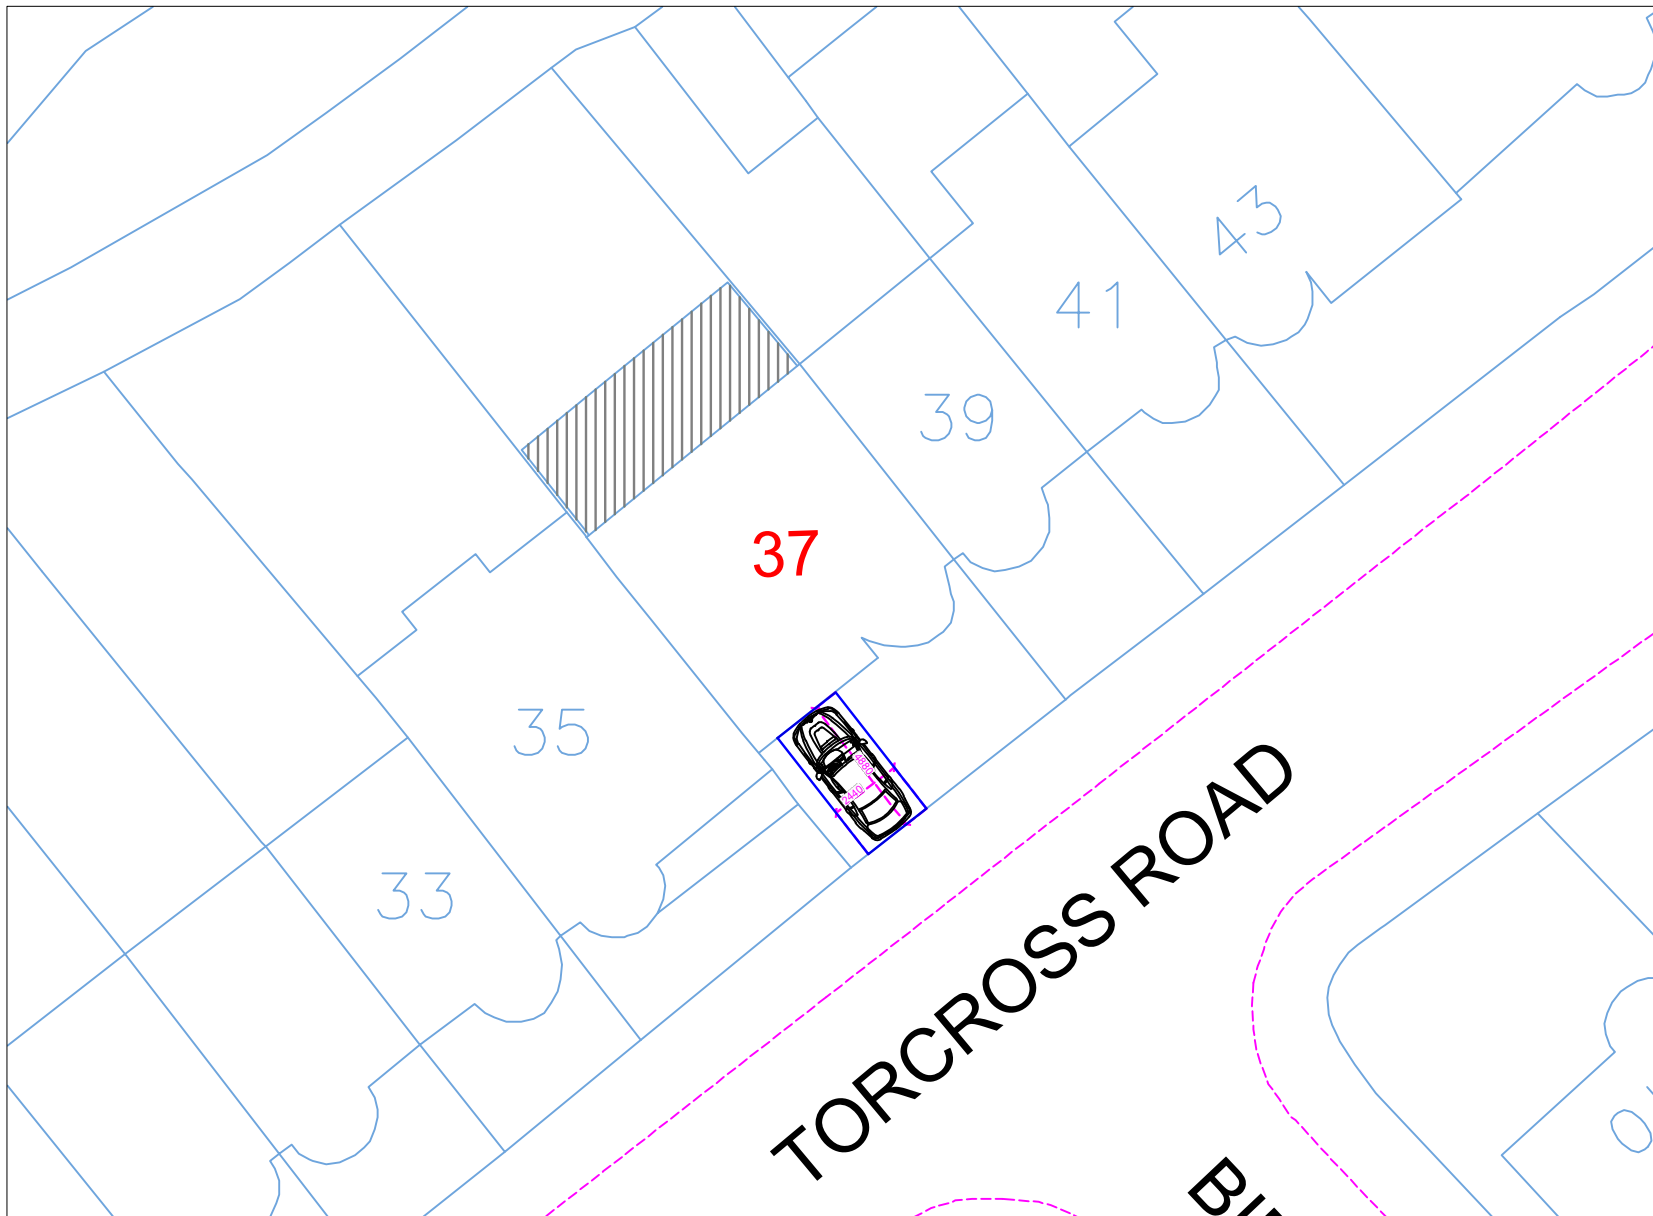

Site Layout

Scale: 1:250

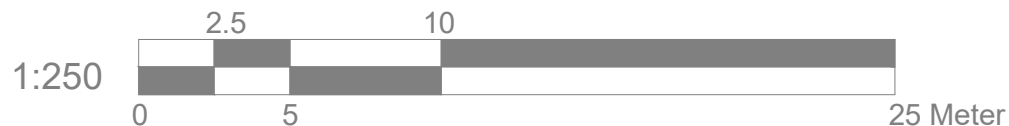

Site Address

37 Torcross Road
Ruislip
HA4 0TB

Scale: 1:500/1250@A4

Date: Nov 23

Drawing No.:
RP-01-Site

Drawn By: RP

Revision Date:

e.mail - nisarg@hotmail.com
(M) +44 (0) 7951491310



Art @ Rooshika