



0 1m 2m 3m 4m 5m
Metric Scale 1:100


THIS DRAWING IS THE PROPERTY OF RRS DESIGNS
- COPYING / REDISTRIBUTION BY CONSENT ONLY
NOTES

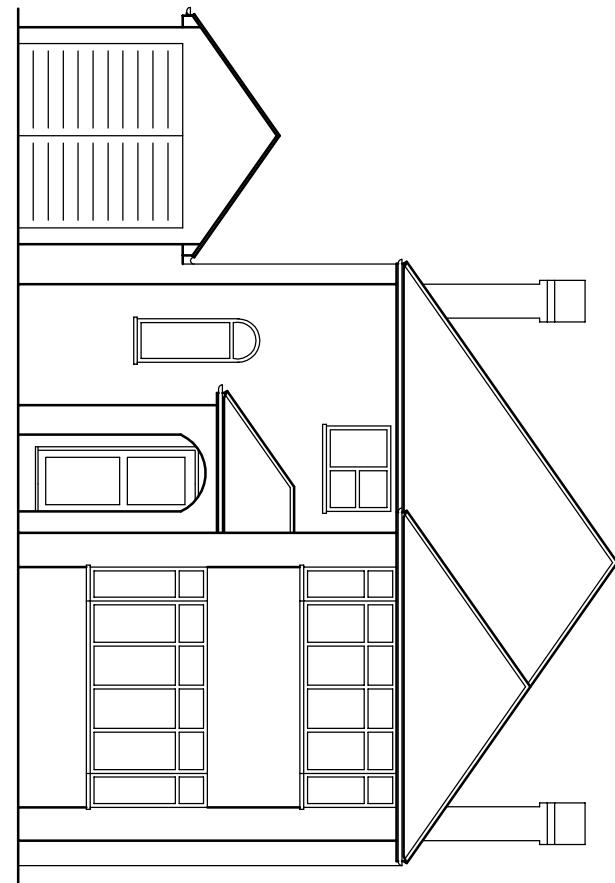


PROPOSED FRONT
ELEVATION

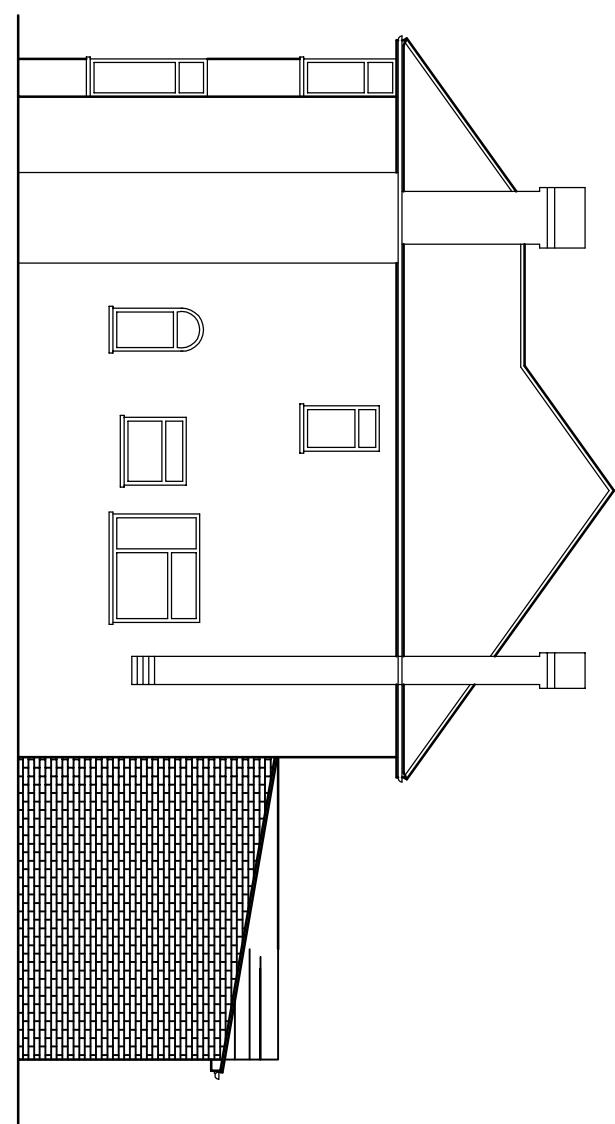

PROPOSED SIDE
ELEVATION

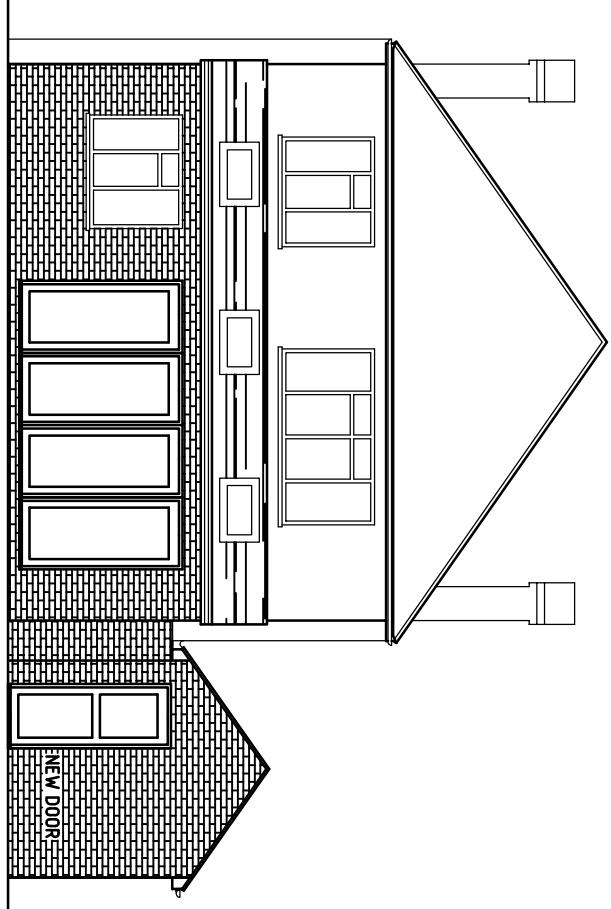

PROPOSED REAR
ELEVATION

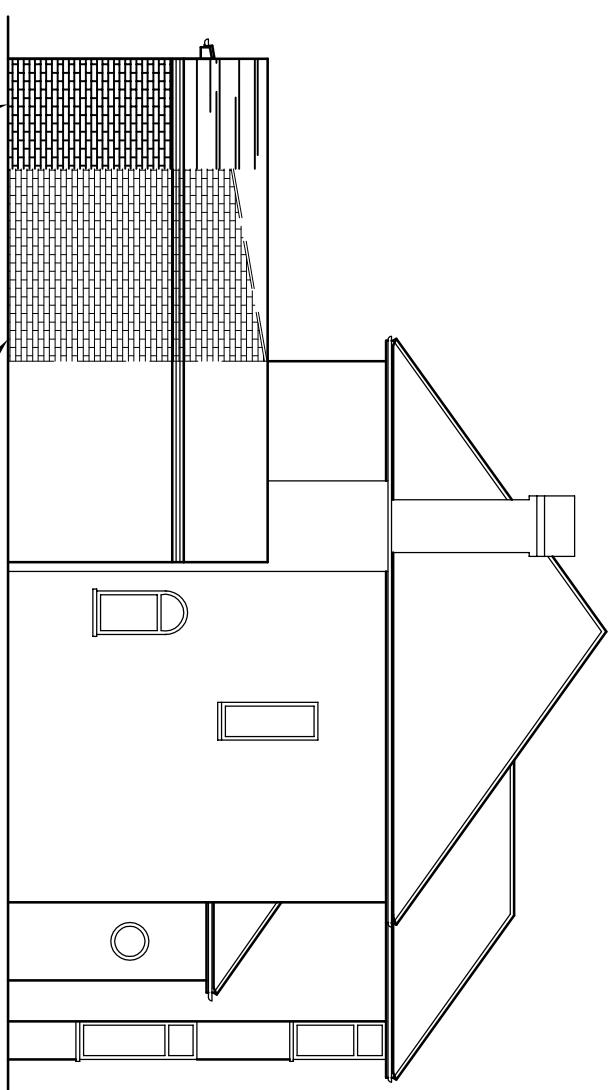

PROPOSED SIDE
ELEVATION

TITLE	
PROPOSED ELEVATIONS	
RRS Designs Architectural & Planning Services	
Mobile- 07964326643 Email-amar@rrsdesigns.co.uk Website- www.rrsdesigns.co.uk	
DRAWN AS	SCALE @ A3
DATE OCT 24	1:100
DRAWING NO. AS02924-04	REV. A B