



0
1m
2m
3m
4m
5m
Metric Scale 1:100

THIS DRAWING IS THE PROPERTY OF RRS DESIGNS
- COPYING / REDISTRIBUTION BY CONSENT ONLY


NOTES

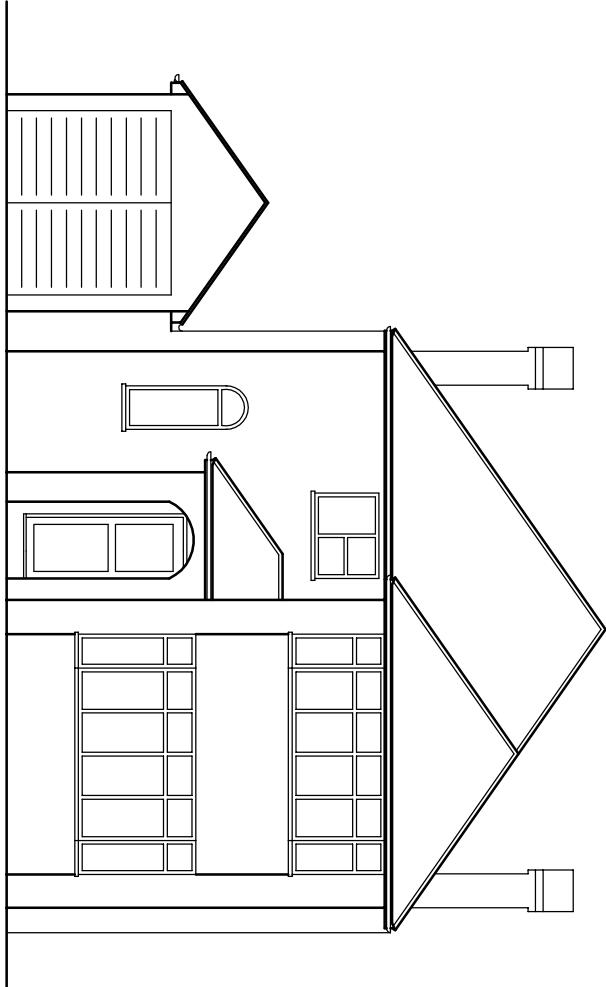


EXISTING FRONT
ELEVATION

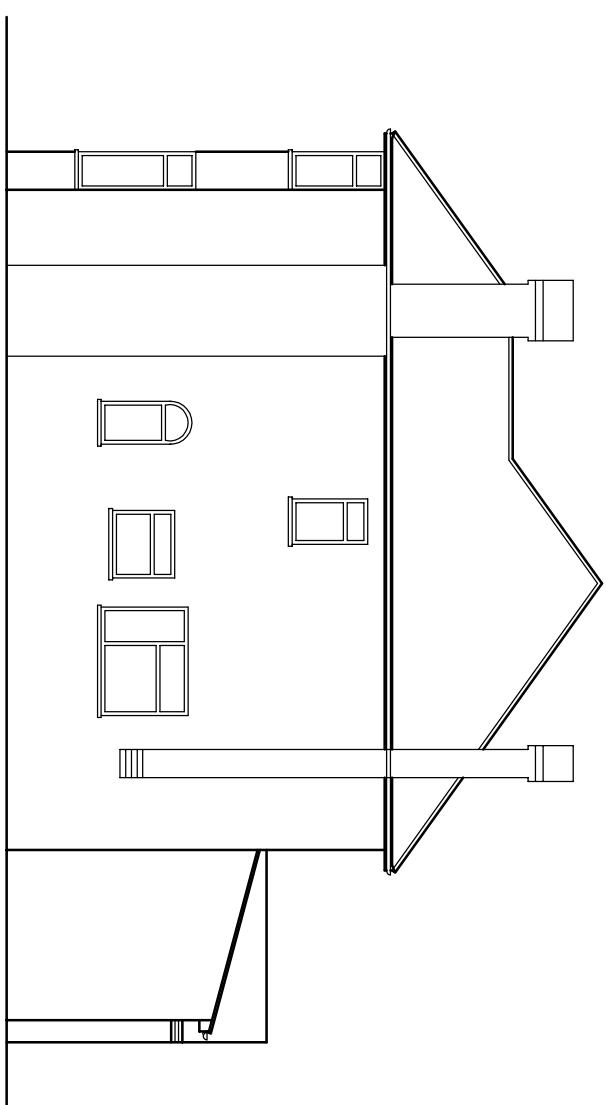

EXISTING SIDE
ELEVATION

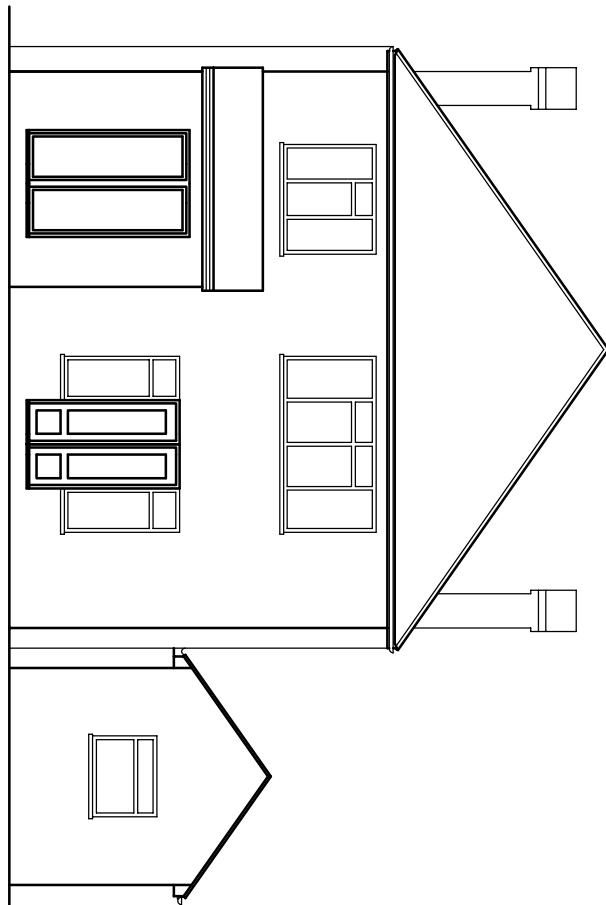

EXISTING REAR
ELEVATION

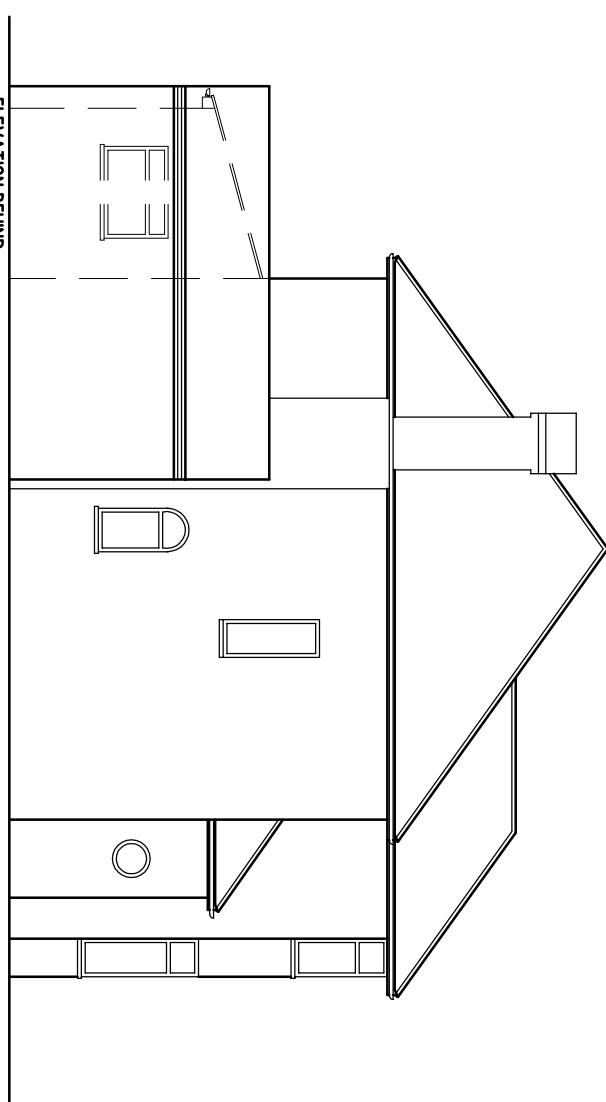

EXISTING SIDE
ELEVATION

EXISTING
ELEVATIONS

RRS Designs
Architectural & Planning Services

Mobile- 07964326643
Email- amar@rrsdesigns.co.uk
Website- www.rrsdesigns.co.uk

DRAWN	SCALE @ A3
A.S	1:100
DATE	REV.
OCT 24	A

DRAWING NO.

AS02924-02

REV.