


0 5m 10m
Metric Scale 1:500

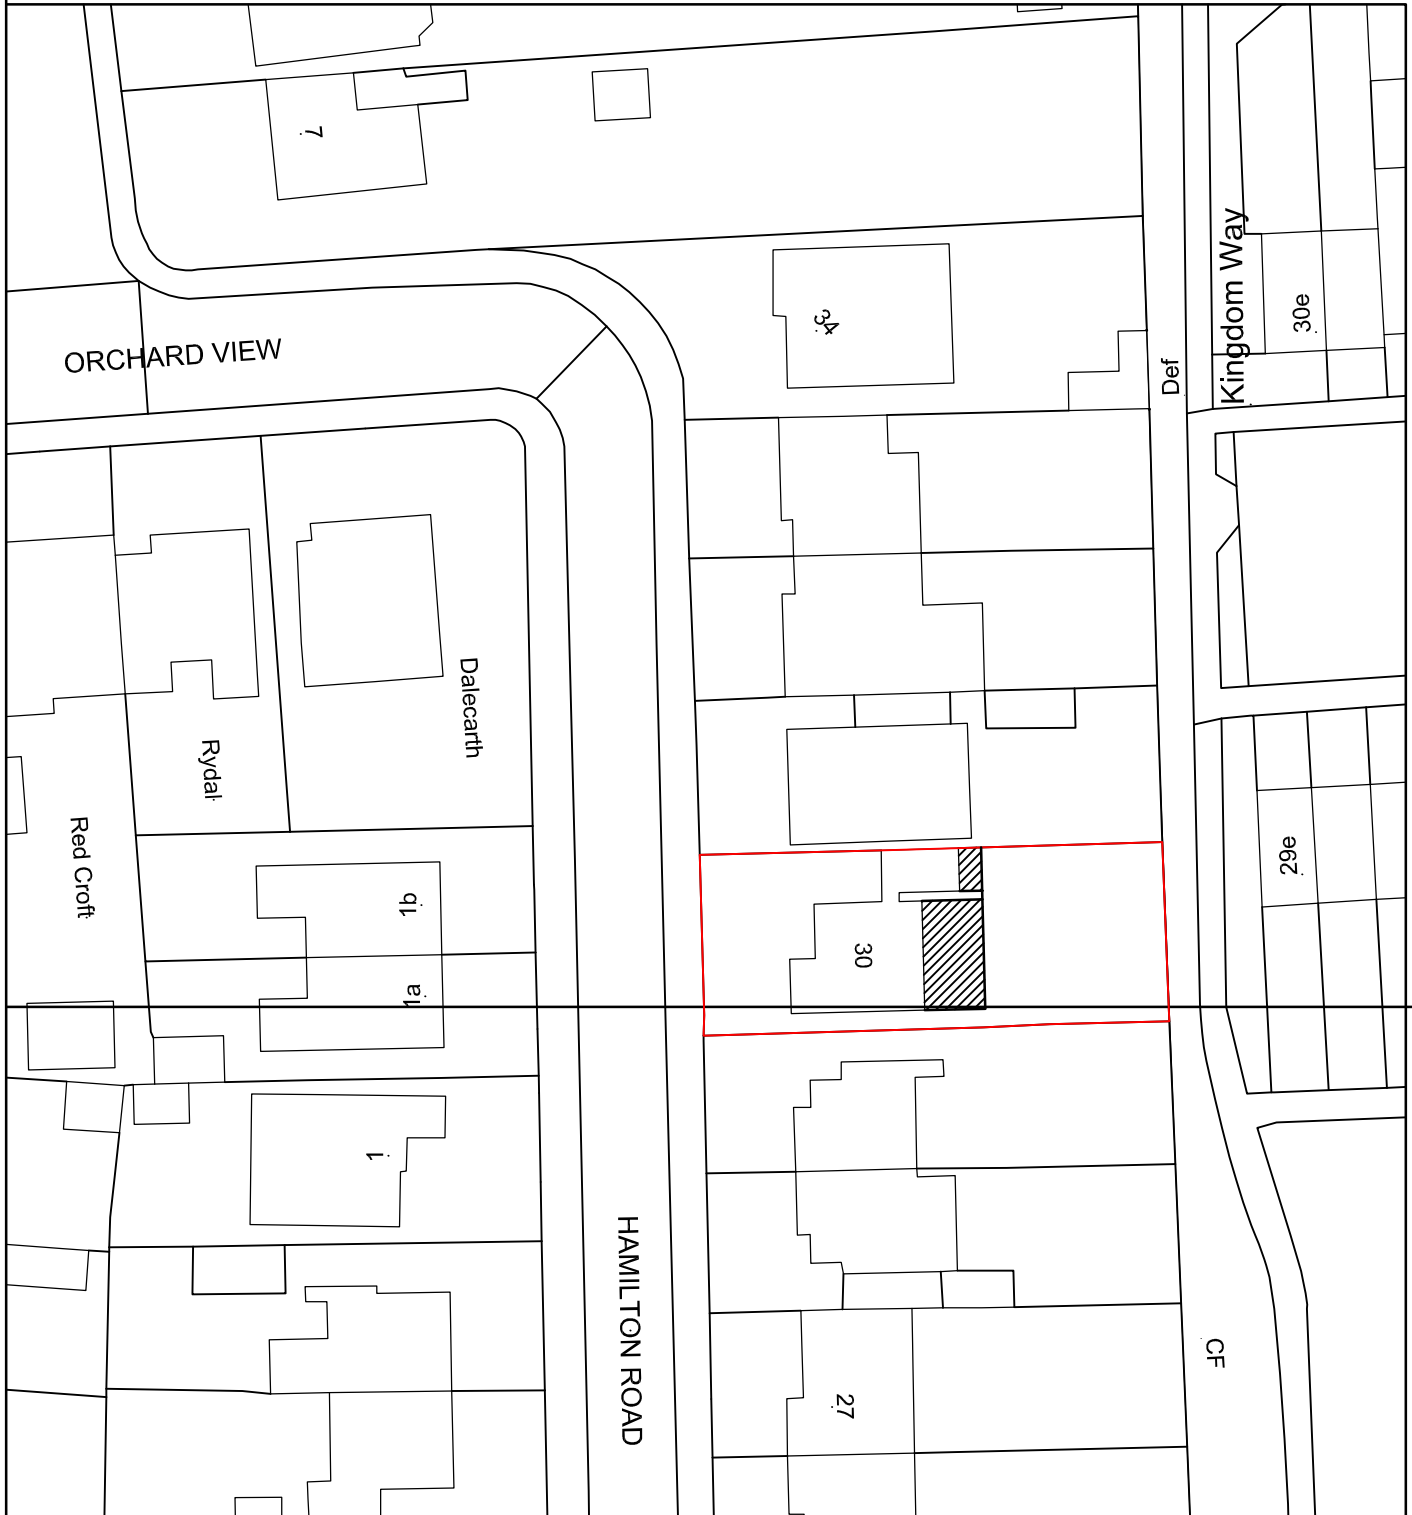

JOB
TITLE 30 HAMILTON ROAD, UXBRIDGE, UB8 3AJ

DRG.
TITLE BLOCK PLAN

DRAWN

CHECKED

DATE

OCT 24

SCALE

1:500

DRG. NO

AS02924-BP01

RRS Designs
Architectural & Planning Services

Mobile- 07964326643

Email- amar@rrsdesigns.co.uk

Website- www.rrsdesigns.co.uk