

NOTES

CONTRACTORS MUST VERIFY ALL DIMENSIONS ON SITE BEFORE COMMENCING ANY WORK ON SHOP DRAWINGS

DO NOT SCALE FROM THIS DRAWING

RS ATPA COPYRIGHT

Notes:

1. Do not scale this drawing



2. All dimensions to be verified on site and any discrepancy reported to the client

3. This drawing to be read in conjunction with all relevant drawings

Prior To Commencement Of Any Works, Agree With Adjoining Neighbours


Client/Builder To Obtain All Planning Permission Approvals From The Relevant Authority; Commencement Of Building Works Prior To The Planning & Building Control Approvals Is To Client/Builder's Own Risk

Client/Builder To Liaise With Local Water Board For Any New Works On Or Within The Public Sewer Or Drain Runs And Obtain Approval From The Local Authority Prior To Commencement Of Any Works

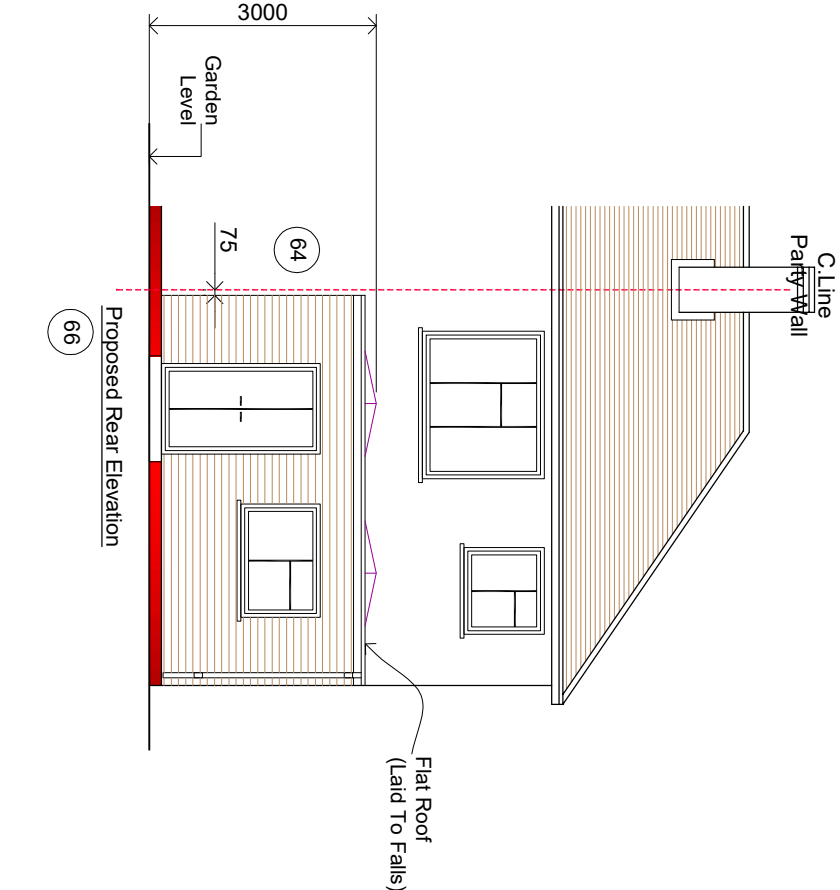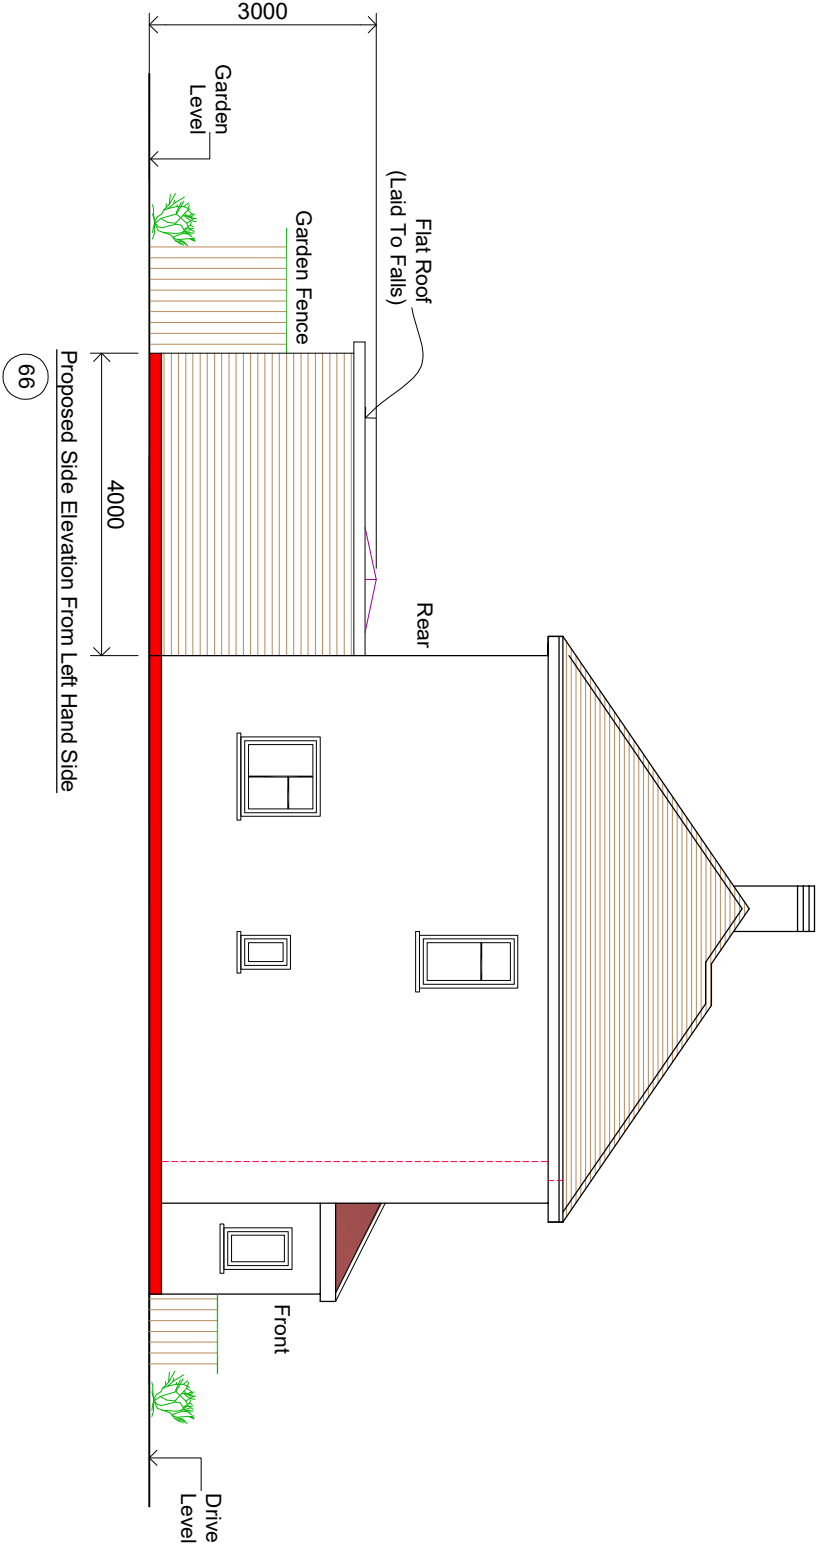

Single Storey Rear Extension

| REV | AMENDMENT | DATE | CHKD |
|-----|----------------|----------|------|
| A | Planning Issue | 16.09.25 | RS |

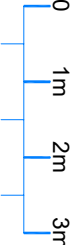

Scale Bar

| | |
|---------------|---|
| CLIENT | Balraj Singh Bhogal |
| PROJECT | 66 Marvel Avenue Hayes - Middlesex UB4 0QS |
| DRAWING TITLE | Proposed Single Storey Rear Extension Proposed Elevations Sheet 3 |

| | | | |
|-----------|----------|---------|----------|
| SCALE | DRAWN BY | CHECKED | DATE |
| 1:50 @ A1 | RS | RS | 16.09.25 |

| | |
|-----------------|----------|
| DRAWING NUMBER | REVISION |
| 2025 - 107 - 03 | A |

Planning Issue