

NOTES


CONTRACTORS MUST VERIFY ALL DIMENSIONS ON SITE BEFORE COMMENCING ANY WORK ON SHOP DRAWINGS

DO NOT SCALE FROM THIS DRAWING

RS ATTRA COPYRIGHT

Notes

1. Do not scale this drawing
2. All dimensions to be verified on site and any discrepancy reported to the client
3. This drawing to be read in conjunction with all relevant drawings

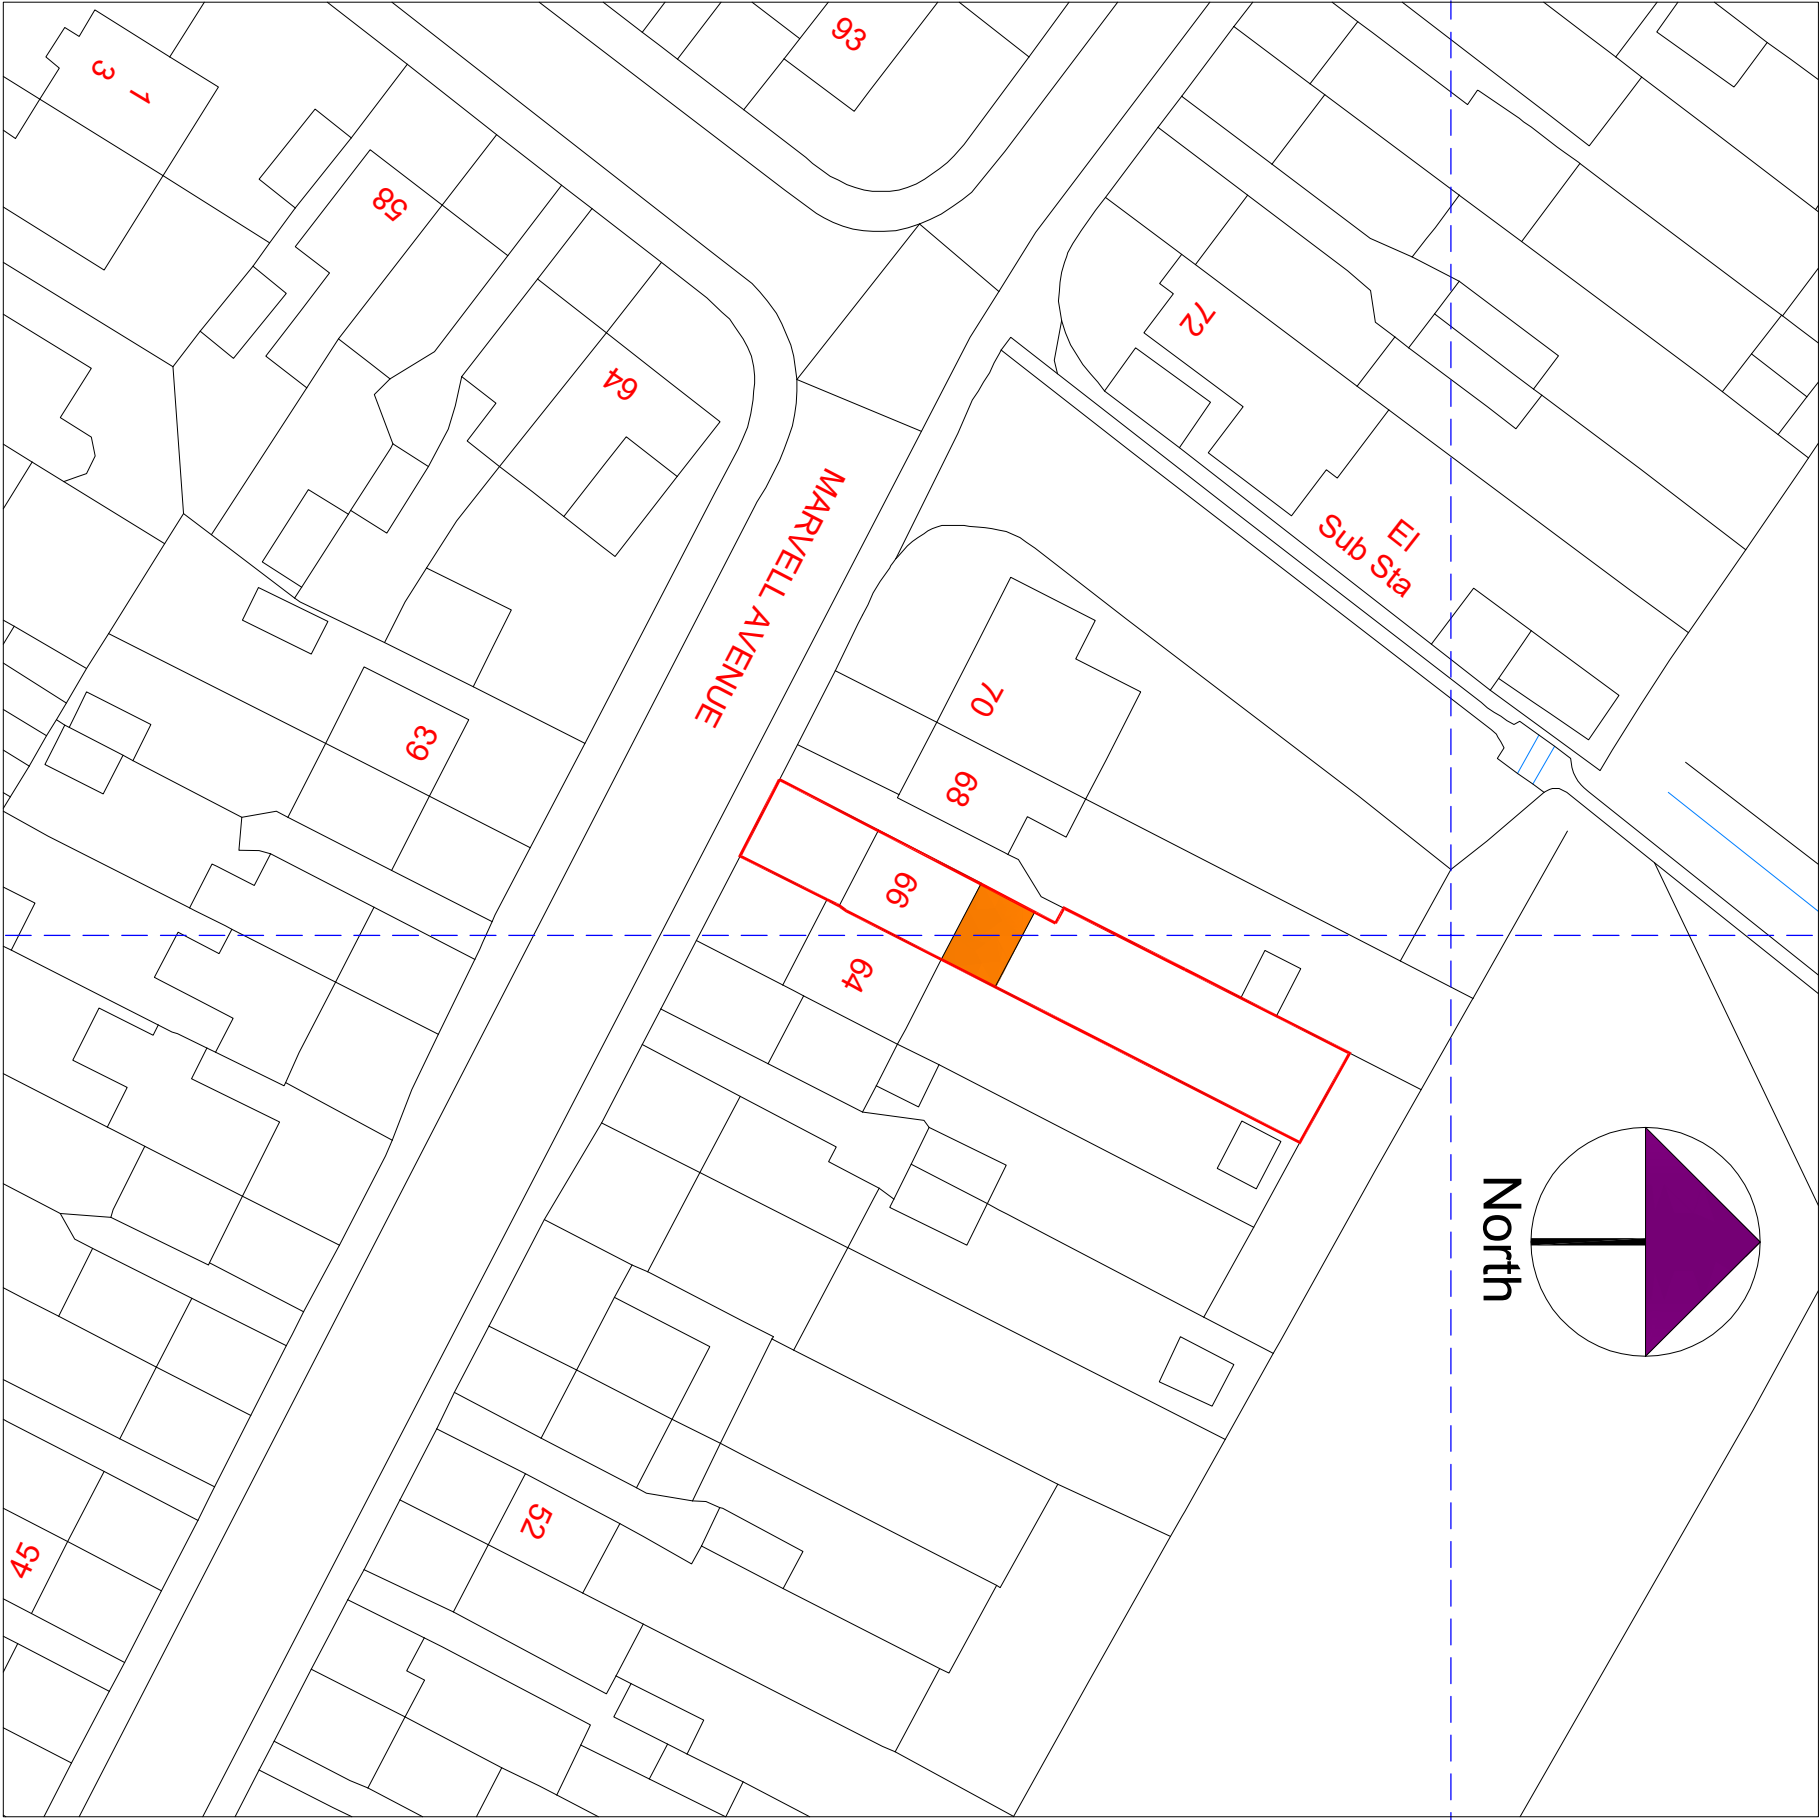

REV	AMENDMENT	DATE	CHKO
A	Planning Issue	16.09.25	RS

Scale Bar

CLIENT
Balraj Singh Bhogal

PROJECT
66 Marvell Avenue
Hayes - Middlesex
UB4 0QS

DRAWING TITLE
Proposed Block Plan
Sheet 4

SCALE	DRAWN BY	CHECKED	DATE
1:250 @ A1	RS	RS	16.09.25
1:500 @ A3			

Planning Issue

2025 - 107 - 04

A