


- Notes:
- Do not scale this drawing
 - All dimensions to be verified on site and any discrepancy reported to the client
 - This drawing to be read in conjunction with all relevant drawings



REV	A	AMENDMENT	10.12.25	RS
CHKD				

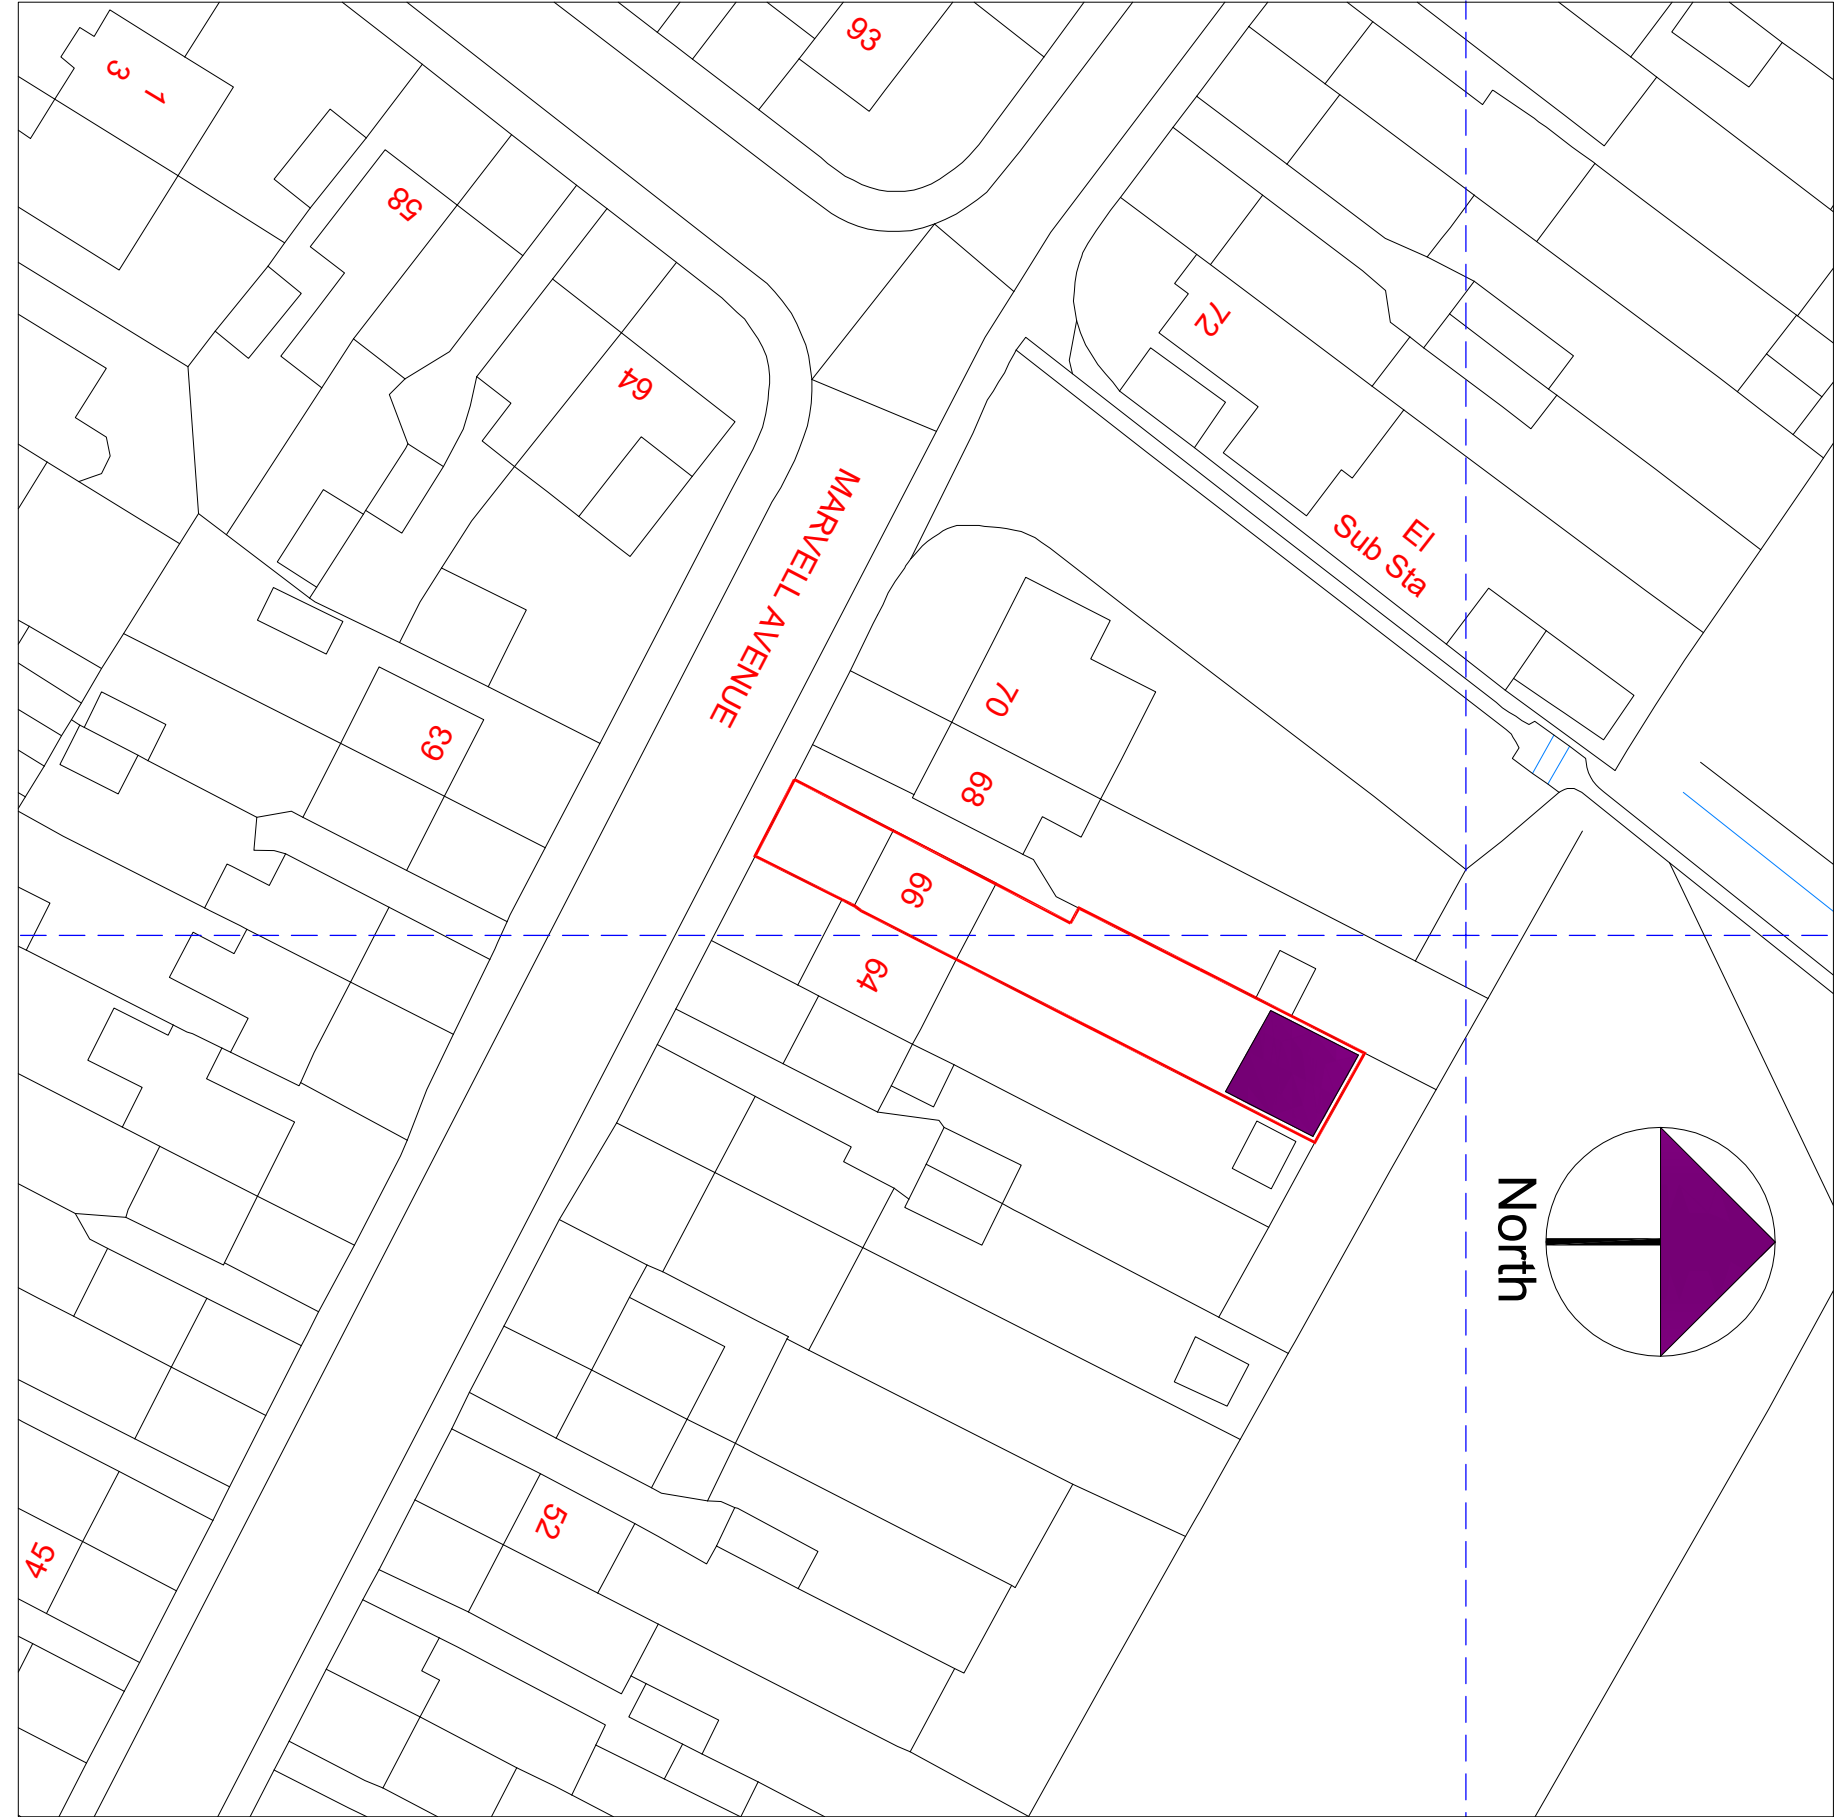

Scale Bar

CLIENT	Bairaj Singh Bhogal
PROJECT	66 Marvell Avenue Hayes - Middlesex UB4 0QS
DRAWING TITLE	Proposed Block Plan Sheet 2