



- Notes:
- Do not scale this drawing
  - All dimensions to be verified on site and any discrepancy reported to the client
  - This drawing to be read in conjunction with all relevant drawings

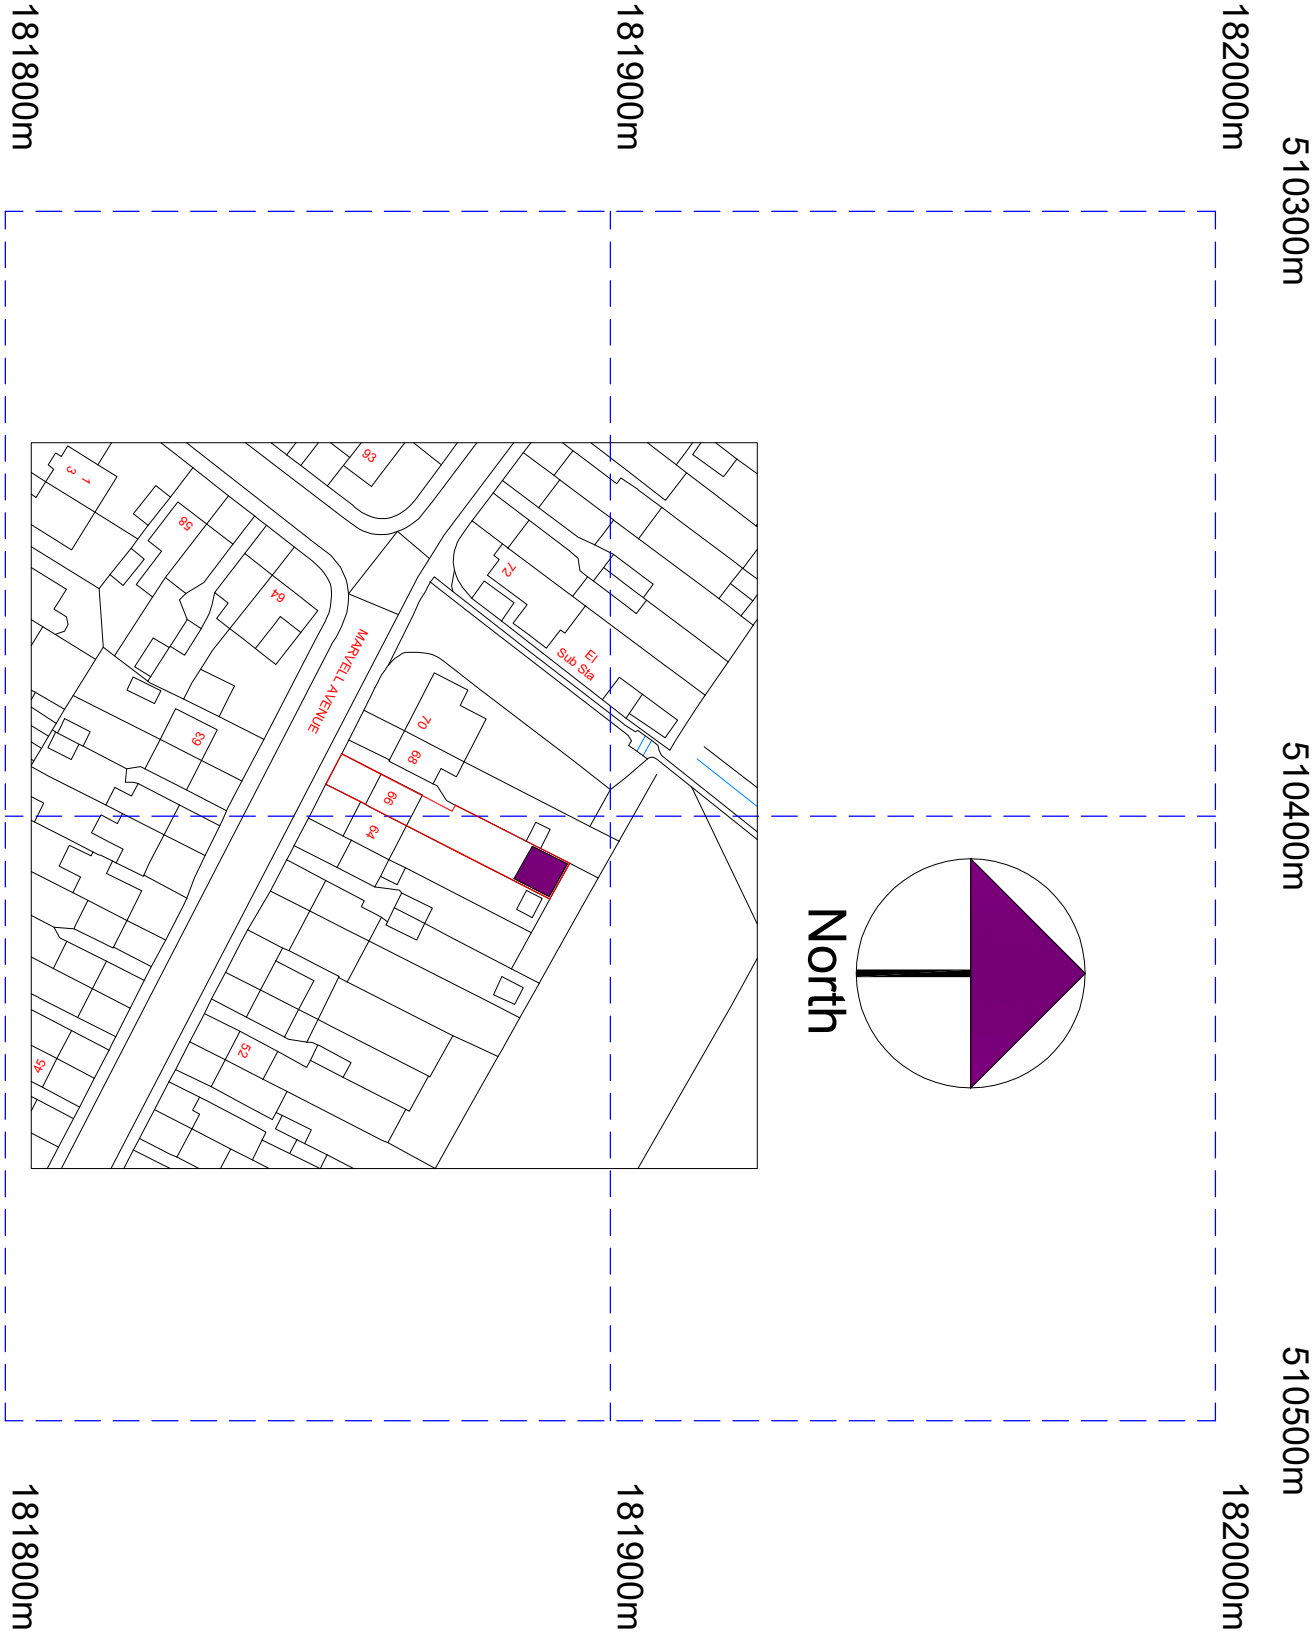

©Crown Copyright and database rights 2025 OS Licence no. AC0000805567

A	Planning Issue	10.12.25	RS
REV	AMENDMENT	DATE	CHKD

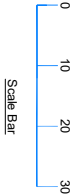

CLIENT	Bairaj Singh Bhogal
PROJECT	66 Marvel Avenue Hayes - Middlesex UB4 0QS
DRAWING TITLE	Proposed Location Plan Sheet 3