
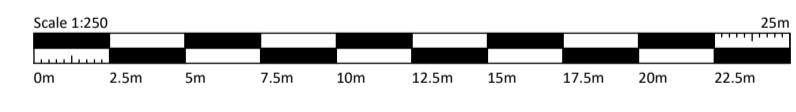
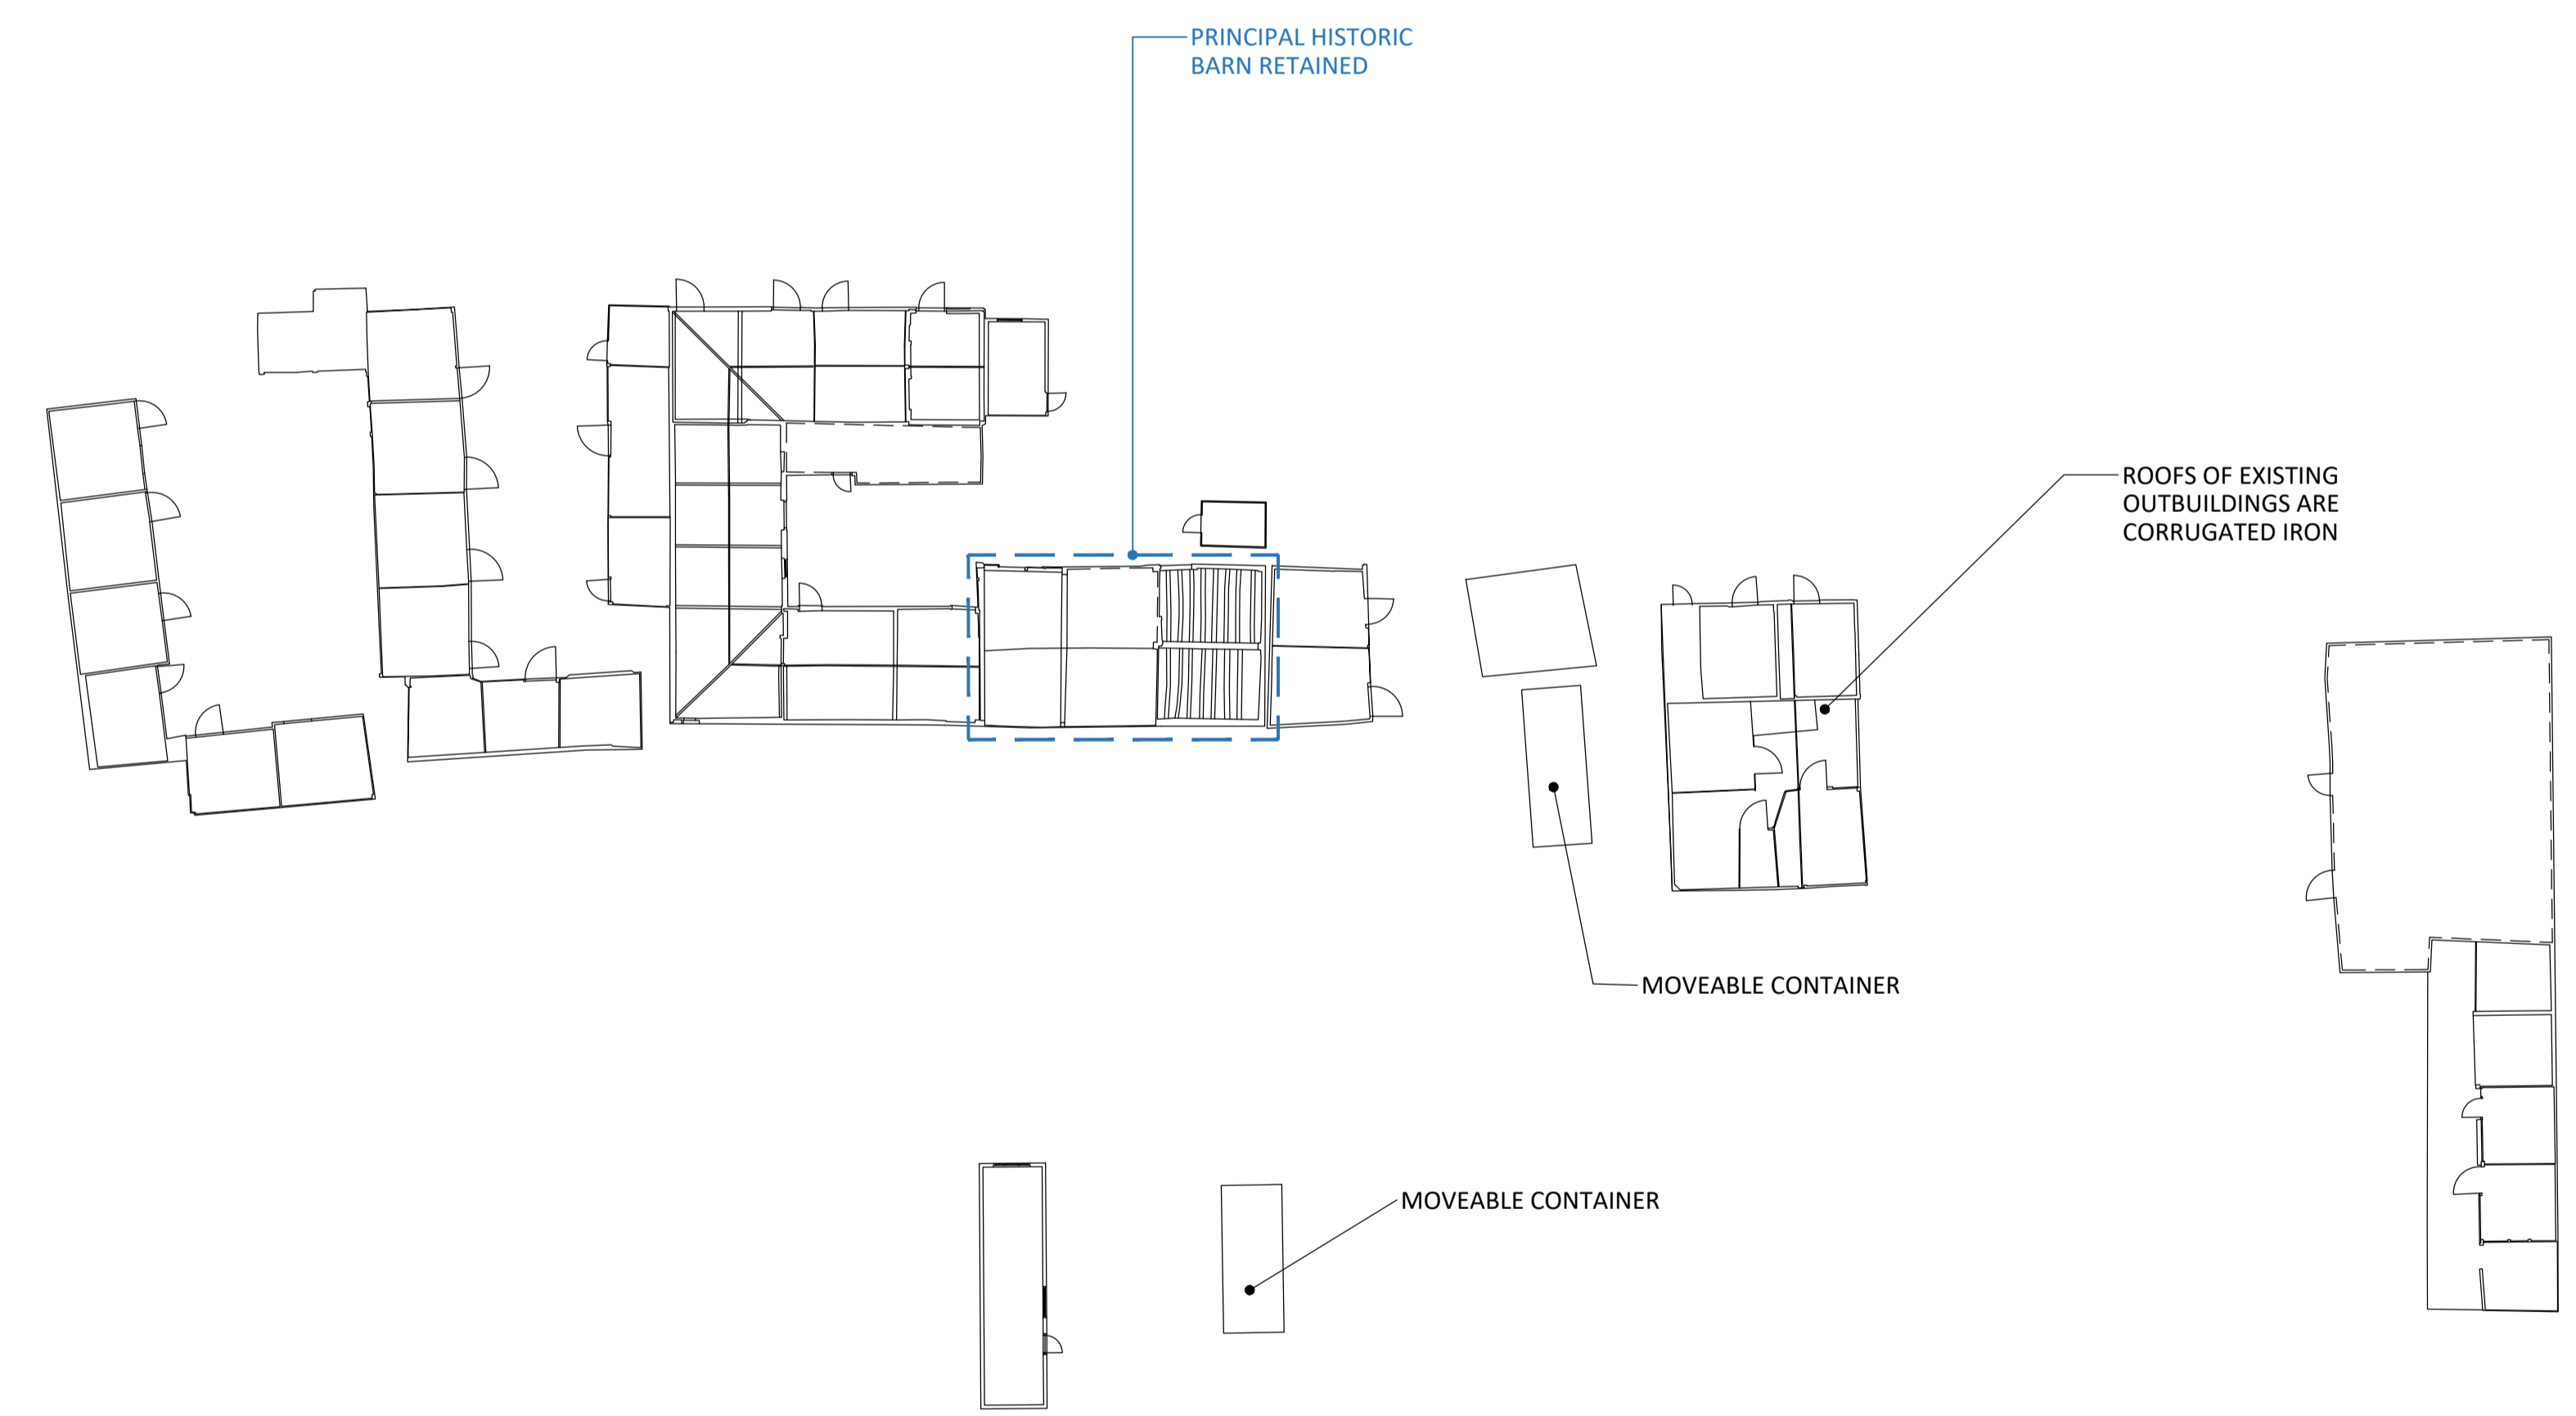
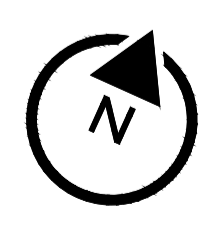


KEY:	
	SITE BOUNDARY



A	10/03/2026	Issued for Planning	TB	BM
A	20/02/2026	Issued to Design Team	TB	BM
A	02/02/2026	Issued for Planning	TB	BM
/	25/09/2025	Issued to Arboricultural Consultant	TB	BM
REV	DATE	DESCRIPTION	BY	CHK



HOLLAND AND HOLLAND  
 ARTISAN GUN MAKING WORKSHOP  
 EXISTING OUTBUILDINGS FLOOR PLAN

mcdonaldarchitects					
NO	REV	DATE	DESCRIPTION	BY	CHK
	A1	20/02/2026	Issued	TB	BM
1469-005					