

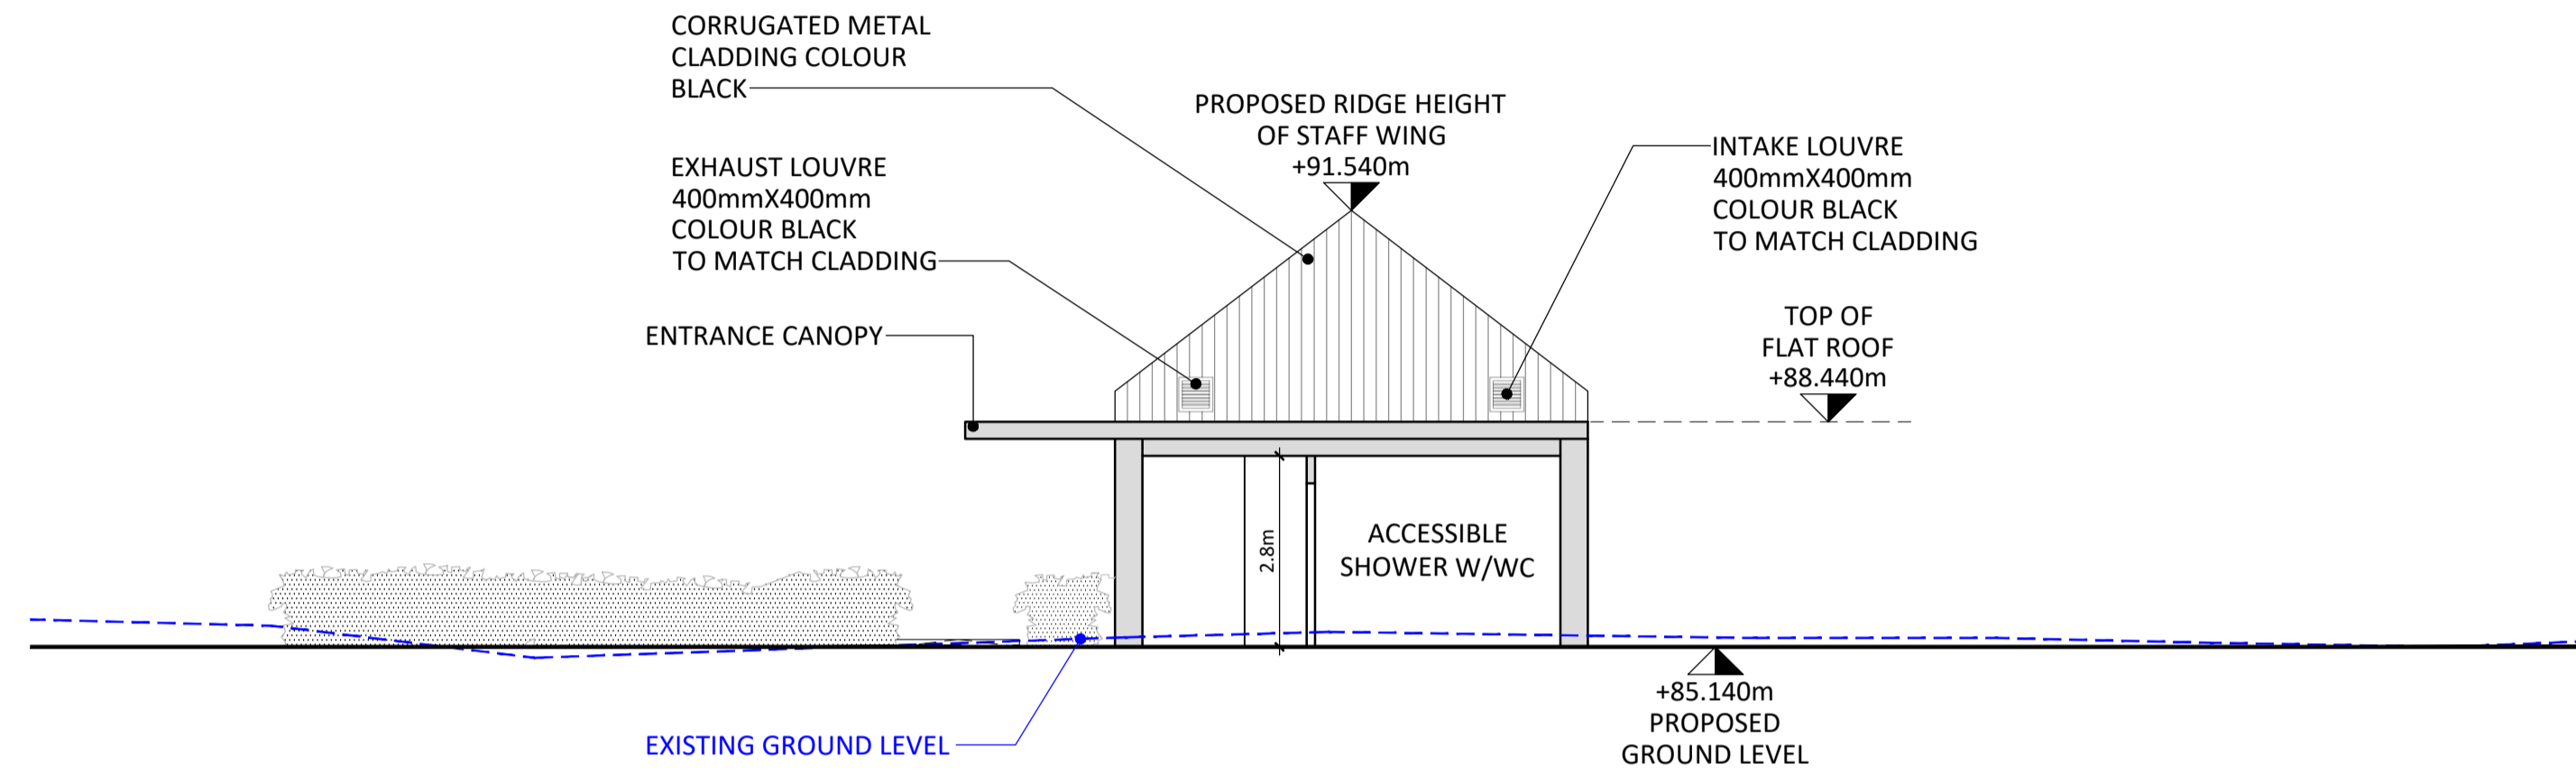



KEY PLAN:

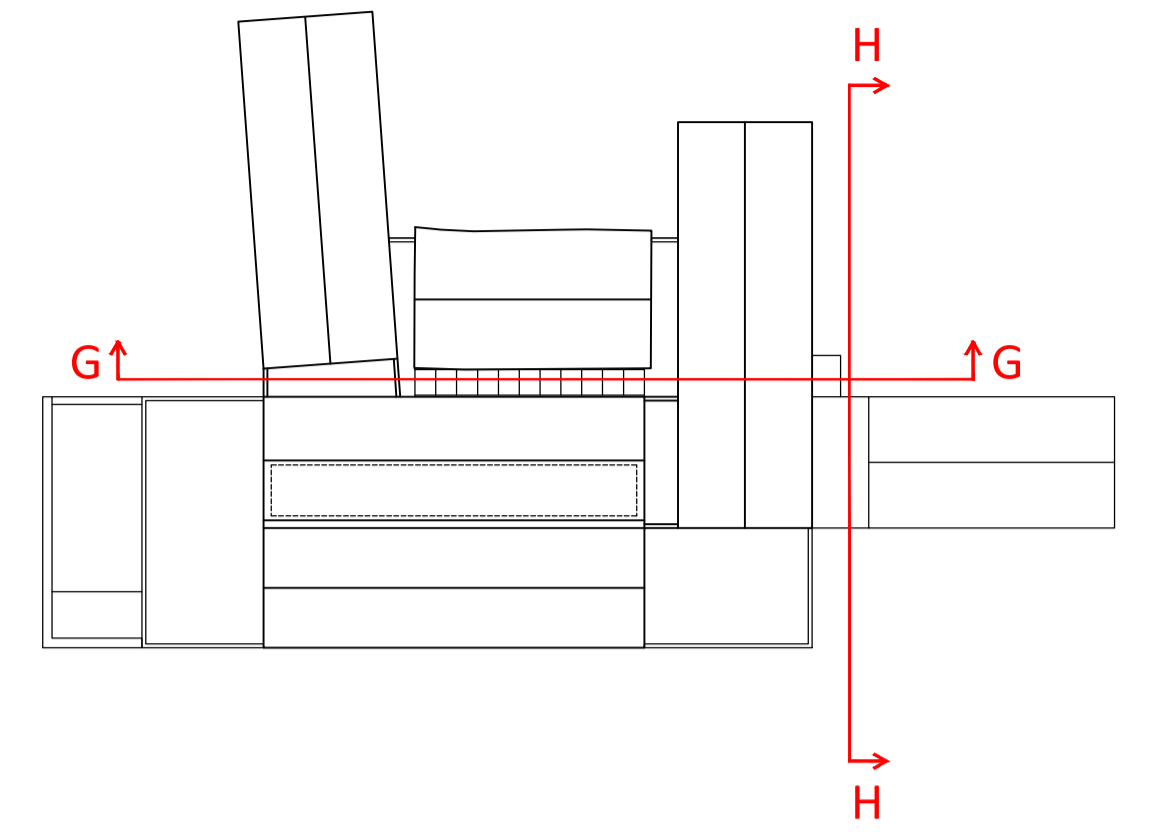

PROPOSED SECTION H-H: THROUGH STAFF WING FLAT ROOF LINK, SHOWING WEST GABLE

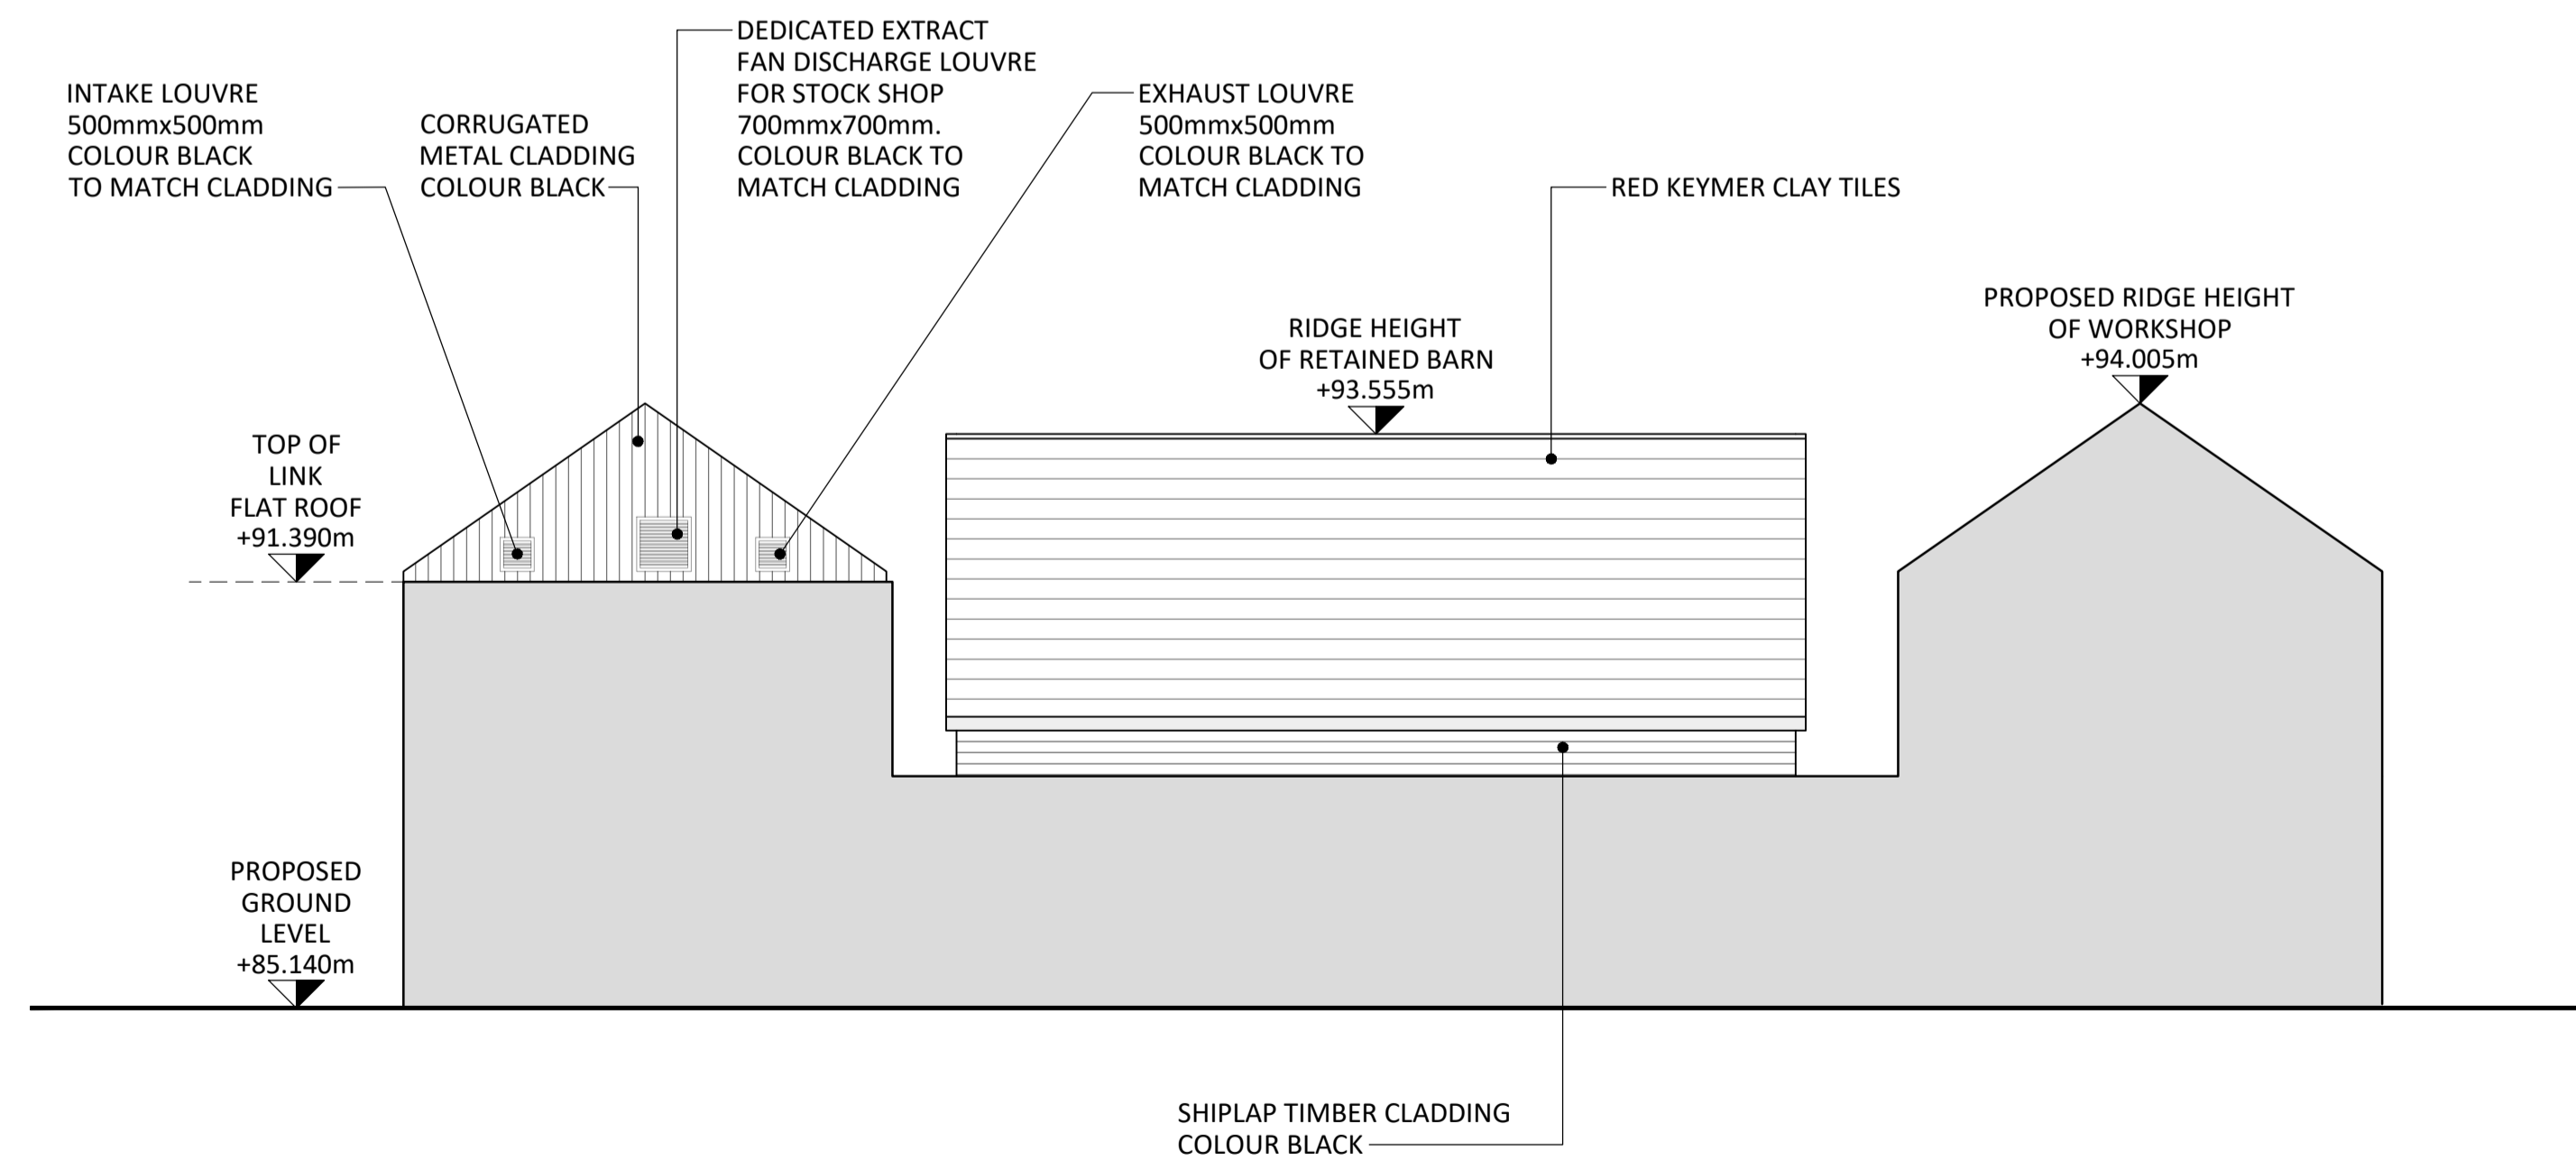

PROPOSED SECTION G-G: THROUGH WORKSHOP FLAT ROOF LINK, SHOWING SOUTH GABLE

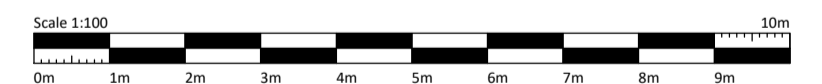

REV	DATE	DESCRIPTION	BY	CHK
C	10/03/2026	Issued for Planning	TB	BM
B	18/02/2026	MEP Issue	TB	BM
A	22/01/2026	Issued to Design Team	TB	BM
/	14/01/2026	Issued to MEP Consultant for review	TB	BM

HOLLAND AND HOLLAND  
ARTISAN GUN MAKING WORKSHOP

PROPOSED GA  
SECTION G-G & SECTION H-H

**mcdonaldarchitects**  
CO.UK

NO	REV	DATE	DESCRIPTION	BY	CHK
A1		1:100	Issued	TB	C
1469-028					