



SECTION A-A THROUGH EXISTING LANDSCAPE

KEY:



REACCOMMODATED CONSTRUCTION SPOIL

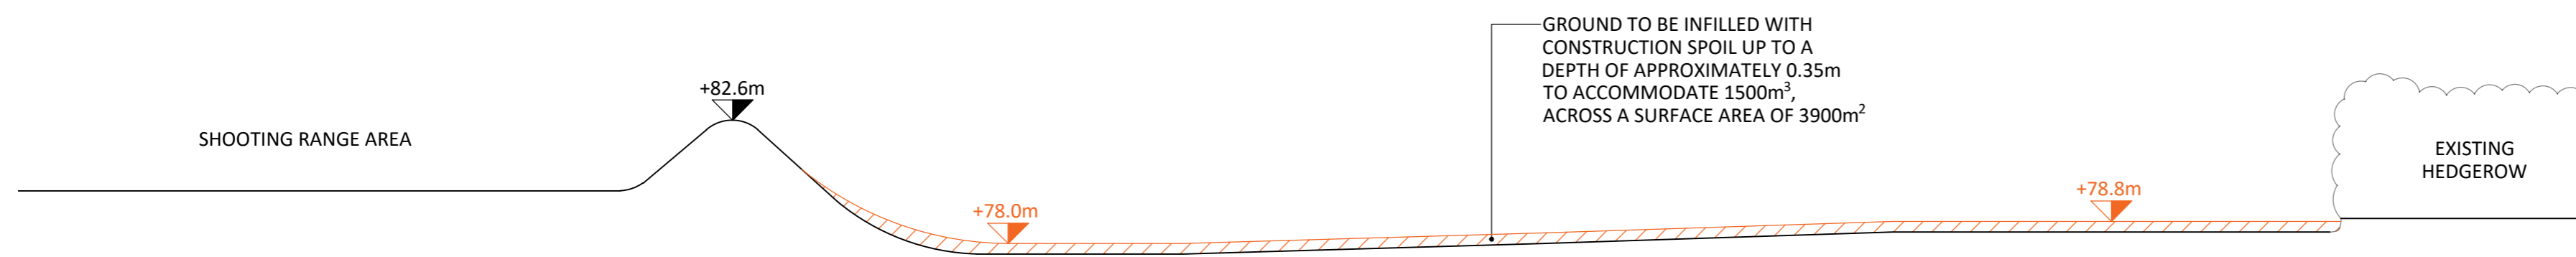

SECTION A-A THROUGH PROPOSED LANDSCAPE WITH CONSTRUCTION SPOIL REACCOMMODATED

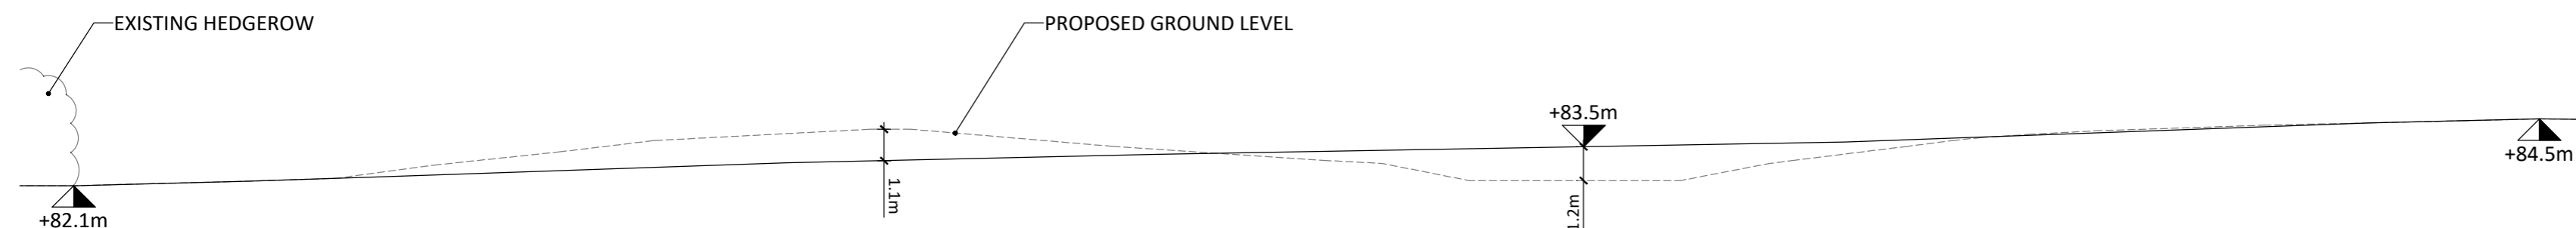

SECTION B-B THROUGH EXISTING LANDSCAPE

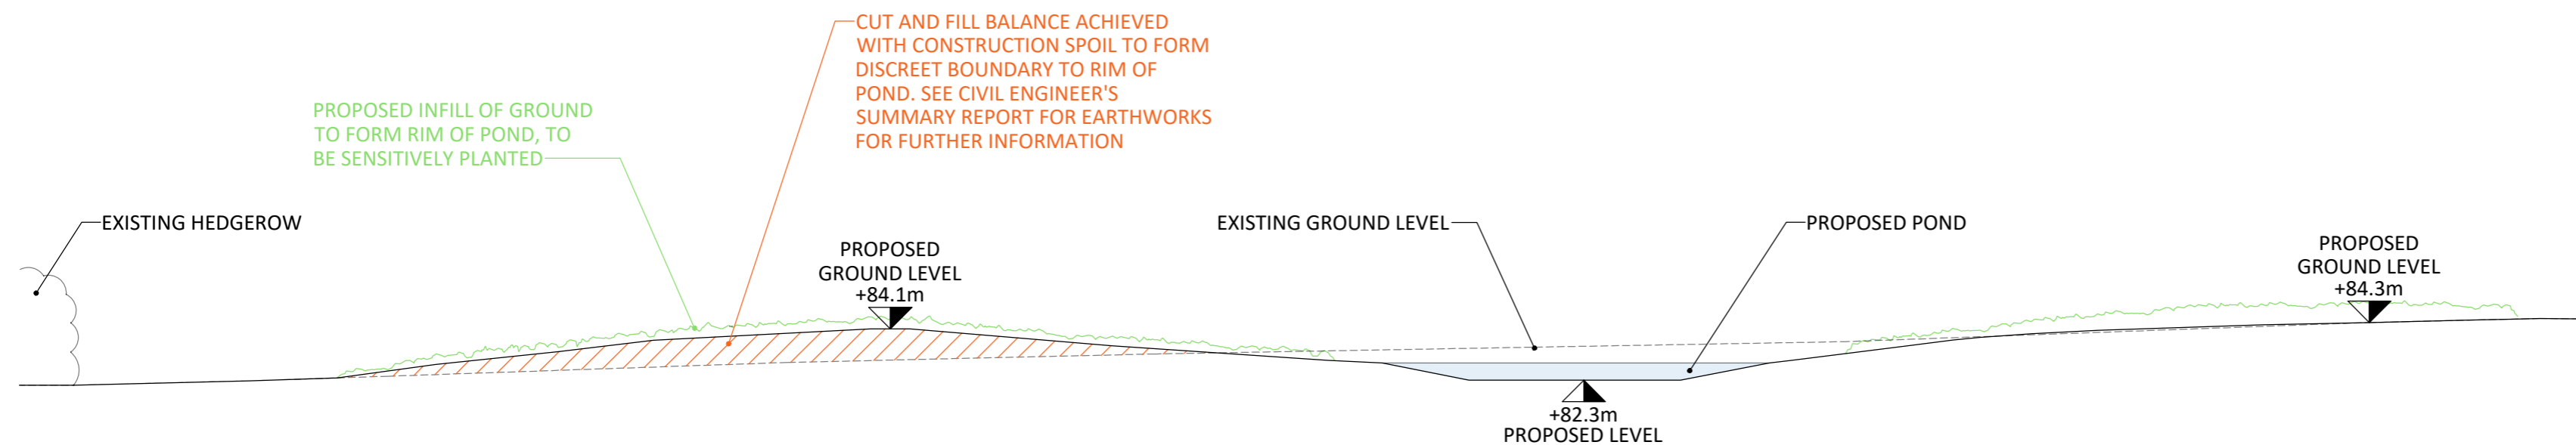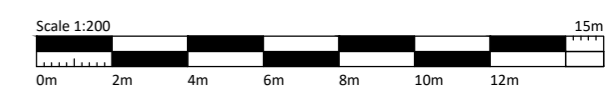

SECTION B-B THROUGH PROPOSED LANDSCAPE POND

REV	DATE	DESCRIPTION	BY	CHK
C	10/03/2026	Issued for Planning	TB	BM
B	24/02/2026	Issued to Design Team	TB	BM
A	22/01/2026	Issued to Design Team	TB	BM
A	20/01/2026	Issued to Council	TB	BM
/	12/01/2026	Issued to Planning Consultant, Landscape Architect, Civils, for review	TB	BM

HOLLAND AND HOLLAND
ARTISAN GUN MAKING WORKSHOP
PROPOSED SITE SPOIL SECTIONS

mcdonaldarchitects.co.uk

NUMBER	A2	SCALE	1:200	STATUS	Iss	REV	C
1469-031							