


# LSJK9589 Eastcote Bridge - Trough Lights

Rev 0      Dated 07 / May / 2019

## DRAWING REGISTER

Revision Number	Details of Revision	Dated
0	1st issue of initial drawings created for client	07/05/19



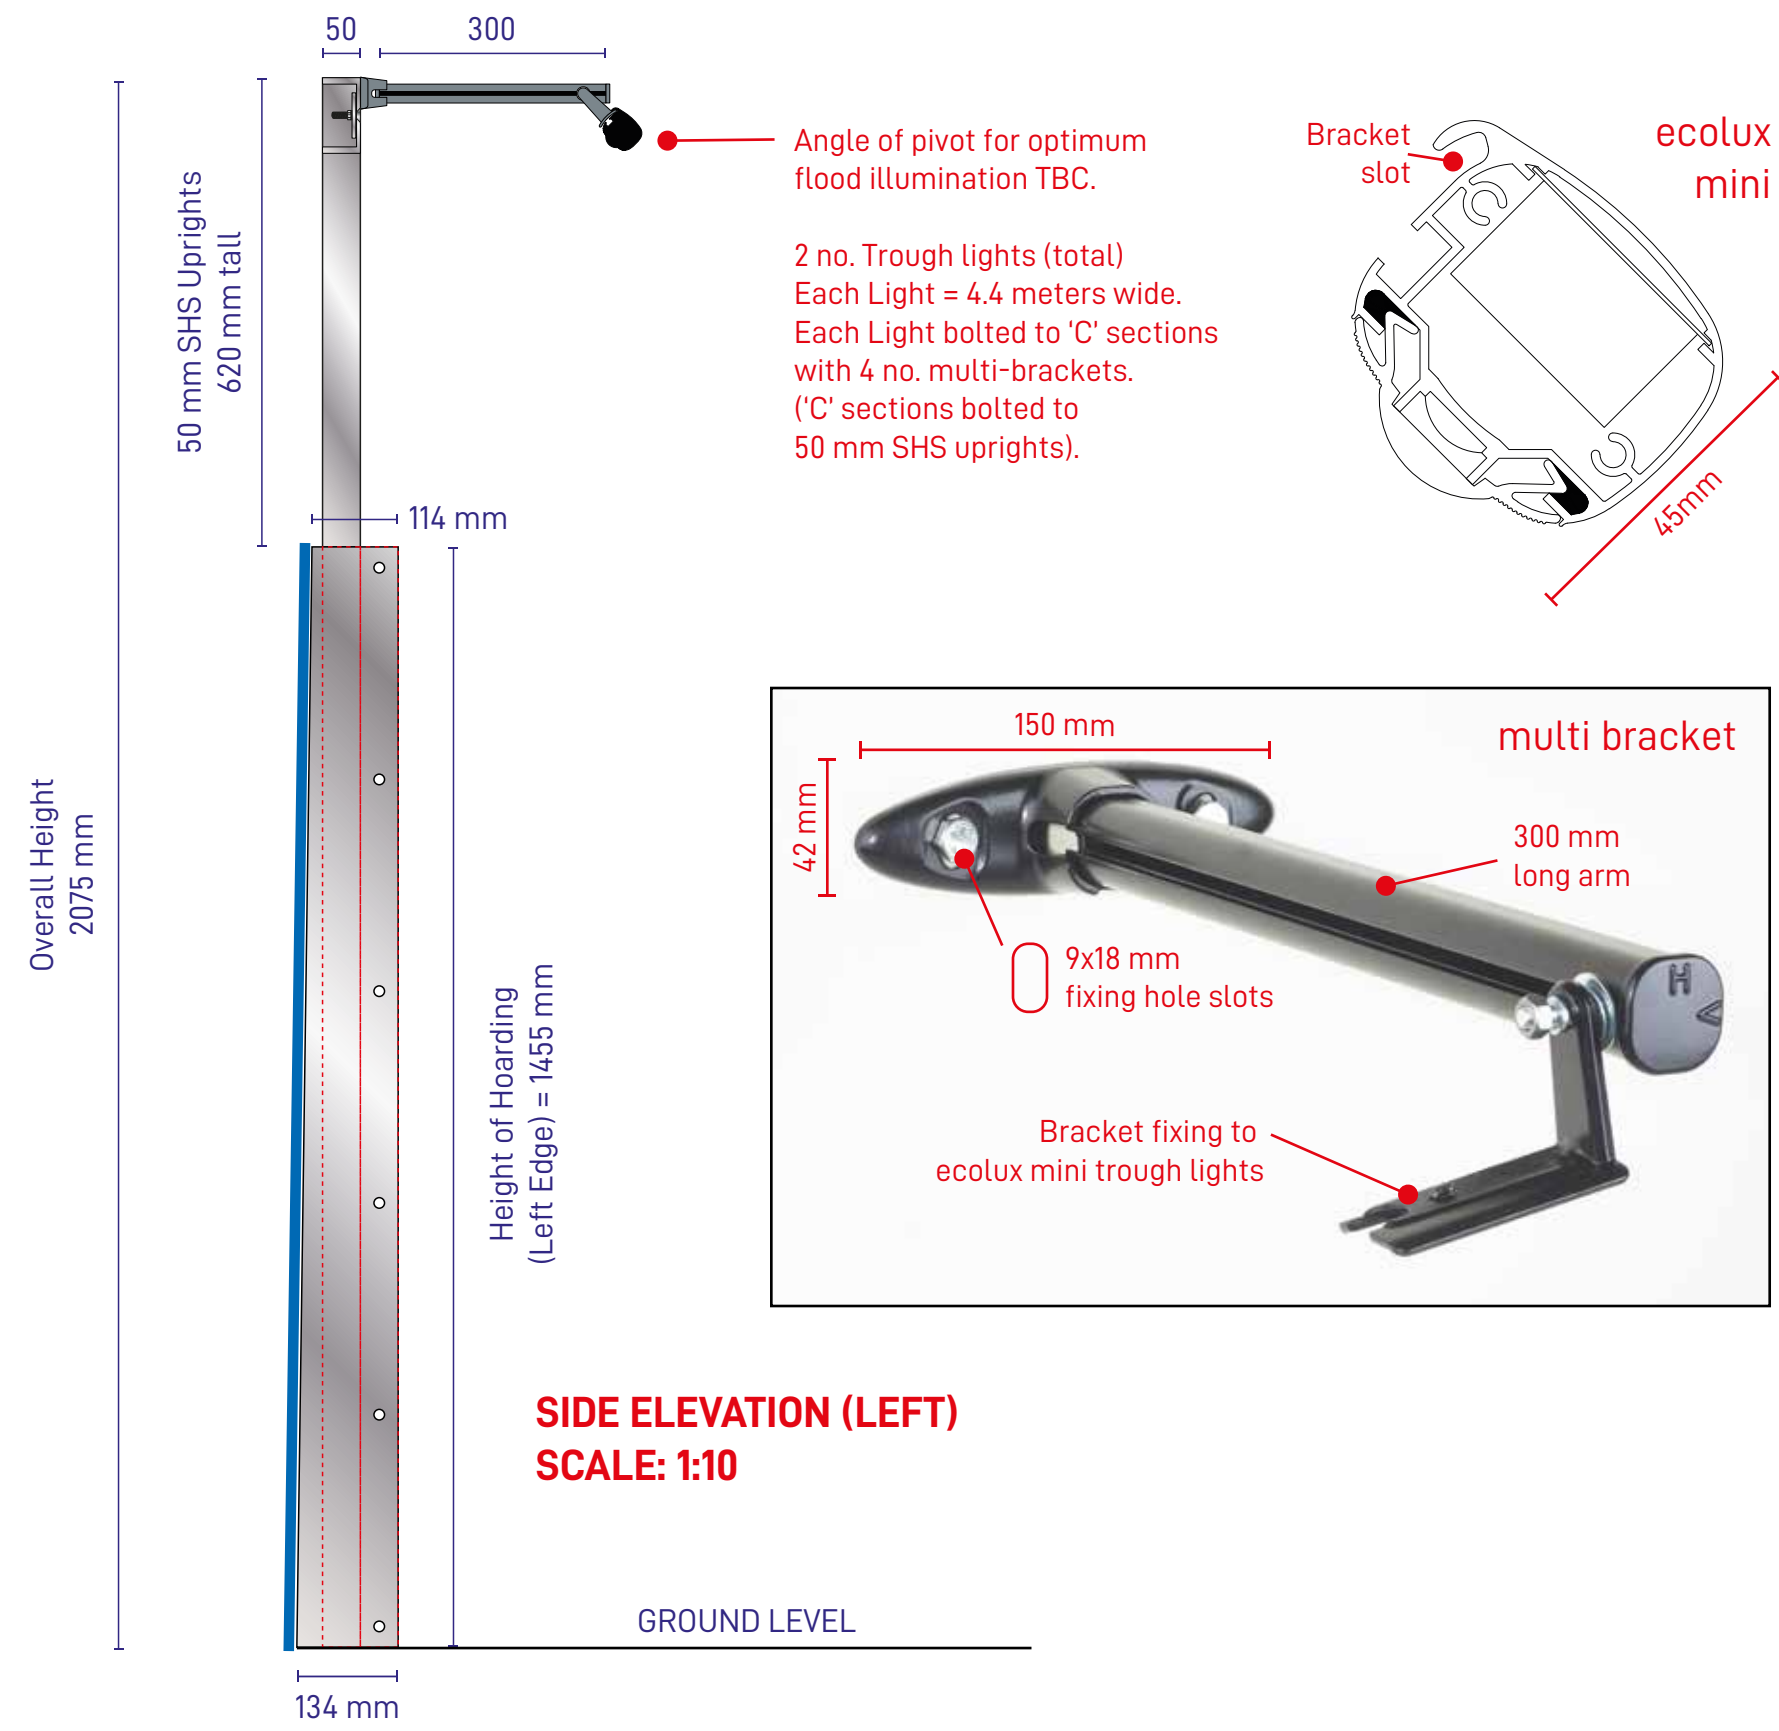

Trough Lighting Detail:  
Ecolux Mini Trough Lights & Bracketry



Example ecolux mini  
with 2 no. multi brackets

Document Reference	LSJK9589 Eastcote Bridge - Trough Lights	Revision	0
Client	Hillingdon Borough Council	Drawing Date	07 / May / 2019
Project Manager	Mark Street	Install Date	TBC
Drawn By	Mark Saunders	Client Reference No.	N/A

