


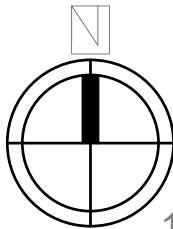

BLOCK PLAN 1:500




LOCATION PLAN 1:1250




1:500



1:1250

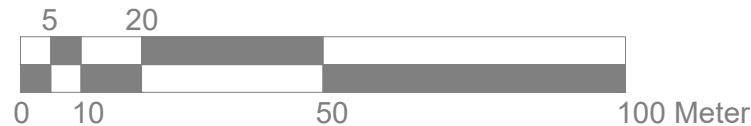

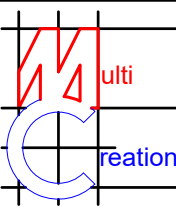	Project:	Title:	Scale: 1:500/1250 @ A4				
	3 Cranbourne Road	Block plan	Date: 07.2023				
	Northwood	Location plan	Drawing No.:				
	HA6 1JX		3705 - 06/BK				
			Revision				
239 Western Road, Southall, Middx, UB2 5HS Tel: 020 8571 1369 info@multicreation.co.uk							