
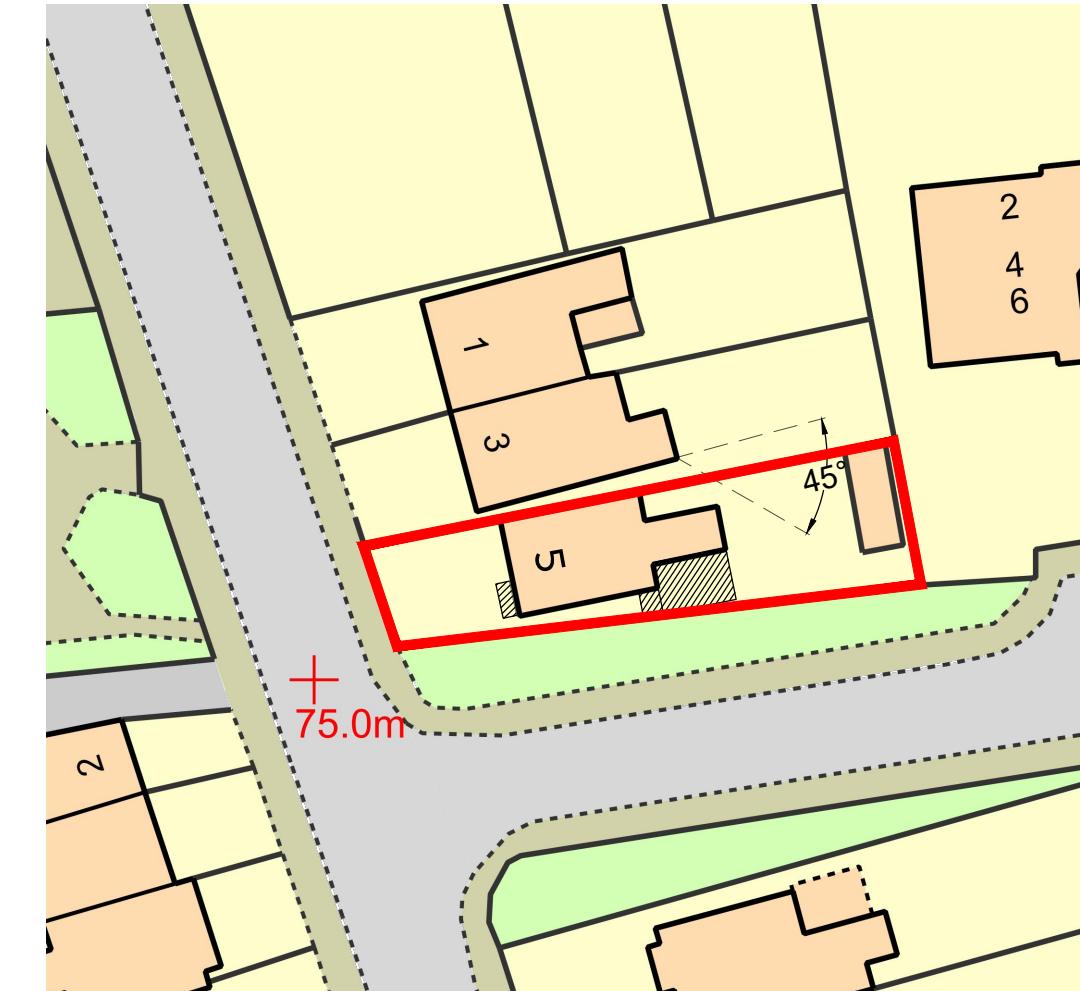


5 Hallowell Road Northwood HA6 1DR

Site Location and Block Plan

proposed front porch, side/rear extension and alterations

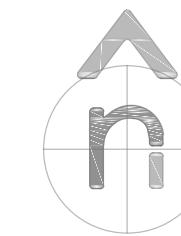

Site location


1:1250

Block Plan

hatched area of development

1:500

-	XX.XX.2023	-
Rev	Date	Comments
S:\Work\Nett assets\2024\NA24072 5 Hallowell Road HA6 1DR\Drawings\NA-24072.dwg, 18/10/2024 11:13:58, DWG To PDF.pc3		
0	10	20
30	40	50
60	70	80
90	100	paper scale (mm)

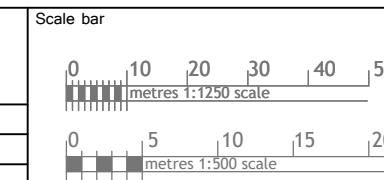

nettassets
architectural design

Address
5 Hallowell Road
Northwood HA6 1DR
Nett Assets
The Studio, 141 New Road,
Croxley Green, Herts, WD3 3EN.
Tel:- 01923 293117, 07531 124528
Web:- www.nettassets.co.uk

Drawing Title
Site Location and Block Plan
Drg No. NA-24072-PL-100 Rev -
Date October 2024 Scale 1:1250, 1:500 @ A3
page size A3