
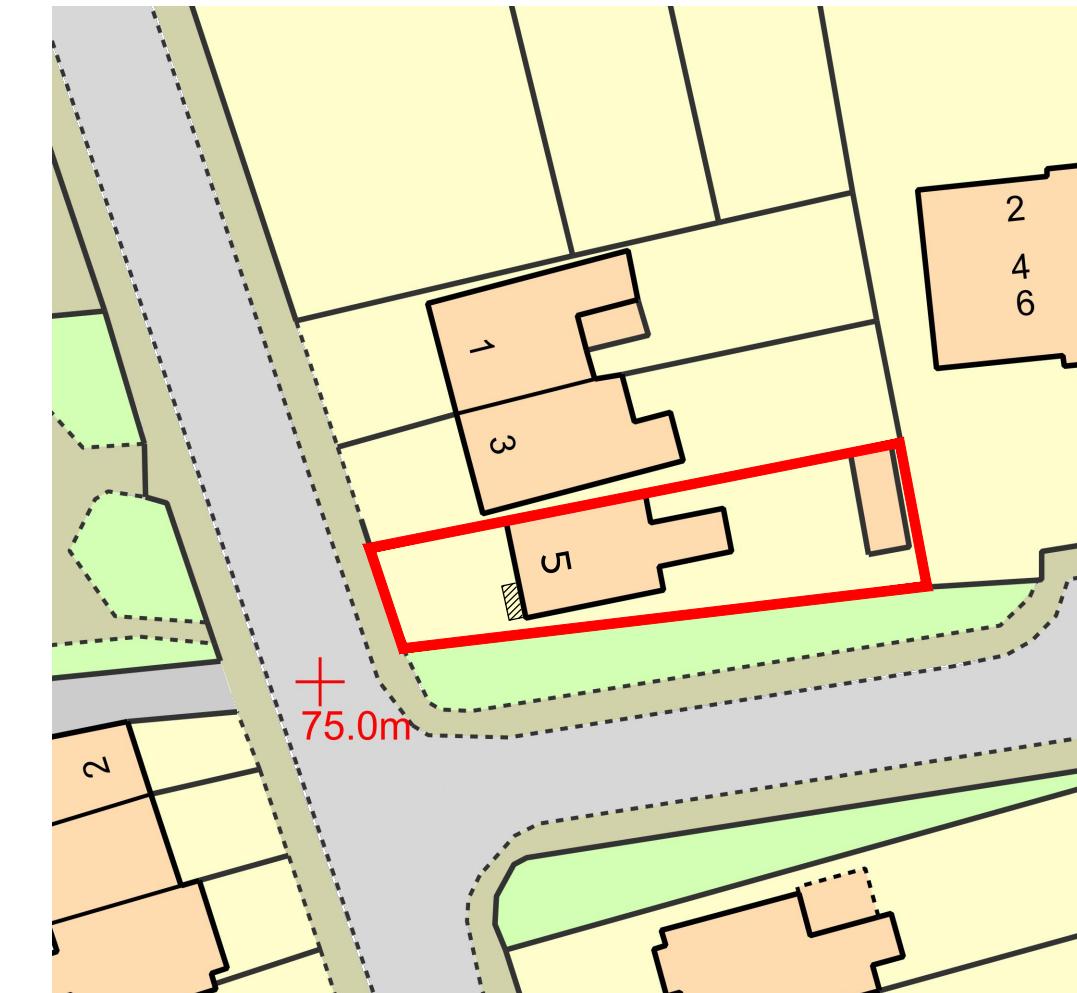


5 Hallowell Road Northwood HA6 1DR

Site Location and Block Plan

proposed front porch and solar panels

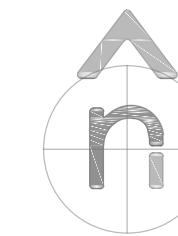

Site location

1:1250


Block Plan

area of development

1:500

- XX.XX.2023 -
Rev Date Comments

0 10 20 30 40 50 60 70 80 90 100 paper scale (mm)

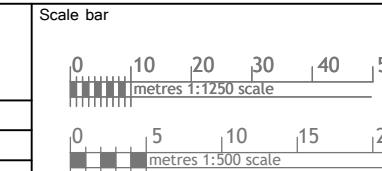

nettassets
architectural design

Address
5 Hallowell Road
Northwood HA6 1DR
Nett Assets
The Studio, 141 New Road,
Croxley Green, Herts, WD3 3EN.
Tel:- 01923 293117, 07531 124528
Web:- www.nettassets.co.uk

Drawing Title
Site Location and Block Plan
Drg No. NA-24072-2PL-100 Rev -
Date June 2025 Scale 1:1250, 1:500 @ A3
page size A3