


Location Plan

Site Address: 181, Bourne Avenue, Hayes, UB3 1QT

Date Produced: 10-Dec-2025

Scale: 1:1250 @A3

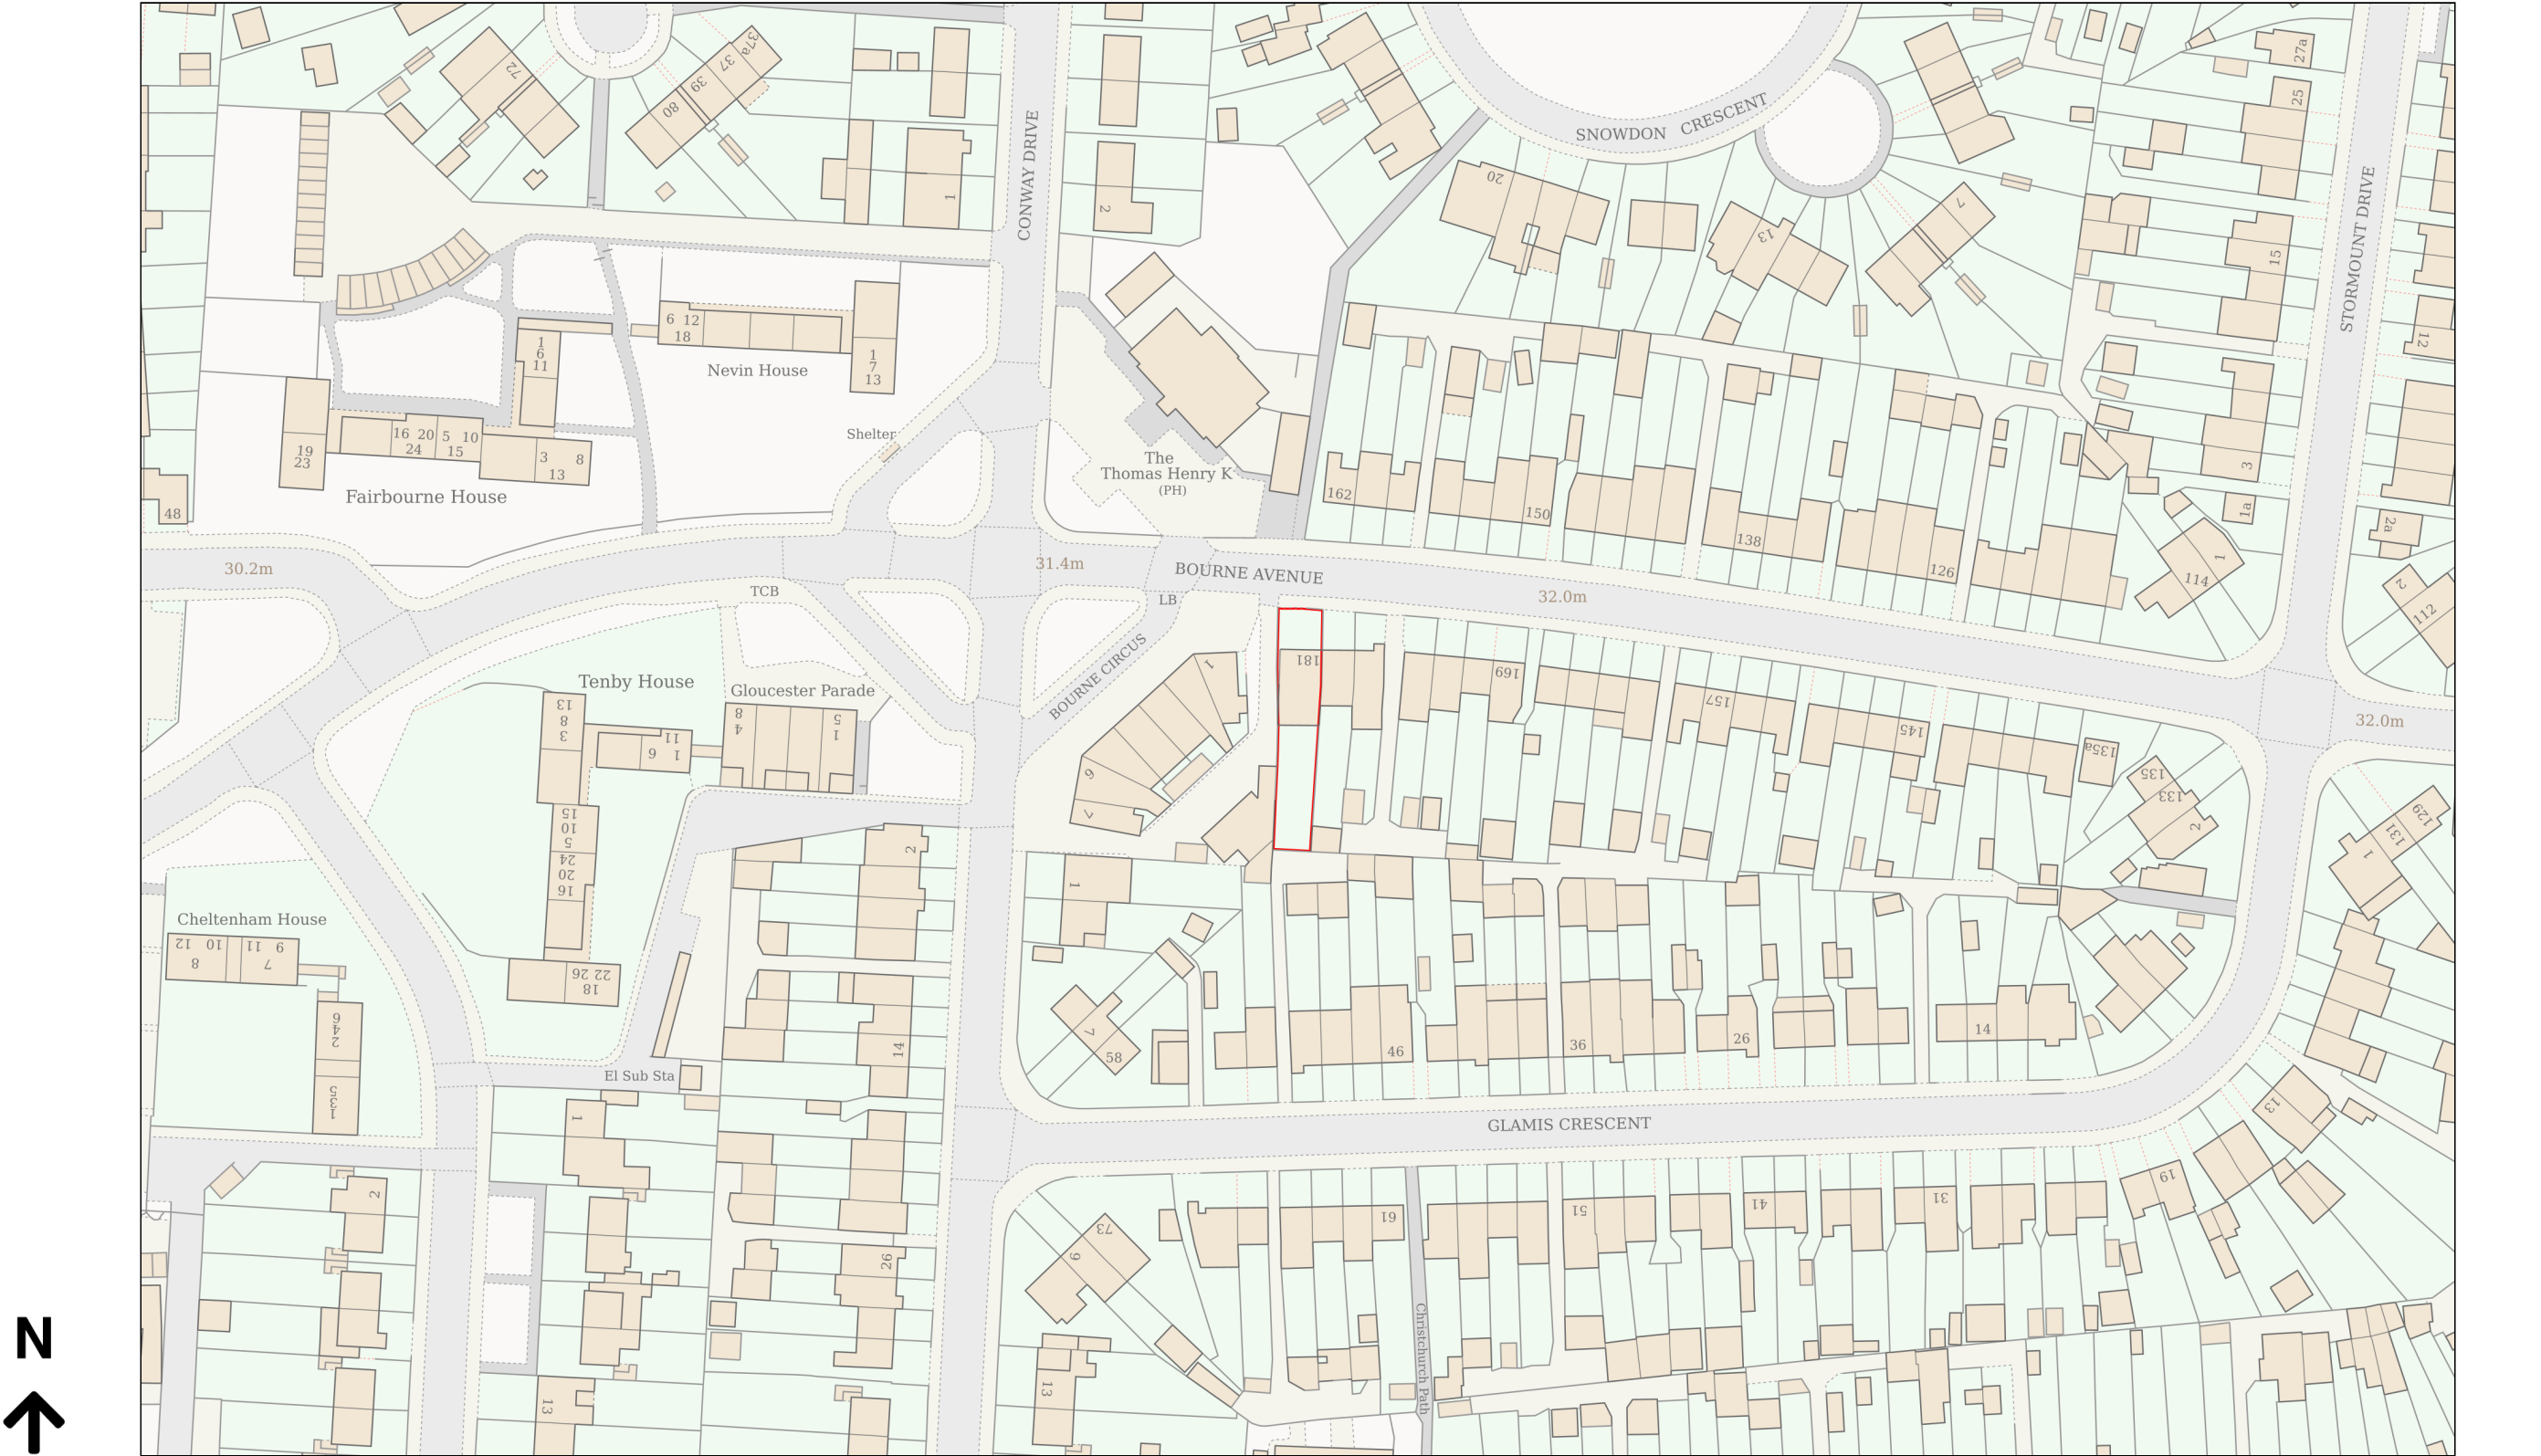

Planning Portal Reference: PP-14556161v1

