

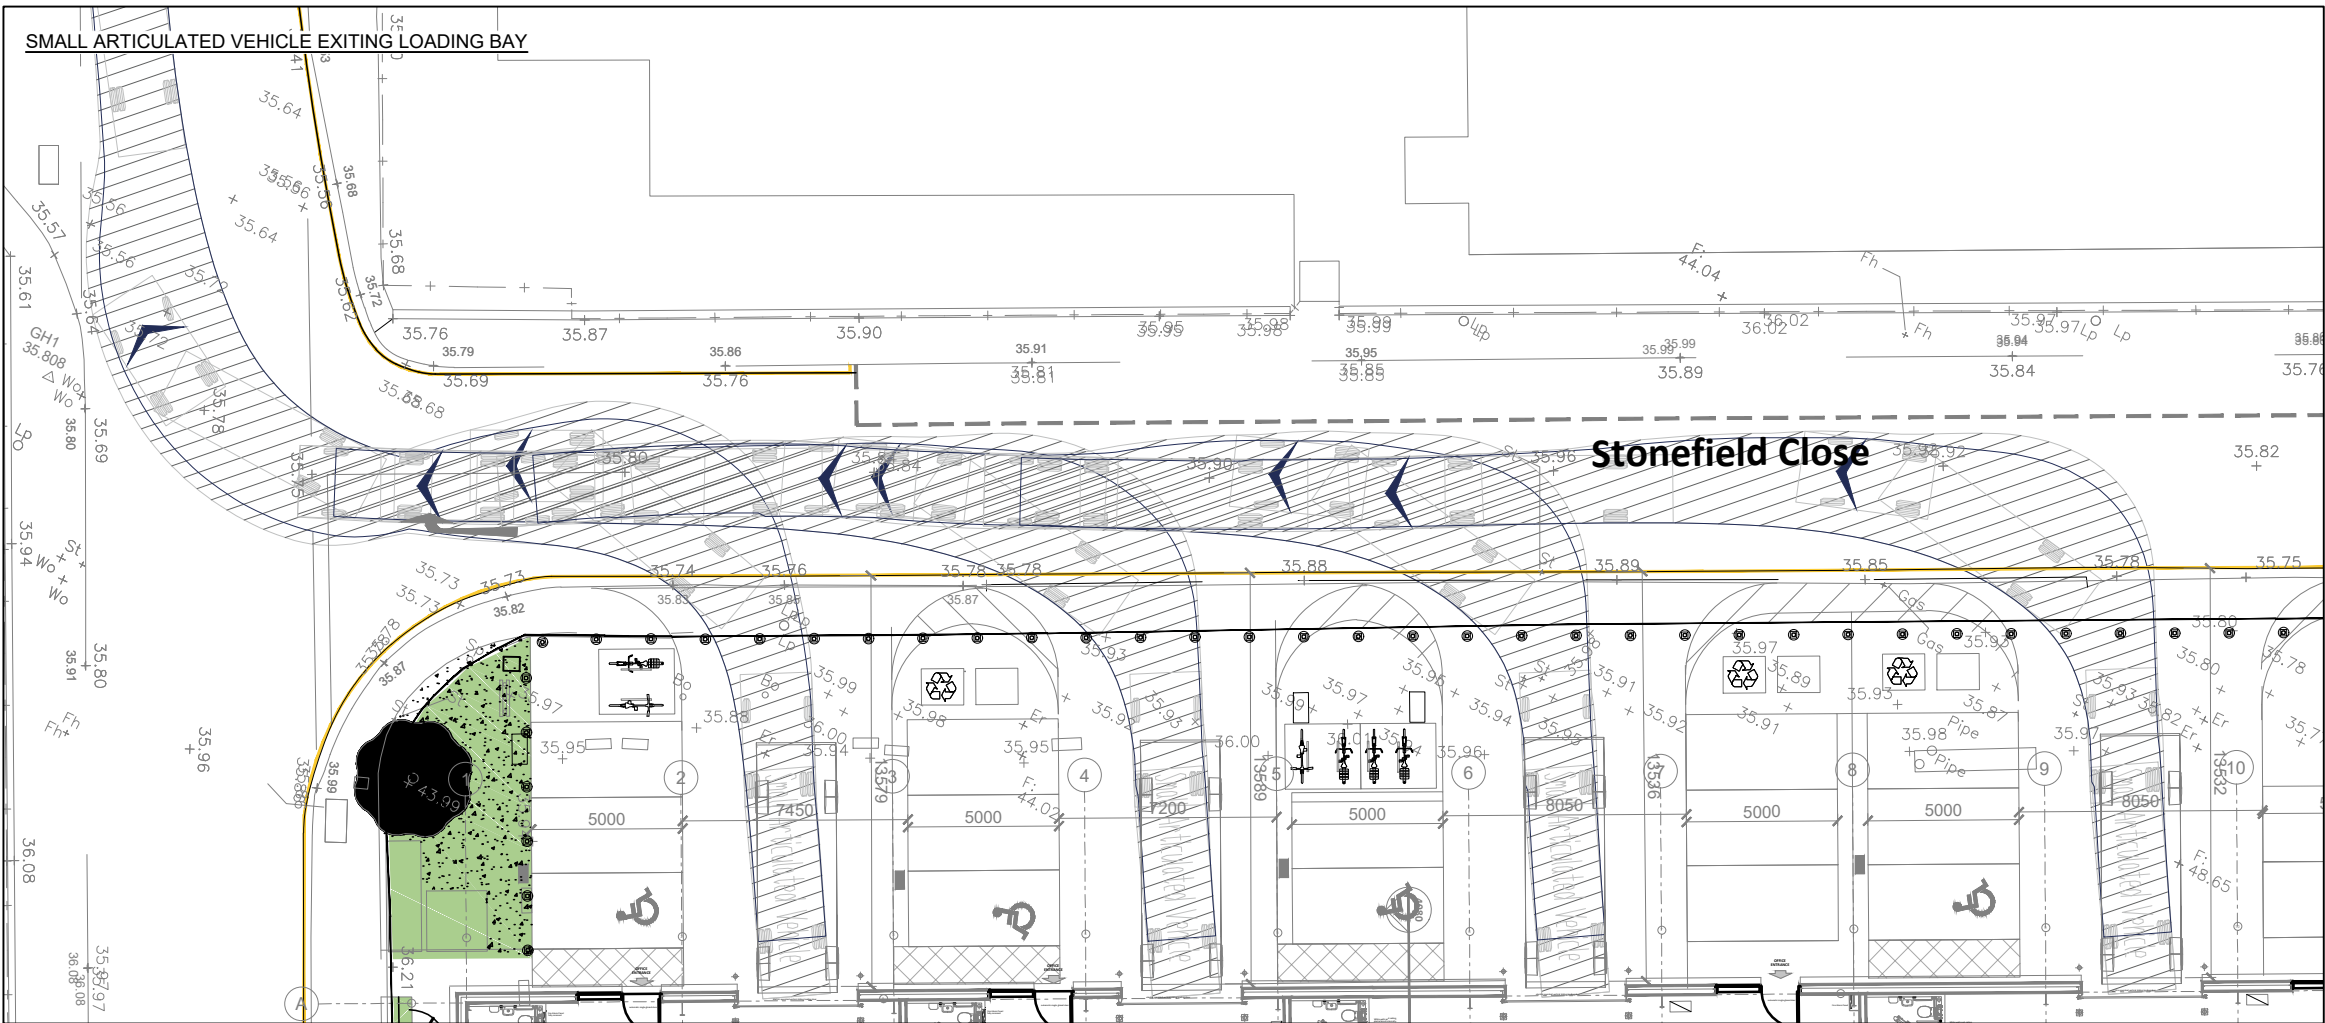


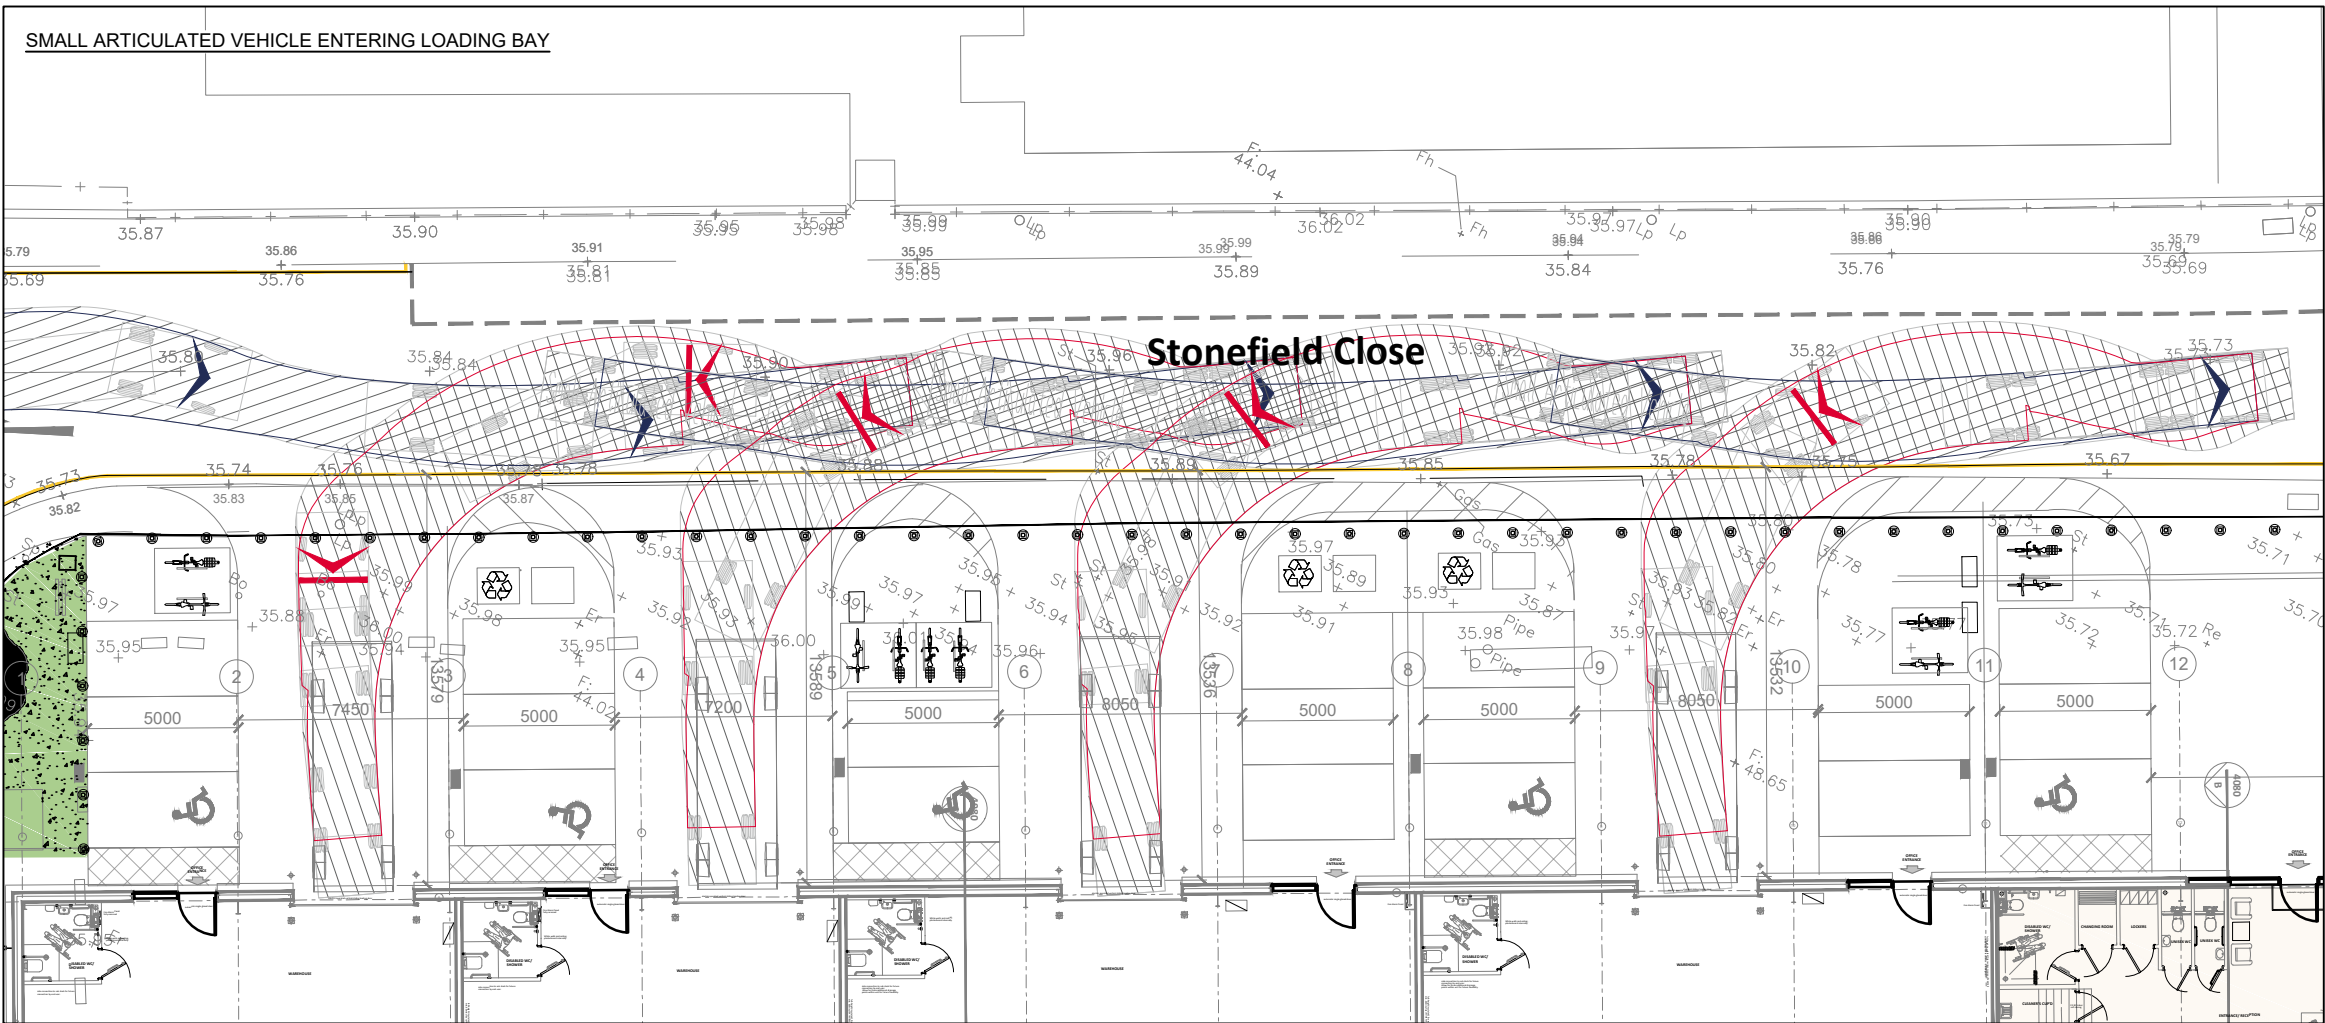

NOTES:
1. THIS DRAWING IS BASED UPON DRAWING NUMBER R013_5075-5079 SUPPLIED BY CMP ARCHITECTS AND ICENI PROJECTS LTD. SHALL NOT BE LIABLE FOR ANY INACCURACIES OR DEFICIENCIES.

VEHICLE PROFILE:

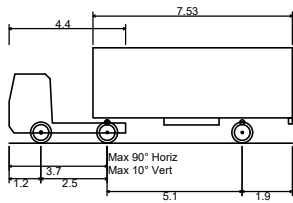

Small Articulated Vehicle
Overall Length 10.700m
Overall Width 2.360m
Overall Body Height 3.604m
Min Body Ground Clearance 0.382m
Track Width 2.240m
Lock-to-lock time 6.00s
Curb to Curb Turning Radius 5.740m

A	2020.03.04	REVISED LAYOUT	AP	SP	SP
REV	DATE	AMENDMENTS	DRAWN	CHK	APP

ICENI PROJECTS LIMITED
DA VINCI HOUSE
44 SAFFRON HILL
LONDON
EC1N 8FH

T 020 3640 8508
mail@iceniprojects.com



CLIENT

WRENBRIDGE (PCDF IV RUISLIP) LLP

PROJECT

STONEFIELD WAY/ STONEFIELD CLOSE, RUISLIP

TITLE

SWEPT PATH ANALYSIS

(SMALL ARTICULATED VEHICLE)

DRAWN BY	FA	CHECKED BY	LT	APPROVED BY	SP
			05/11/2018		05/11/2018

SCALE @ A3	1:500	DATE	05/11/2018
------------	-------	------	------------

PROJECT NO.	18-T106	DRAWING NO.	01.3	REV.	A
-------------	---------	-------------	------	------	---

iceni Projects accept no responsibility for any unauthorised amendments to this drawing. Only figured dimensions are to be worked to.