
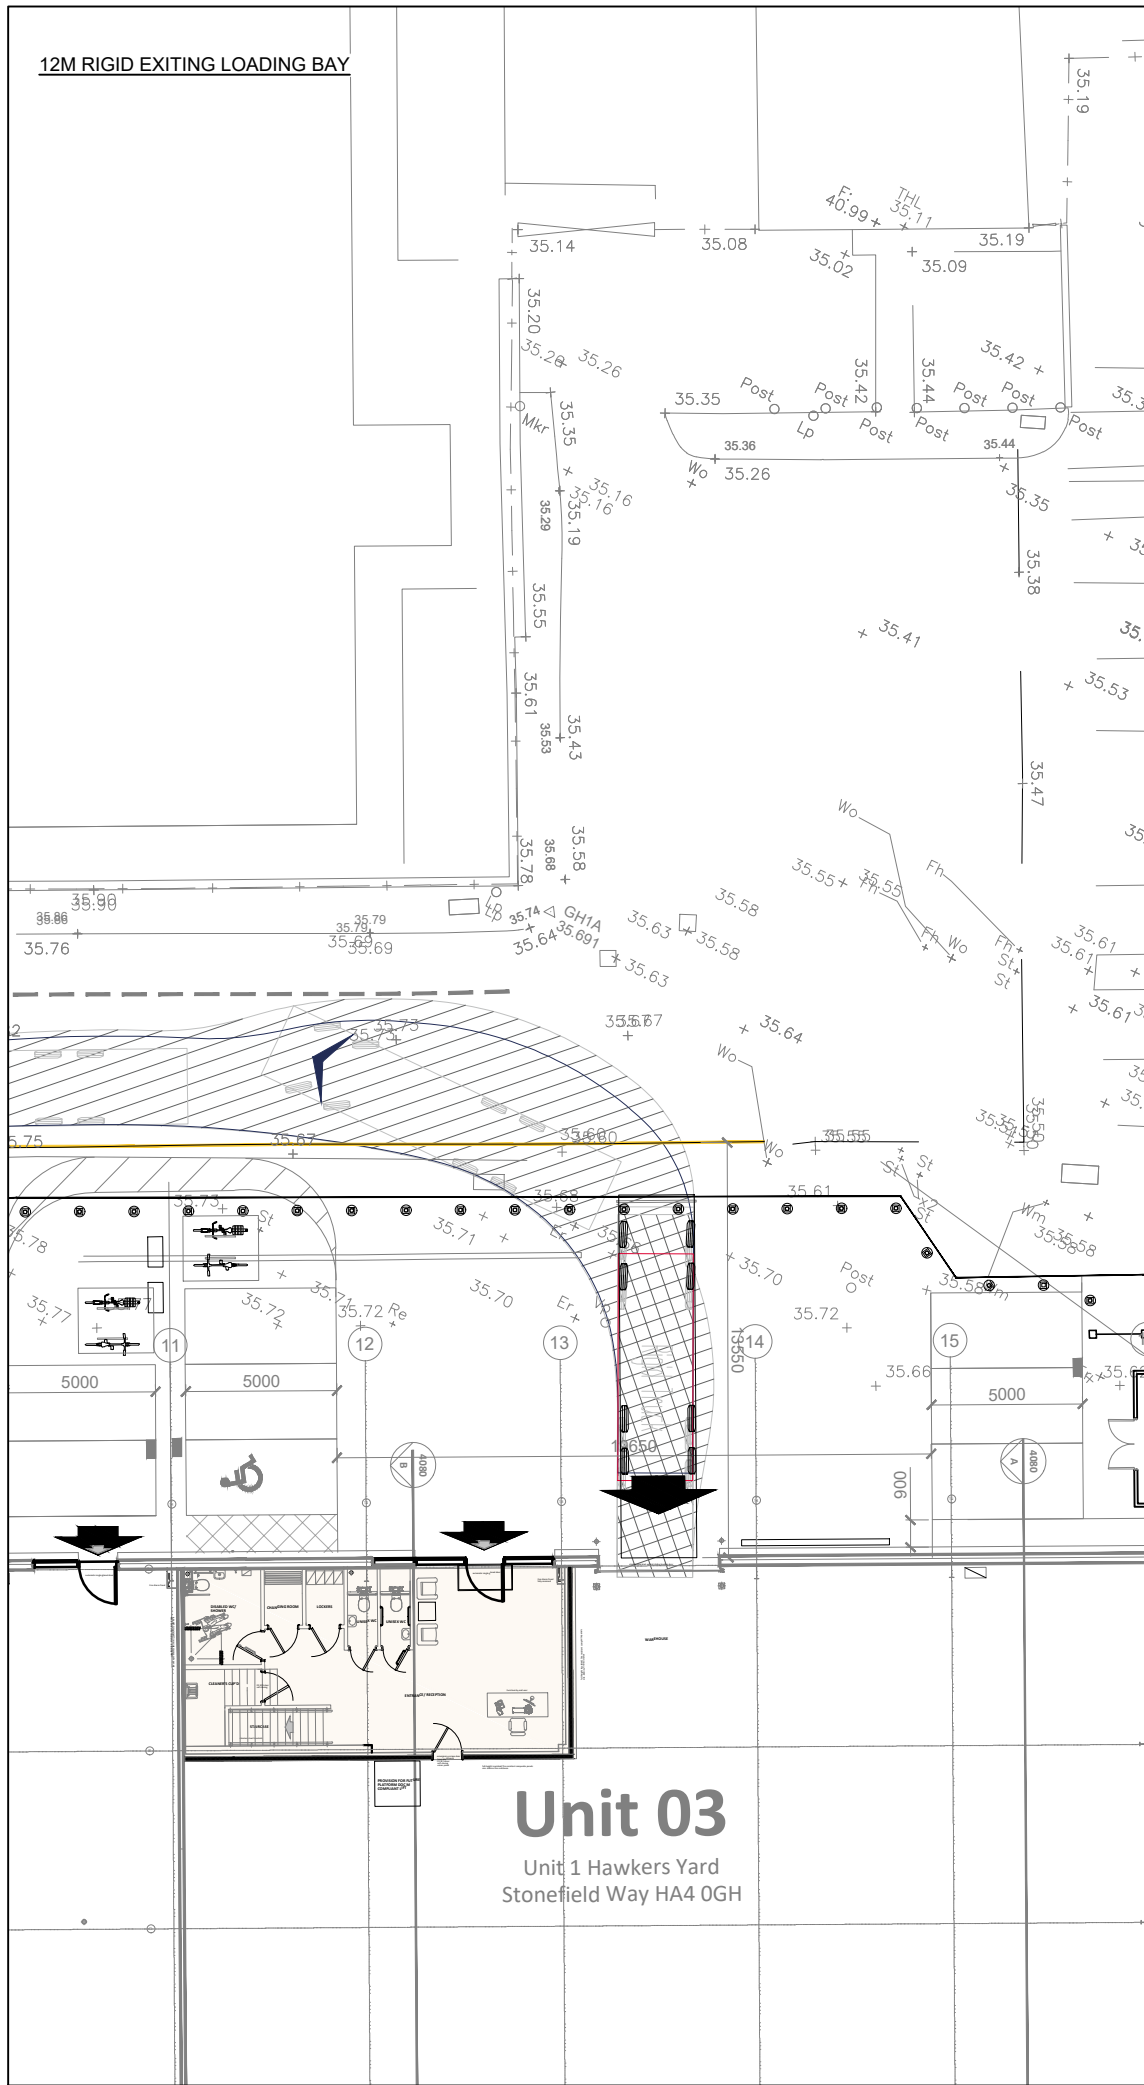


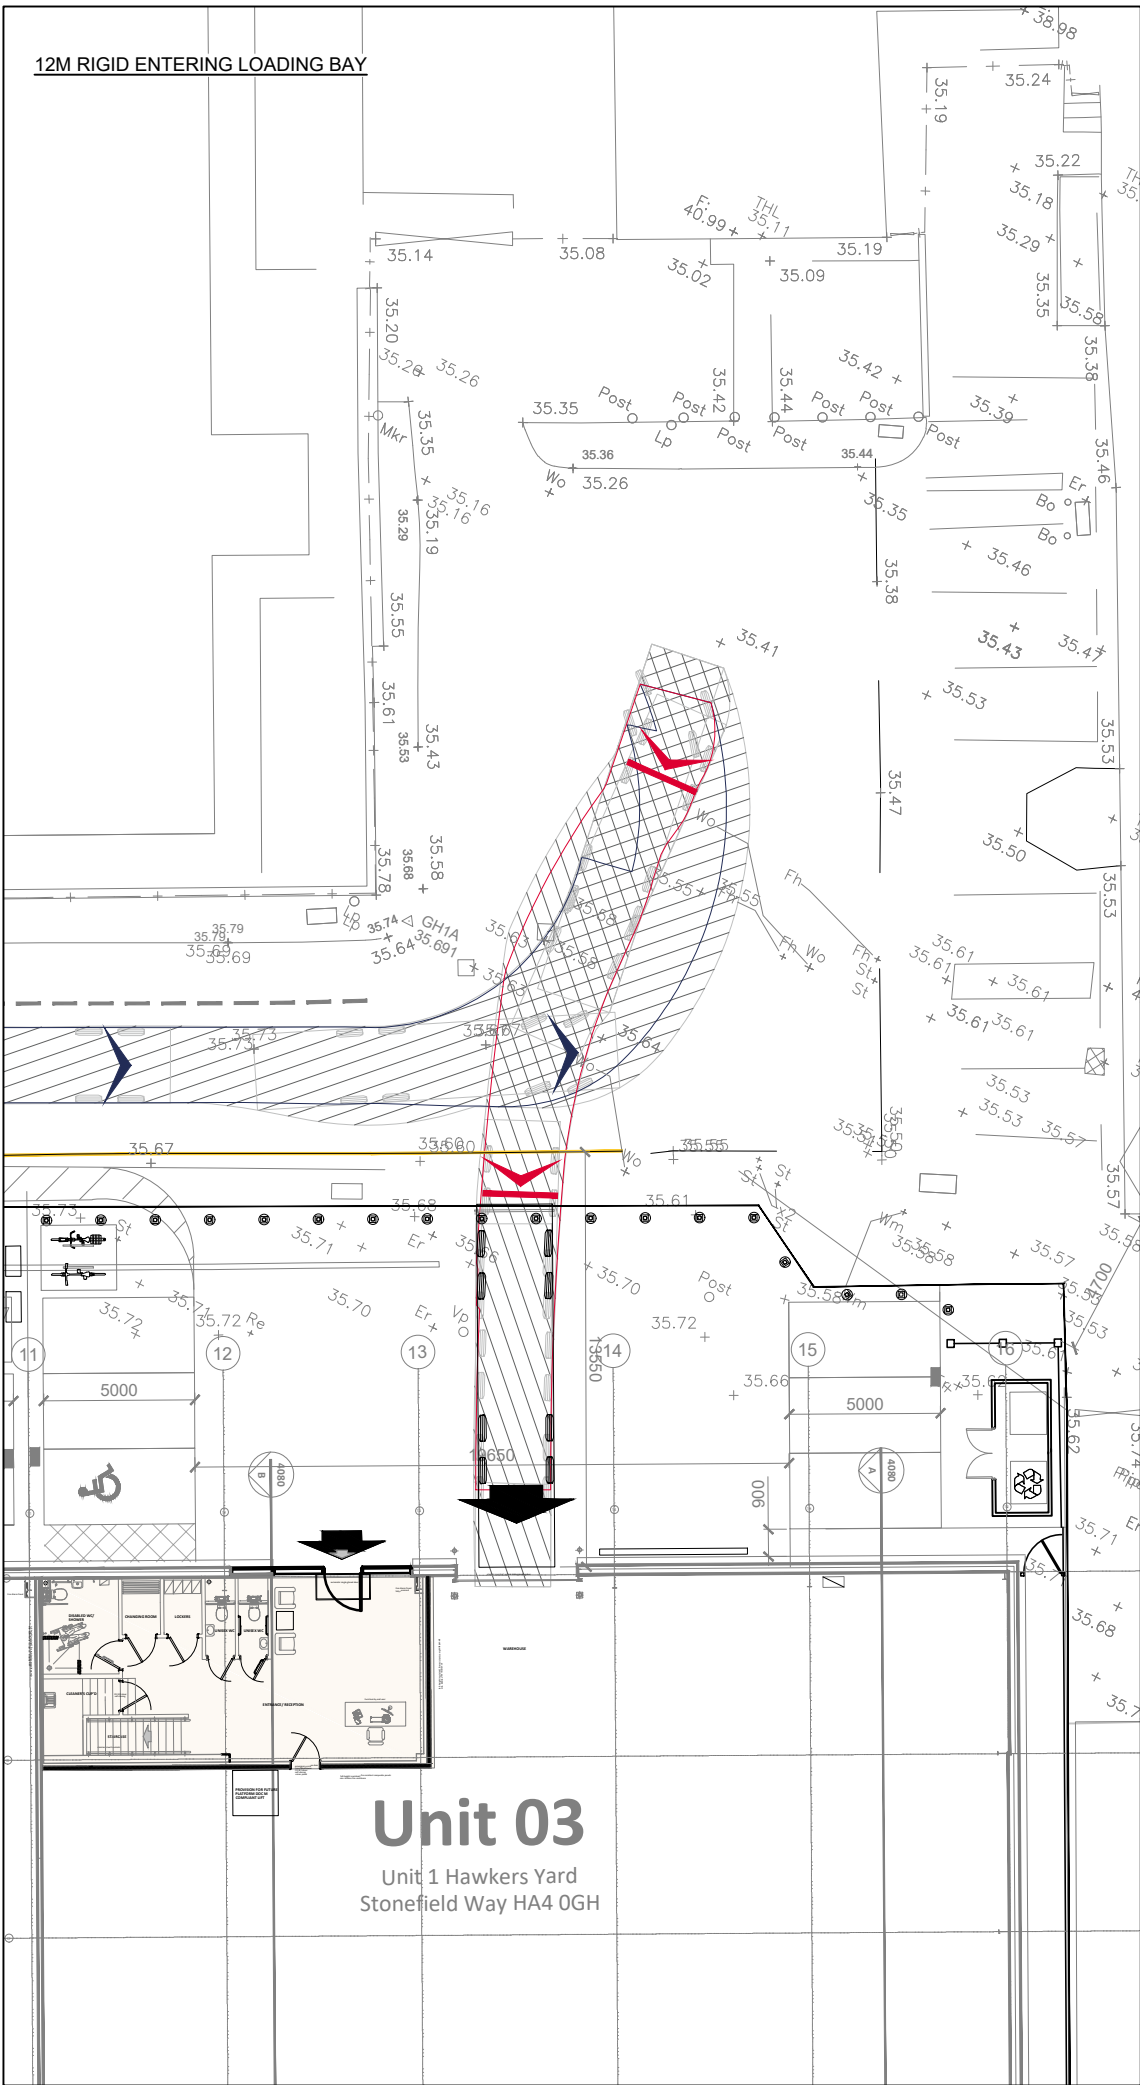

NOTES:
1. THIS DRAWING IS BASED UPON DRAWING NUMBER R013_5075-5079 SUPPLIED BY CMP ARCHITECTS AND ICENI PROJECTS LTD. SHALL NOT BE LIABLE FOR ANY INACCURACIES OR DEFICIENCIES.

VEHICLE PROFILE:

Rigid Truck
Overall Length 12.000m
Overall Width 2.500m
Overall Body Height 3.928m
Min Body Ground Clearance 0.412m
Track Width 2.471m
Lock-to-lock time 6.00s
Curb to Curb Turning Radius 11.900m

A	2020.03.04	REVISED LAYOUT	AP	SP	SP
REV	DATE	AMENDMENTS	DRAWN	CHK	APP

ICENI PROJECTS LIMITED
DA VINCI HOUSE
44 SAFFRON HILL
LONDON
EC1N 8FH

T 020 3640 8508
mail@iceniprojects.com



CLIENT

WRENBRIDGE (PCDF IV RUISLIP) LLP

PROJECT

STONEFIELD WAY/ STONEFIELD CLOSE, RUISLIP

TITLE

SWEPT PATH ANALYSIS
(12M RIGID VEHICLE)

DRAWN BY FA	CHECKED BY LT	APPROVED BY SP
	05/11/2018	05/11/2018

SCALE @ A3 1:500	DATE 05/11/2018
---------------------	--------------------

PROJECT NO. 18-T106	DRAWING NO. 01.4	REV. A
------------------------	---------------------	-----------

iceni Projects accept no responsibility for any unauthorised amendments to this drawing. Only figured dimensions are to be worked to.