



Location Plan 1:1250



Scale 1 to 1250

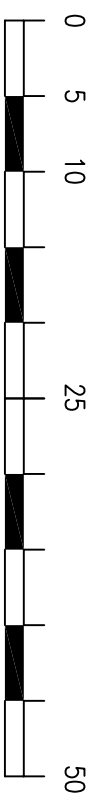

Scale 1 to 500

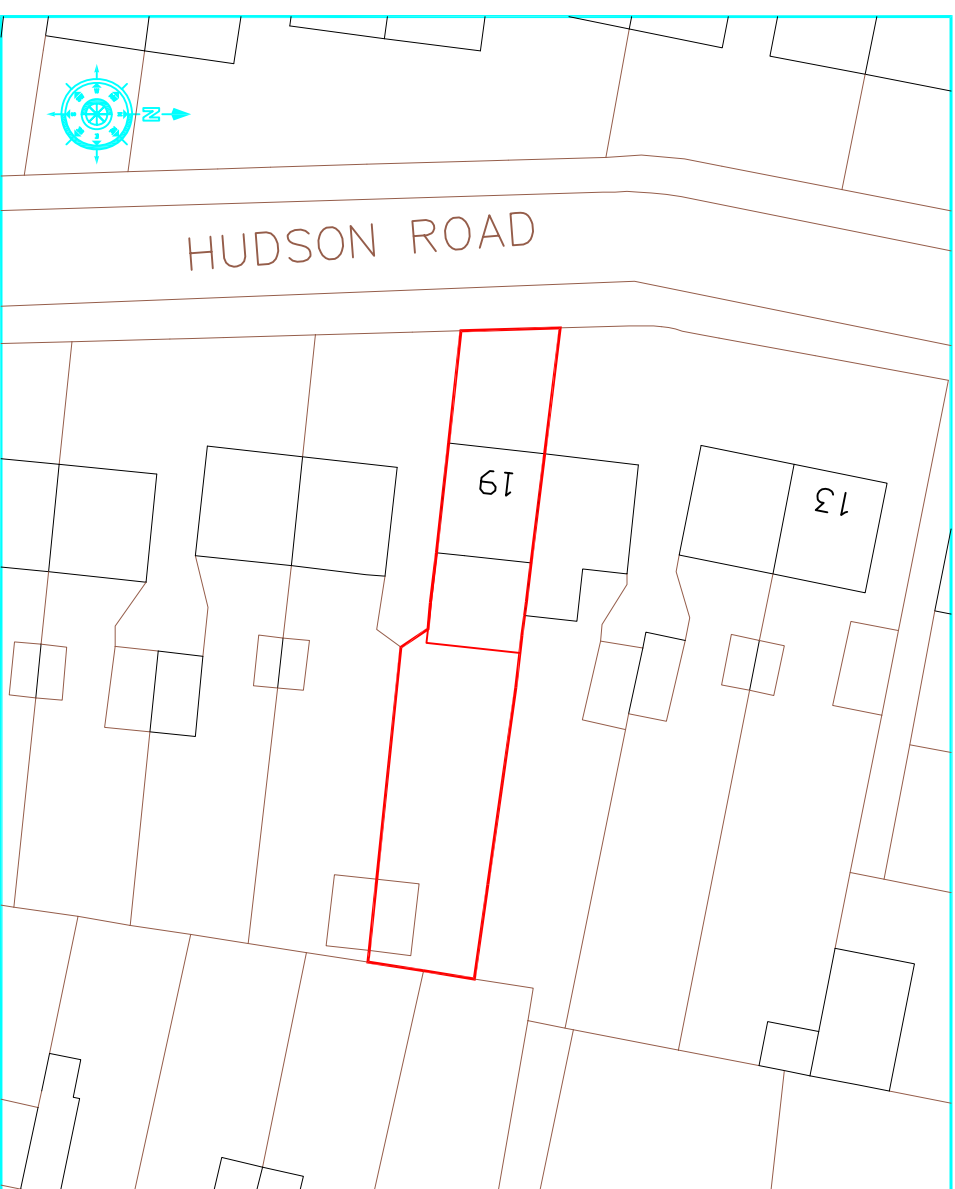

Block Plan 1:500

These drawings should be approved by local Authority
 All dimensions to be checked on site. This drawing is
 copyright and should not be reproduced without permission of
 the Architects.

client:
Mr Singh

project:
**19 Hudson Road
 Harlington
 UB3 5EL**

drawing:

Location & Block Plans

scale: As Shown date: May 2026 drawn:
01 / 06 rev: