
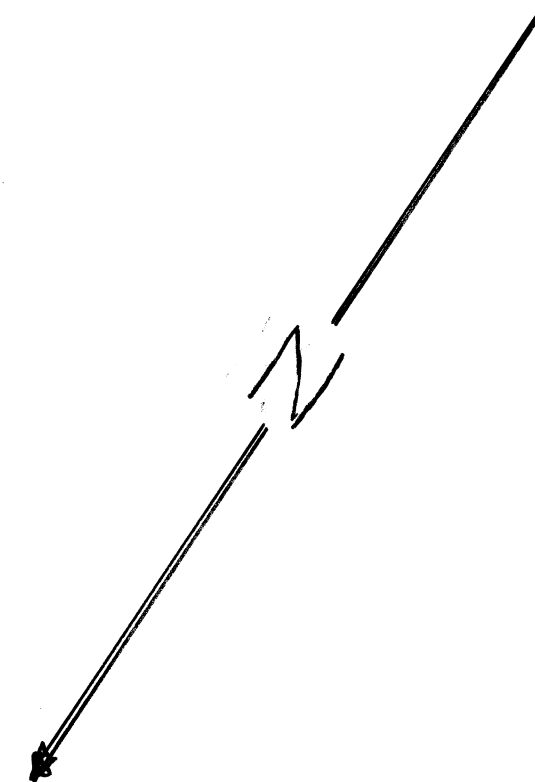


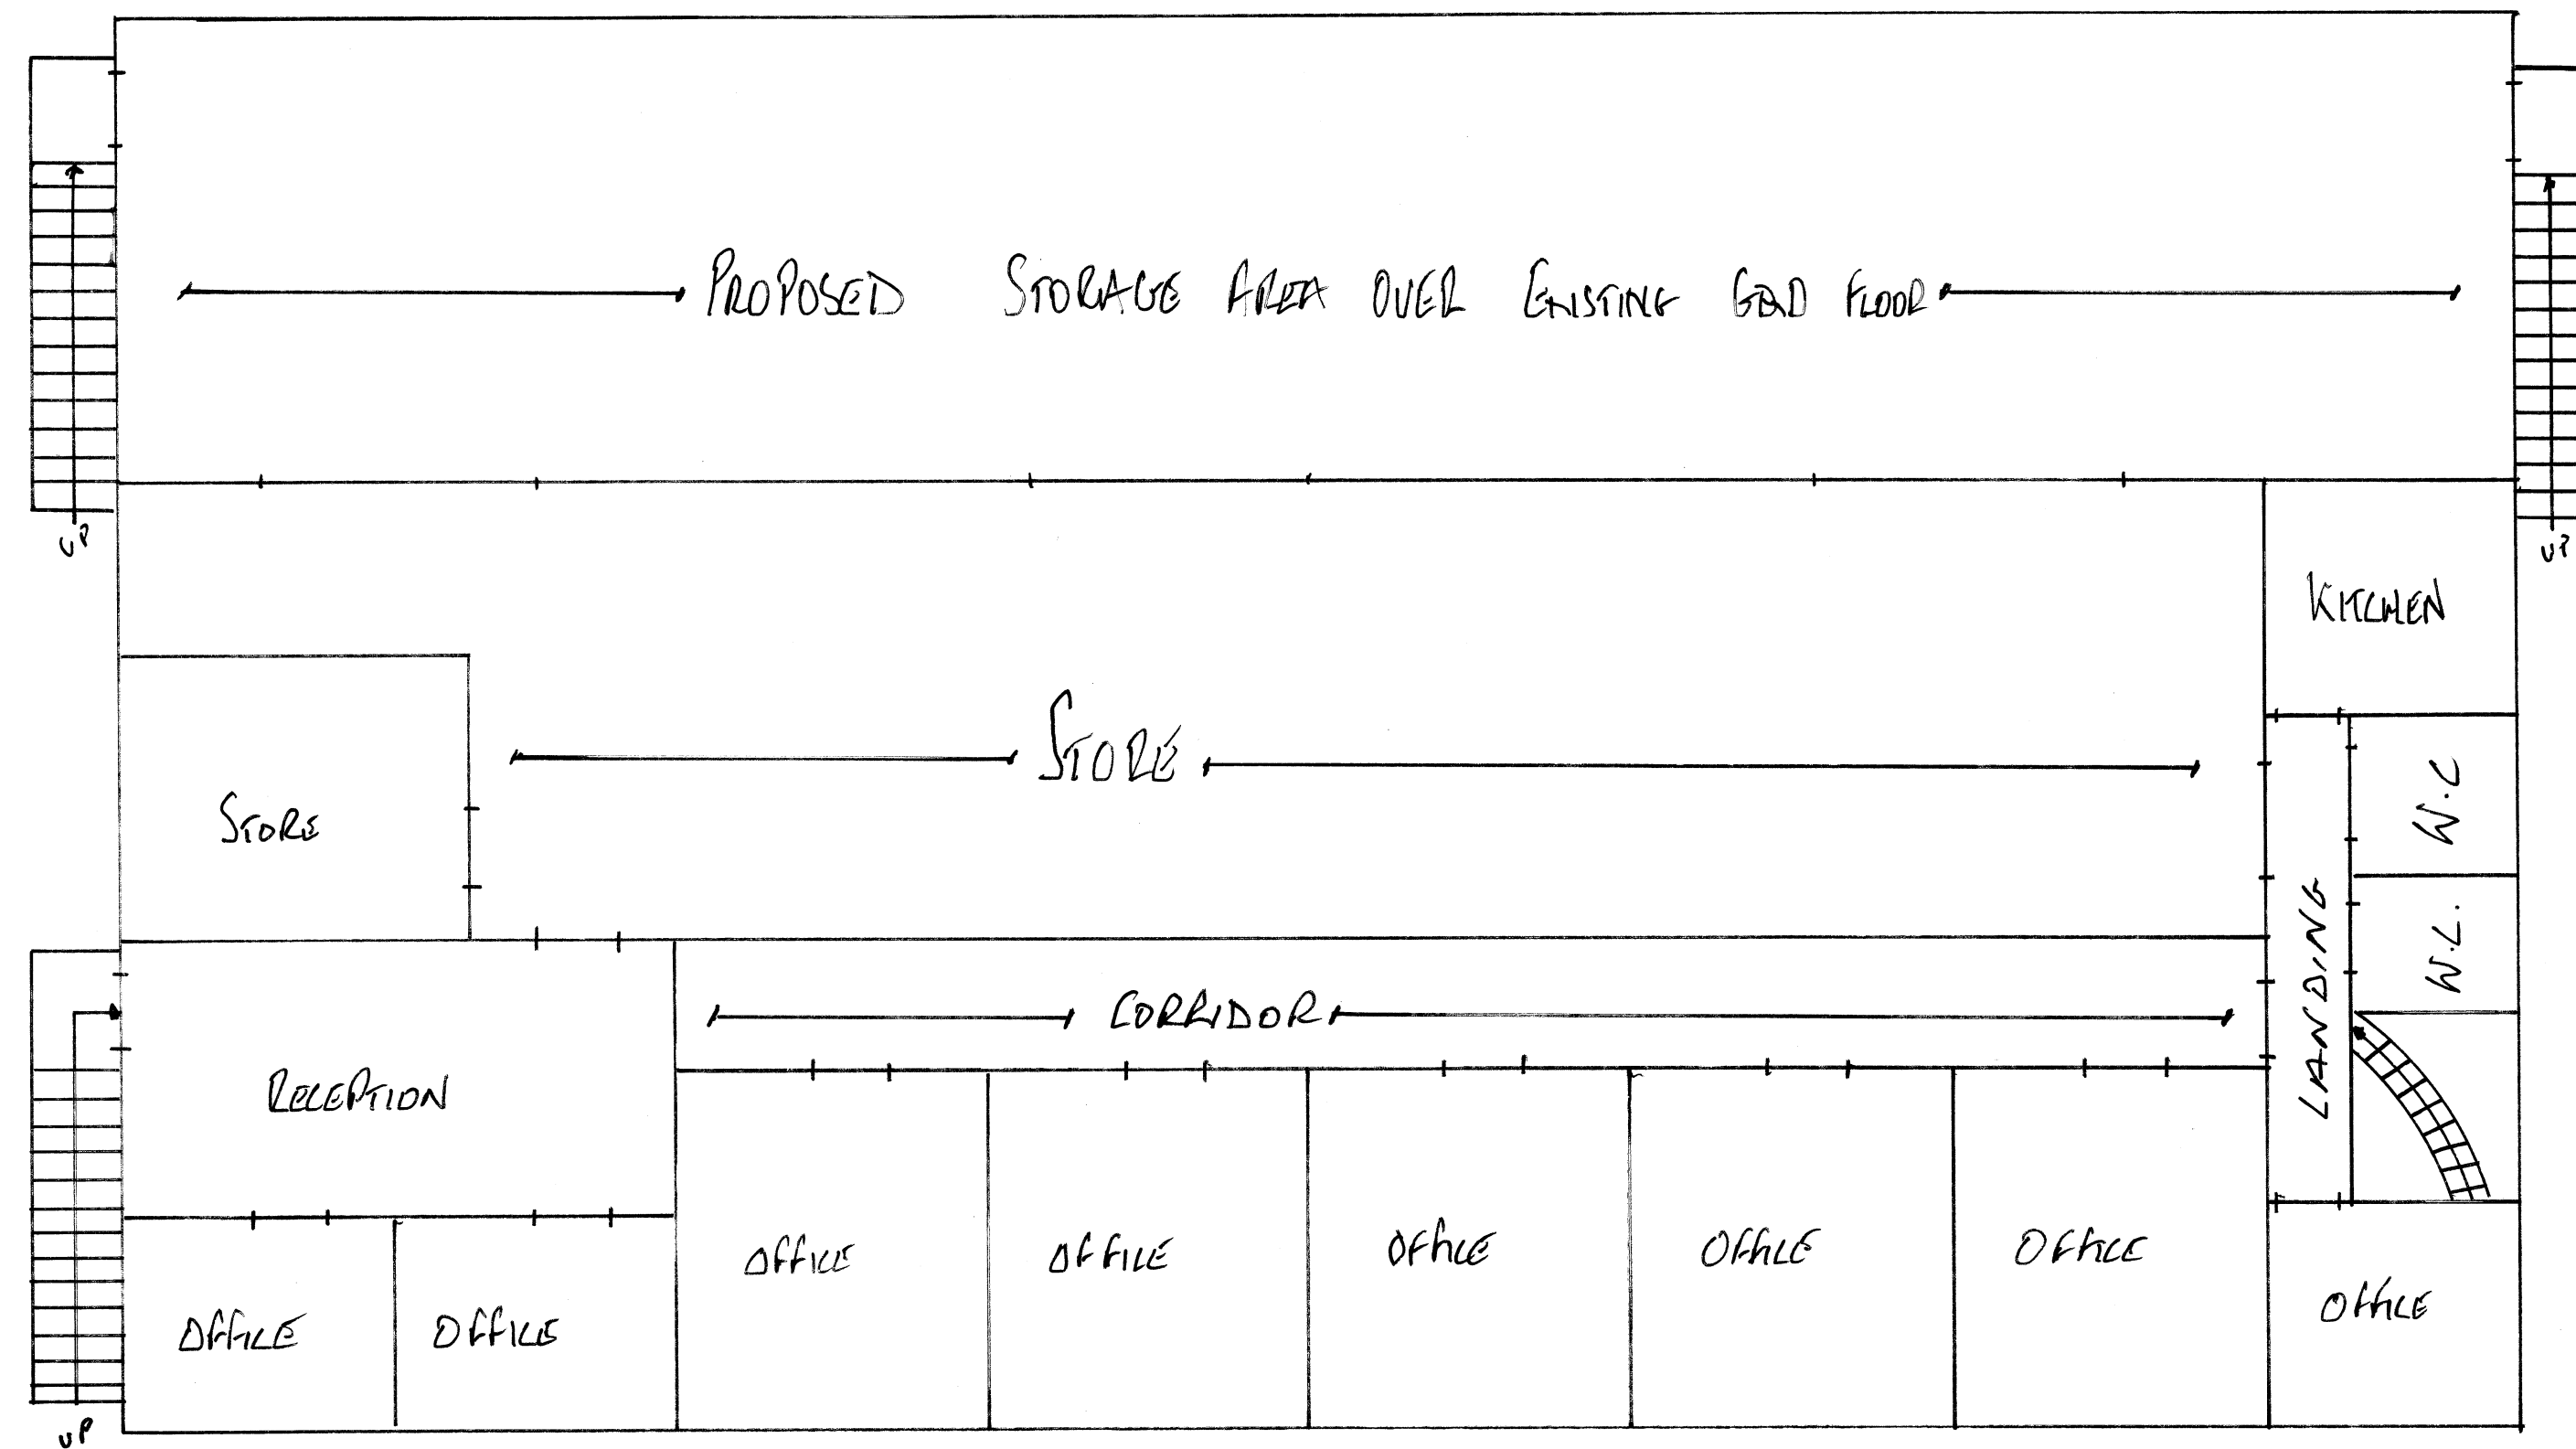

0 1 2 3 4 5 6 7 8 9 10
1:100

NOTES:
All dimensions must be checked on site and not scaled from this drawing.

A		
	Date	Revisions

© copyright
STC PLUMBING AND
HEATING MERCHANTS LTD
HOPSON HOUSE
BREAKSPUR ROAD
RUSLIP
MIDDLE
HAY 7SE

Client
STC PLUMBING AND
HEATING LTD

Job Title
1ST FLOOR ROOF
EXTENSION TO UNIT 1
CREATING ADDITIONAL
STORAGE

Drawing Title
PROPOSED 1ST
FLOOR LAYOUT

Scale
1:100 @ A1.

Date
17.12.22

Drawn
CSP

Drg No. STC BR 06	Rev.
----------------------	------