
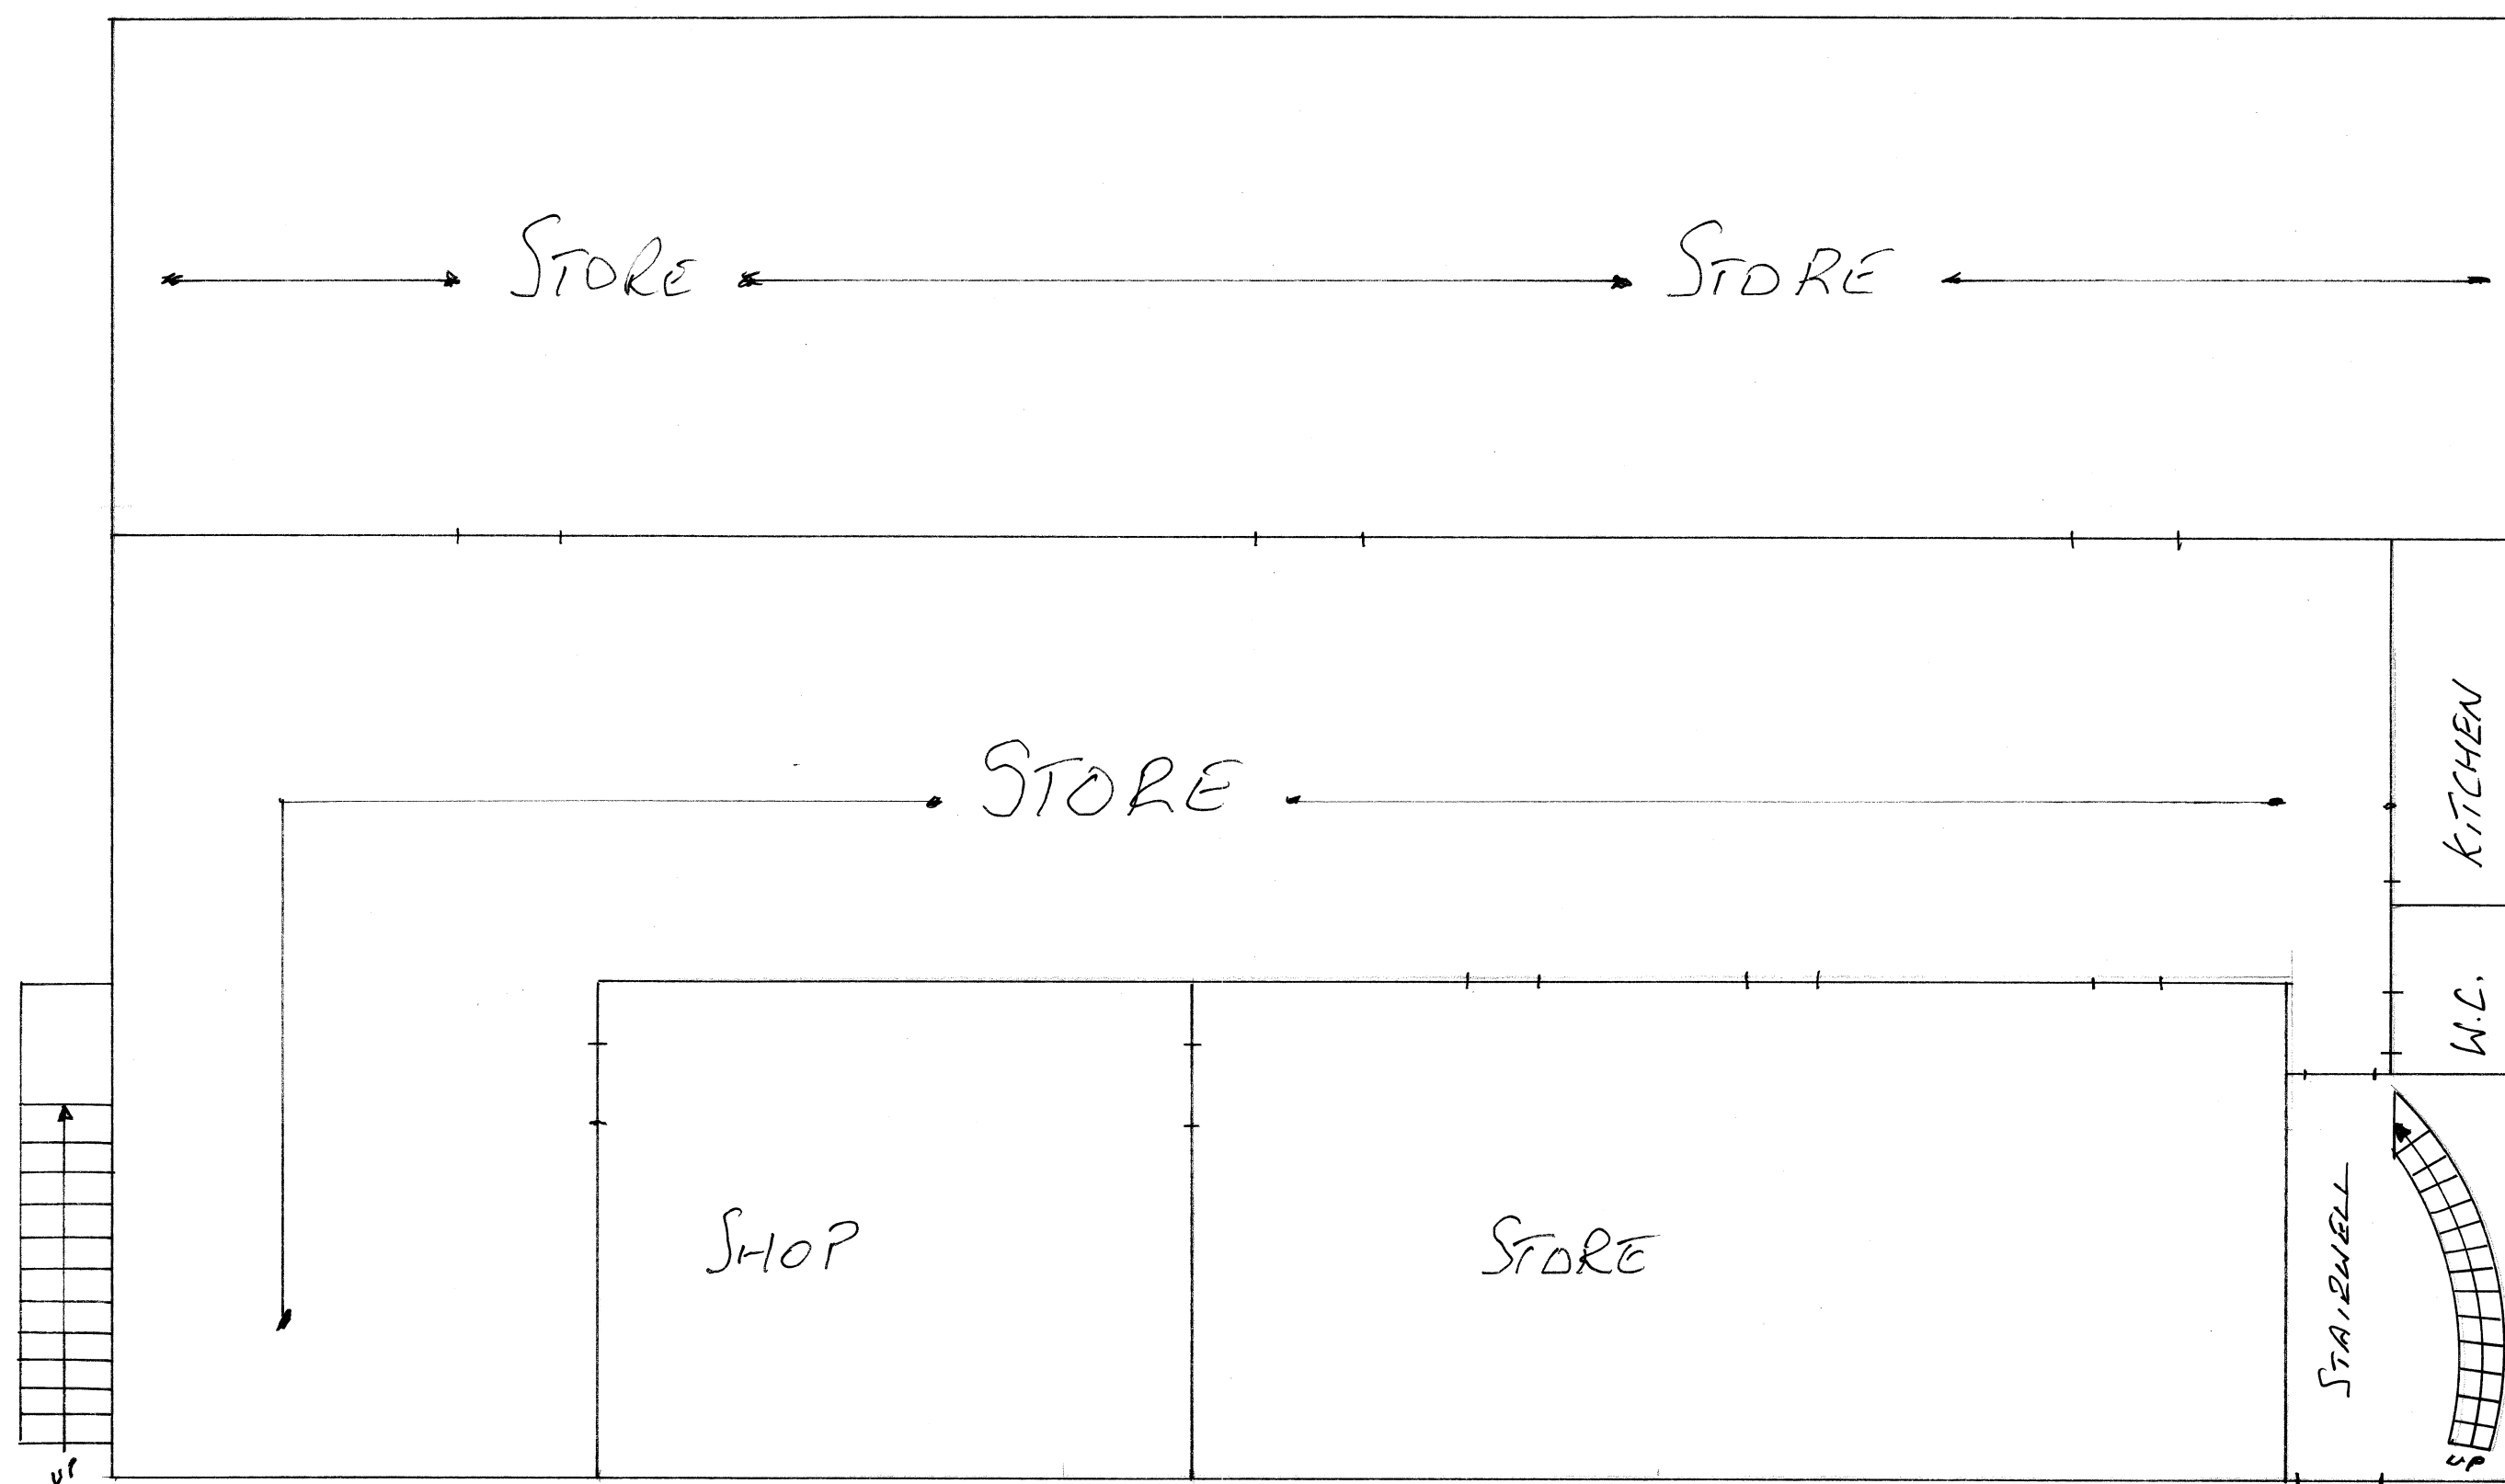
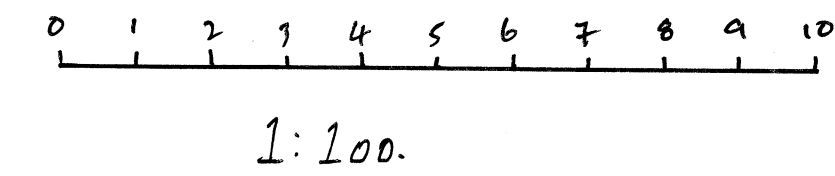


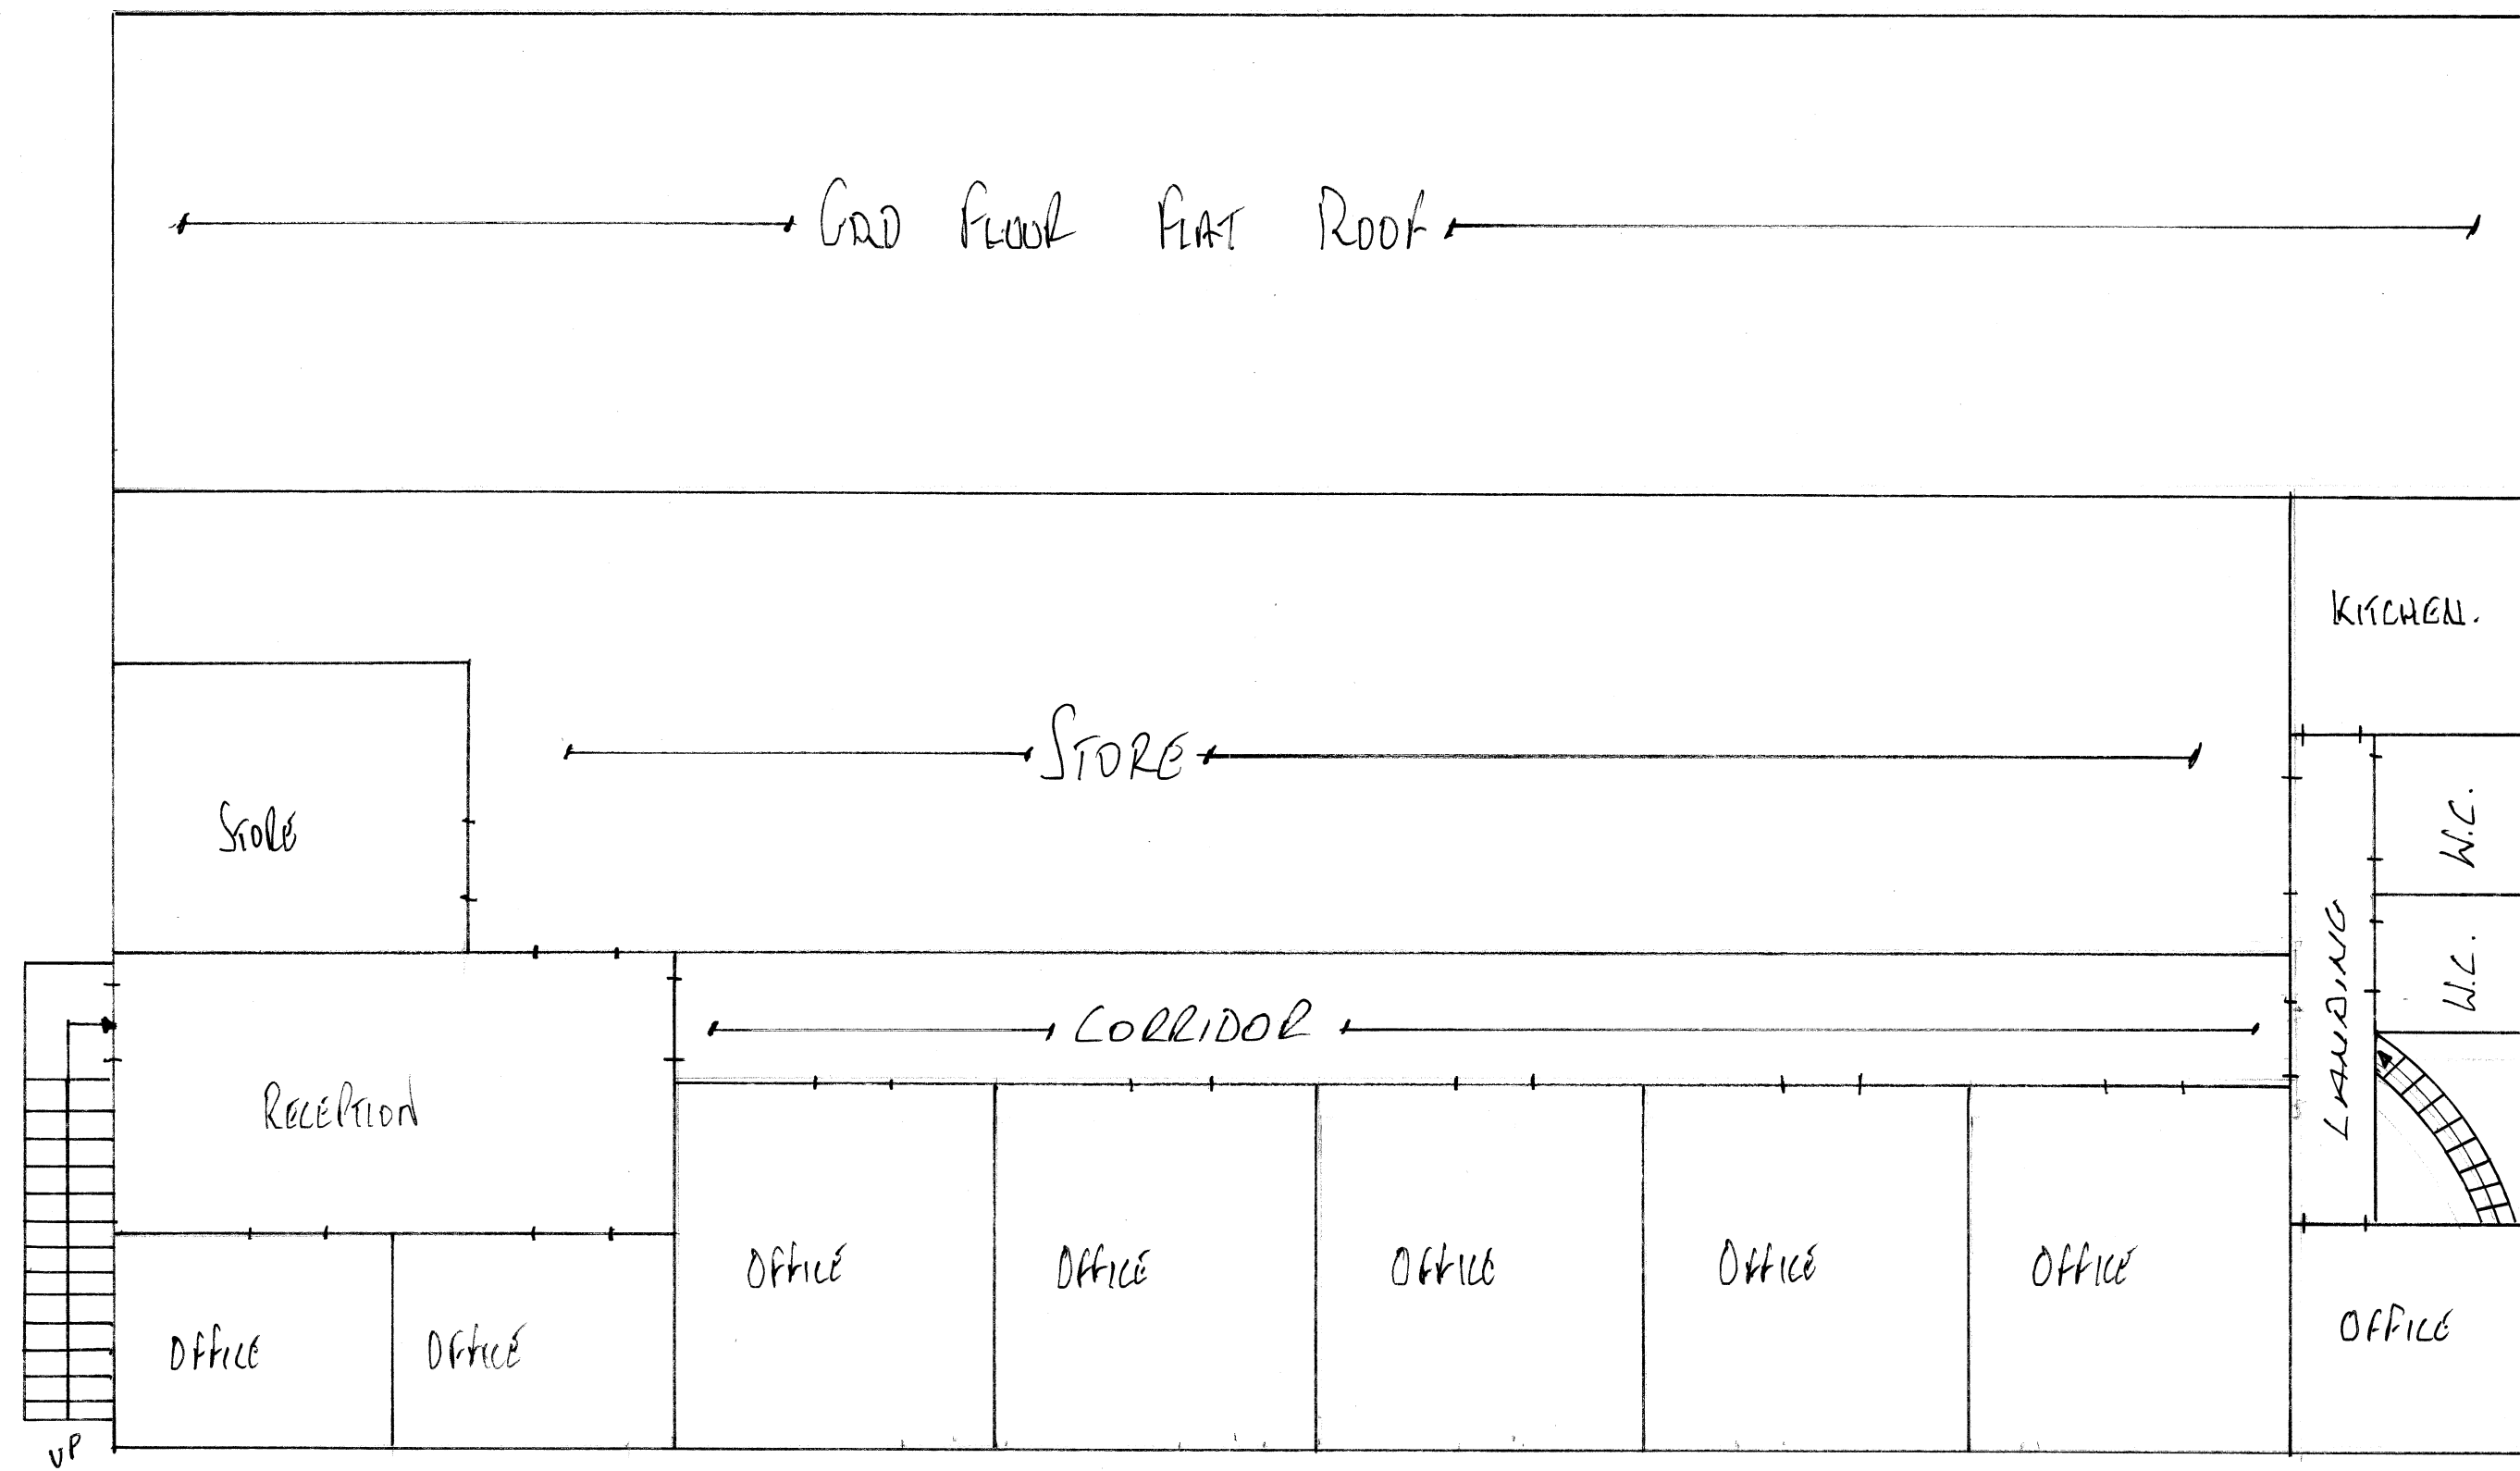

NOTES:
All dimensions must be checked on site and not scaled from this drawing.

A	Date	Revisions

© copyright
STC PLUMBING AND
HEATING MERCHANTS
HOBSON HOUSE
BREAKSHAW ROAD
RUISLIP
MIDDLE
HALL 7SE

Client
STC PLUMBING AND
HEATING LTD

Job Title
1ST FLOOR ROOF
EXTENSION TO UNIT 1
CREATING ADDITIONAL
STORAGE

Drawing Title
EXISTING GRD AND
1ST FLOOR
LAYOUT

Scale
1:100 @ A1

Date
17.12.22

Drawn
LSP

Drg No.
STC BL OS.